

DO NOT SCALE

SHEET 2 OF 4
SHEET 1 OF 4

MILL CREEK BRIDGE


Mill Creek

CUTLINE 2
1

100.000

50.000

0.000

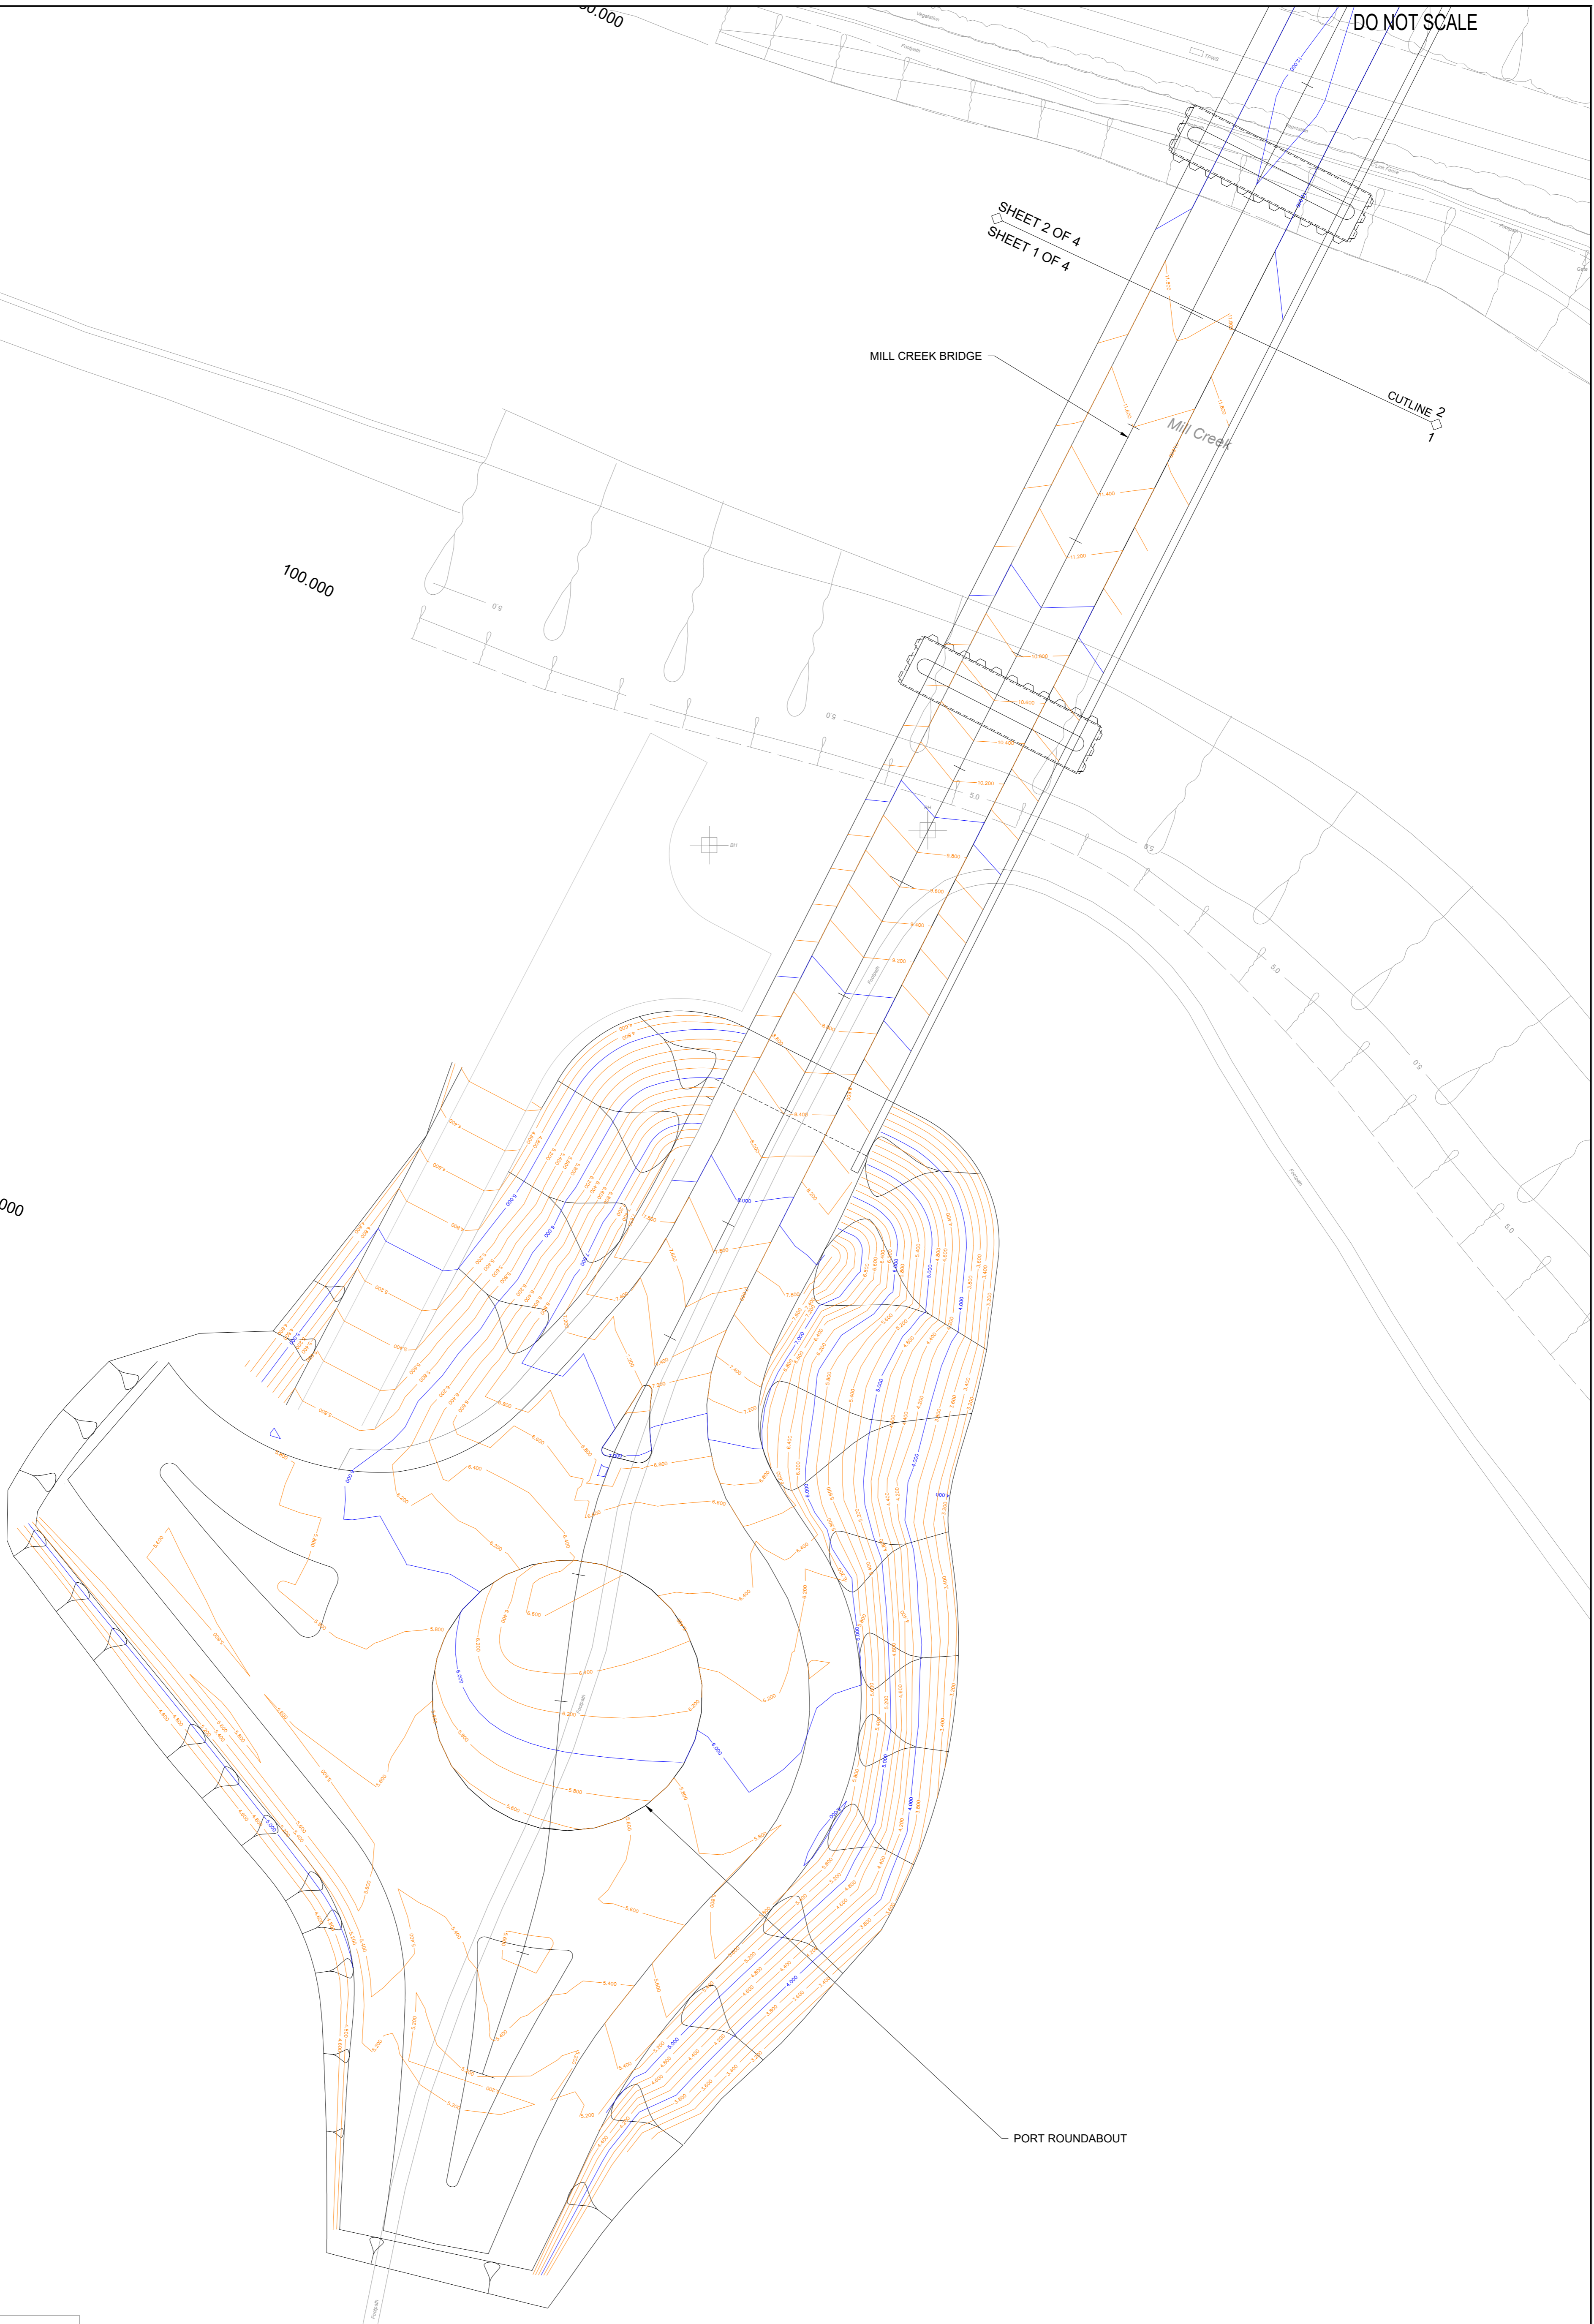

KEY:

- MINOR CONTOURS (0.2m INTERVALS)
- MAJOR CONTOURS (1m INTERVALS)
- - - - - PROPOSED EARTHWORKS

S1	P01	30/07/2018	SJ	FIRST ISSUE	GN	GN
SUIT	REV	DATE	BY	DESCRIPTION	CHK	APP
DRAWING STATUS:					SUITABILITY	
FOR INFORMATION					S1	

wsp

One Queens Drive, Birmingham, B5 4PJ, UK
T+ 44 (0) 121 352 4700, F+ 44 (0) 121 352 4701
wsp.com

CLIENT:

East Sussex County Council
East Sussex County Council
West B | County Hall | St Anne's Crescent | LEWES | BN7 1UE
Tel: 0345 608 0193

PROJECT:

NEWHAVEN PORT ACCESS ROAD

TITLE:

PROPOSED SCHEME CONTOURS
SHEET 1 OF 4

SCALE @ A1:	1:250m	CHECKED:	GN	APPROVED:	GN
CAD FILE:	60000032-WSP-GEN-NPAR-OR-CH-0008	DESIGN-DRAWN:	SJ	DATE:	July 2018
DRAWING No:	60000032-WSP-GEN-NPAR-CH-0008			REV:	P01
© WSP Group plc					

File name: V:\00000032 - NEWHAVEN PORT ACCESS ROAD - DRAWINGS\HIGHWAY\WSP\SERIES 100\60000032-WSP-GEN-NPAR-OR-CH-0008 TO 0011 SCHEME CONTOURS.DWG, printed on 03 August 2018, 16:30:04, by Jones, Sarah