



NOTE
This drawing must not be misused, loaned or copied without the written consent of NPS South East Ltd (the originator).
All errors, omissions, discrepancies should be reported to the originator immediately.
All dimensions to be checked before site fabrication by the contractor, his sub-contractor or any other person.
Do not scale plans - use figure or grid dimensions where given.
Any deviation from the drawing to be reported to the originator immediately.

Any mapped information depicted is based on Ordnance Survey material with the permission of Ordnance Survey on behalf of the Controller of Her Majesty's Stationary Office. Crown Copyright. Reproduction in any form without prior written agreement is prohibited.
Unauthorized reproduction infringes Crown Copyright and may lead to prosecution or civil proceedings.
Norfolk County Council License No. LA 100019340 dated 2009
Ref: 13

Drawing Issue status:
☐ PRELIMINARY ☐ CLIENT APPROVAL ☐ PLANNING ☒ BUILDING REGS ☐ TENDER ☐ CONSTRUCTION ☐ AS-BUILT

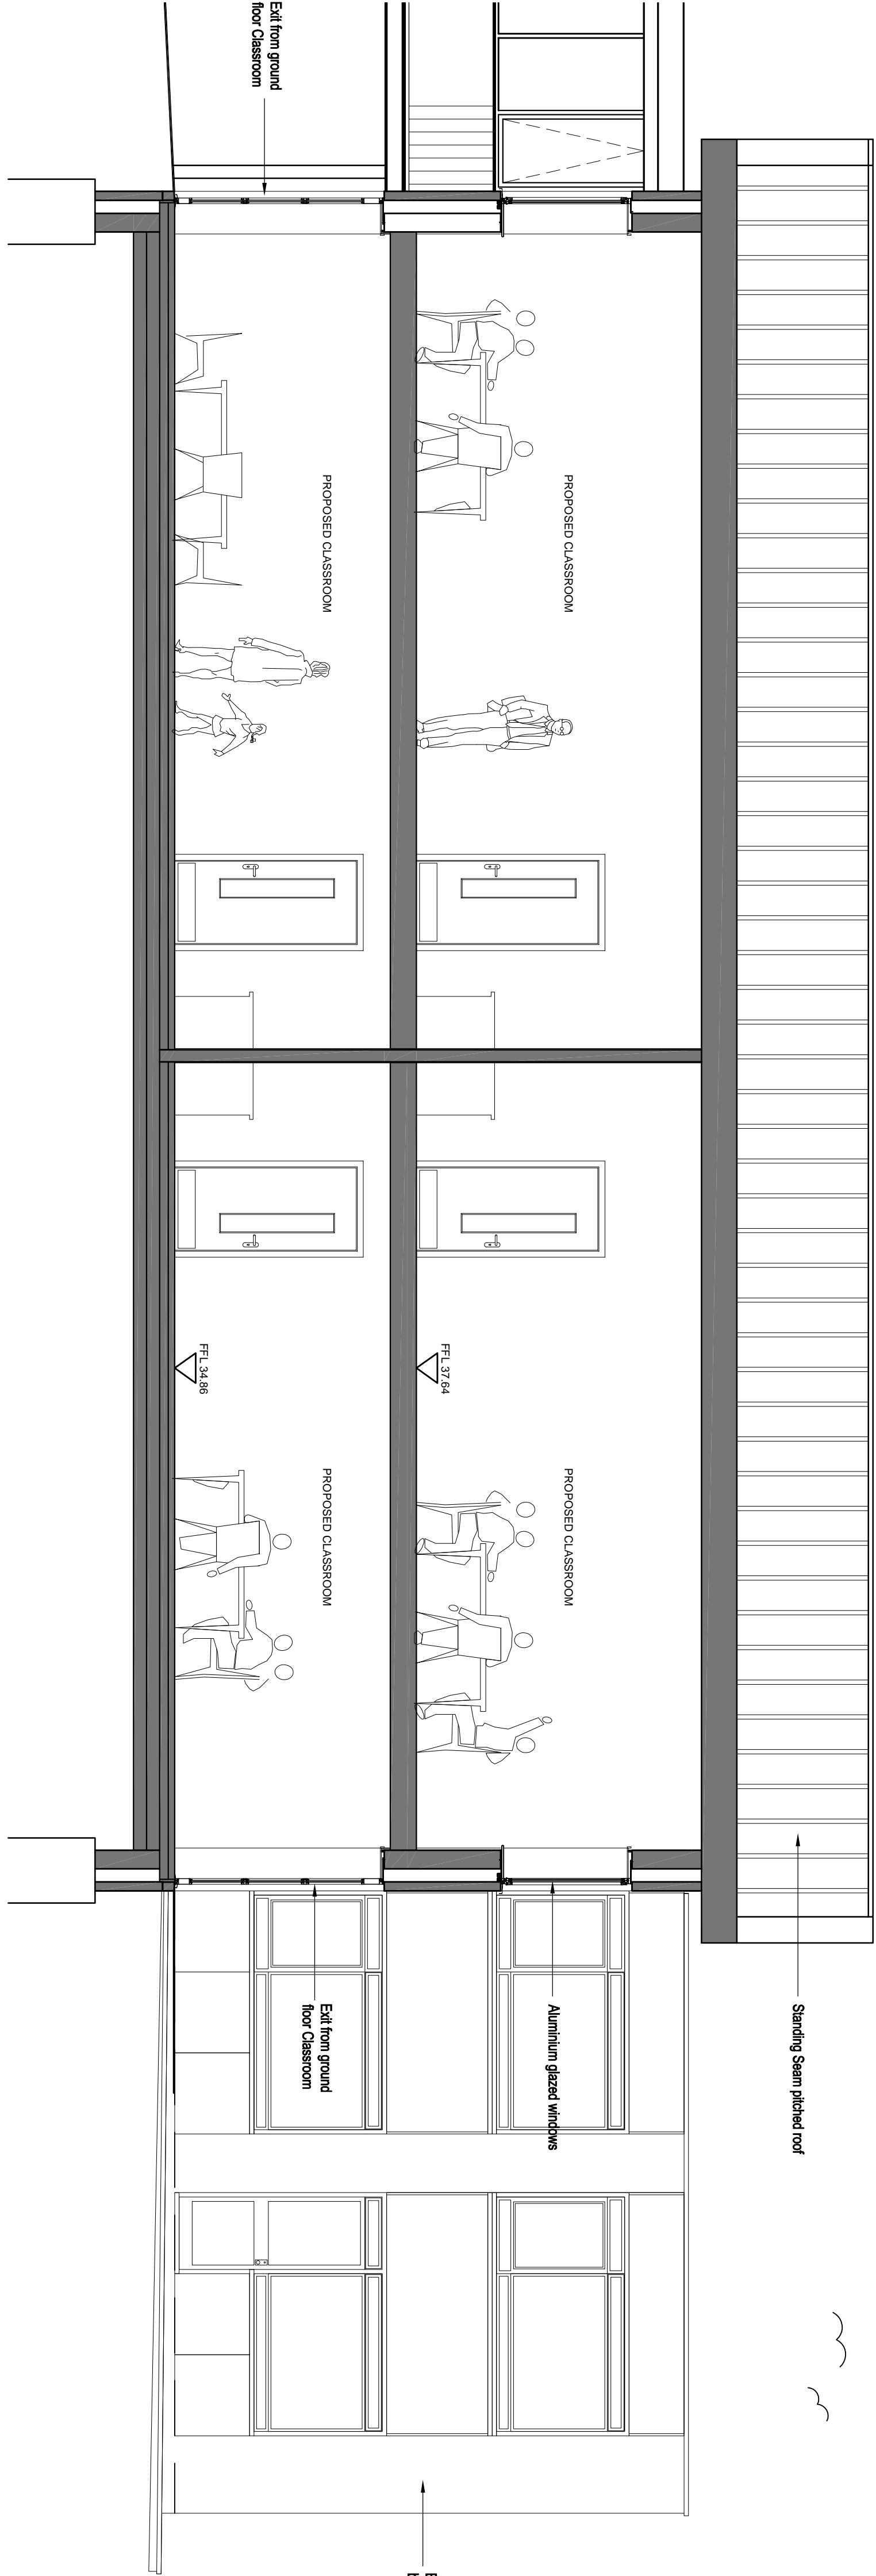


PROPOSED SECTION A-A
Scale 1:50

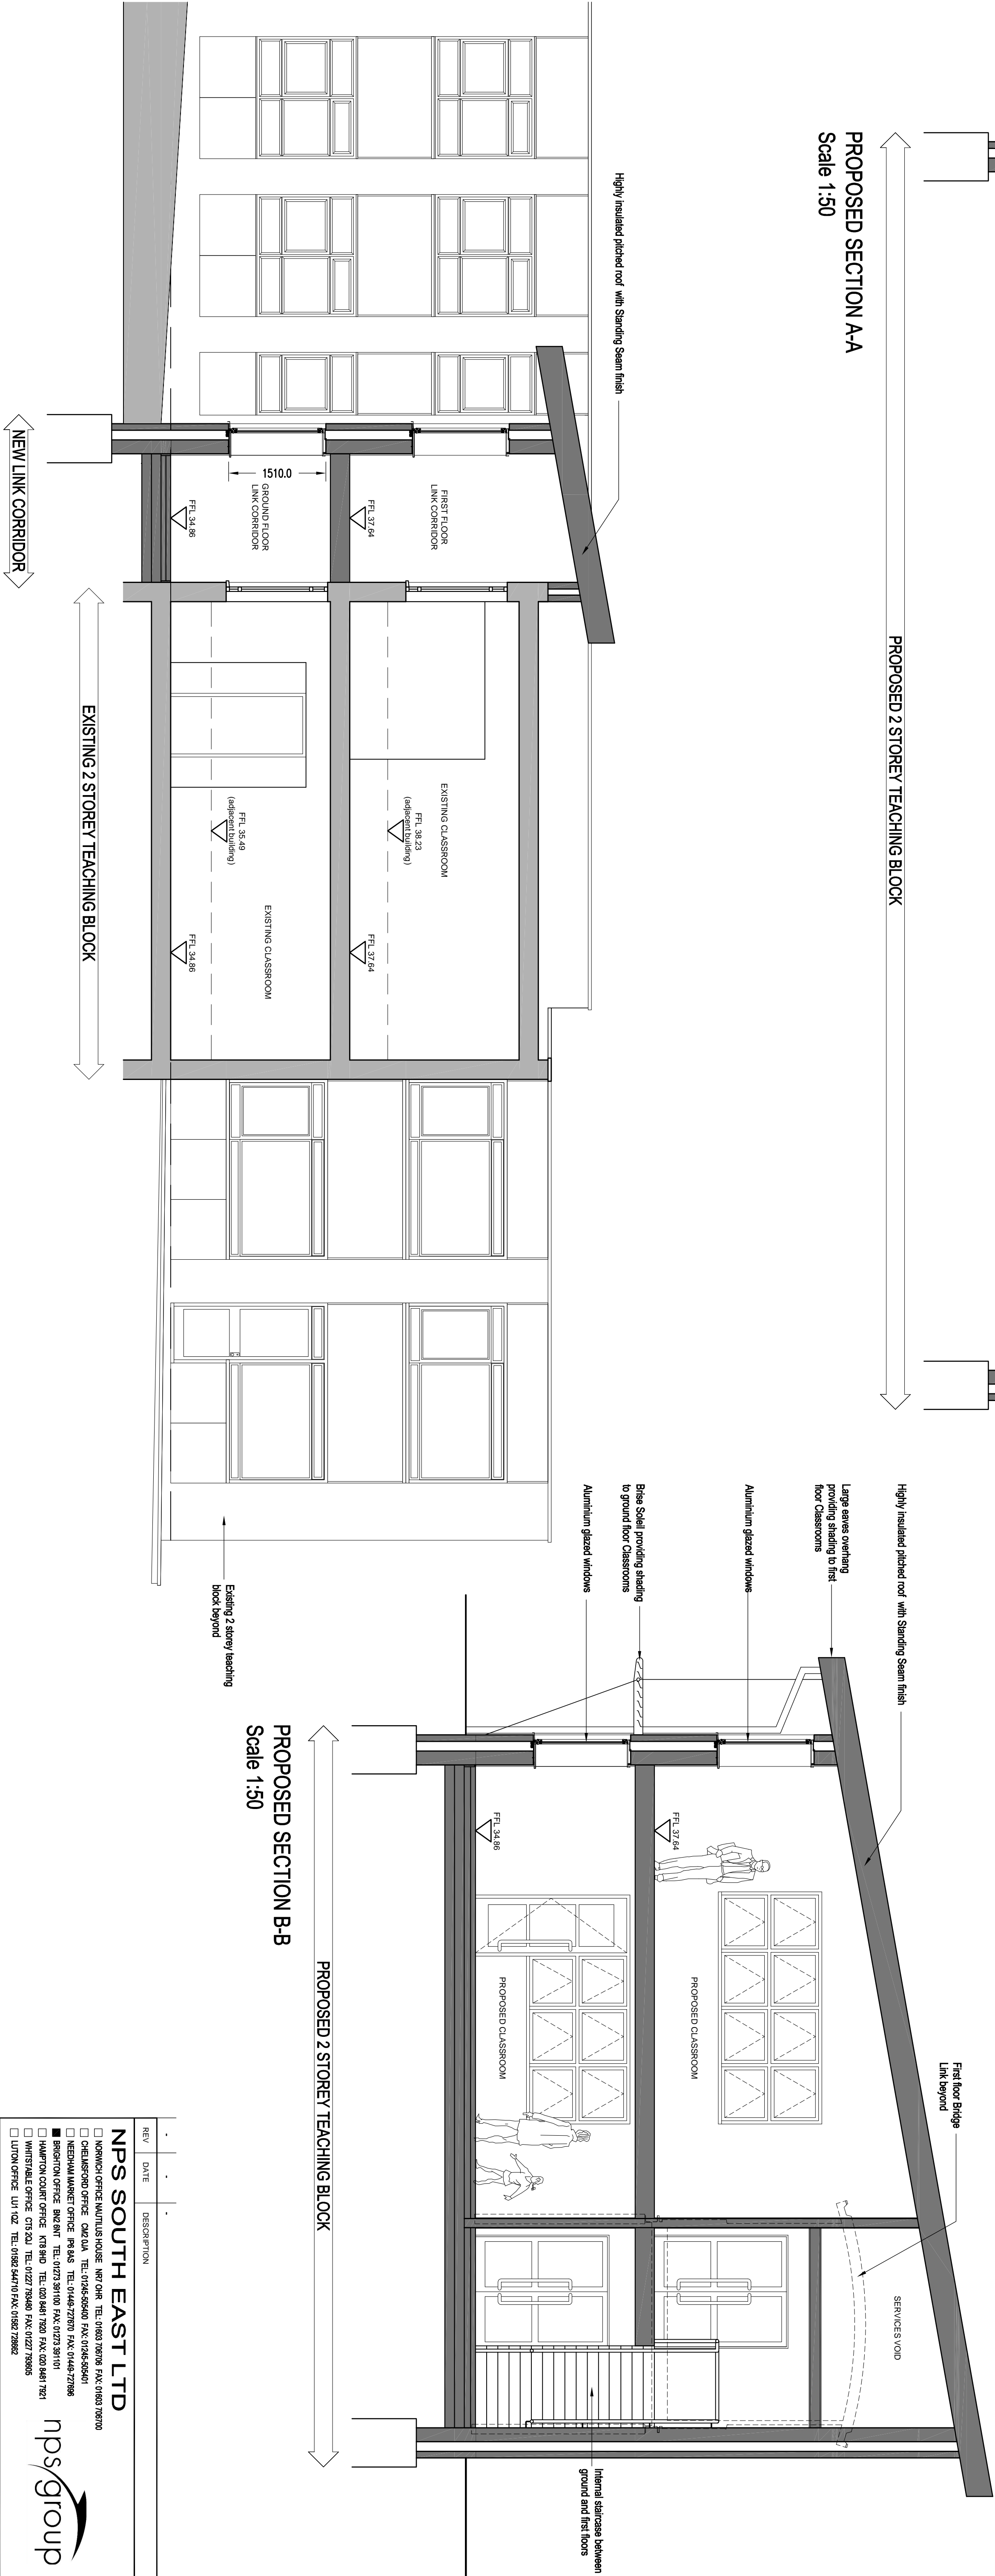

PROPOSED SECTION B-B
Scale 1:50

PROPOSED SECTION C-C
Scale 1:50

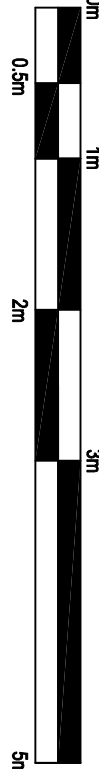

REV	DATE	DESCRIPTION


--	---

SUBJECT Proposed Sections	DATABASE March 2009 1:50 @A1	SCALE March 2009 1:50 @A1
-------------------------------------	--	-------------------------------------

PROJECT NR SU1192	DRAWING NR A-113	REV SM	DRAWN NHg	CHECKED NHg
-----------------------------	----------------------------	------------------	---------------------	-----------------------