
 
 
 


	Heating	Cooling	Ventilation
	Fan Coil Units (VRF Wall Mounted Type)	Fan Coil Units (VRF Wall Mounted Type)	Natural Ventilation
	Fan Coil Units (VRF Concealed Ducted Type)	Fan Coil Units (VRF Concealed Ducted Type)	Natural Ventilation
	Fan Coil Units (VRF Wall Mounted Type C/W Protective Wire Cage)	Fan Coil Units (VRF Wall Mounted Type C/W Protective Wire Cage)	Natural Ventilation
	Fan Coil Units (VRF Concealed Ducted Type)	Fan Coil Units (VRF Concealed Ducted Type)	Mechanical ventilation with Heat Recovery
	Fan Coil Units (VRF Cassette Type)	Fan Coil Units (VRF CassetteType)	Natural Ventilation
	Fan Coil Units (VRF Cassette Type)	Fan Coil Units (VRF CassetteType)	Hybrid Mechanical / Natural Ventilation
	Fan Coil Units (VRF Concealed Ducted Type)	Fan Coil Units (VRF Concealed Ducted Type)	Mechanical Extract Ventilation
	Electric Radiant Panels Thermostatic Controls	None	Mechanical Extract Ventilation (Make-up Air from adjacent spaces)
	Electric Panel Heater Thermostatic Controls	None	Natural Ventilation
	Electric Panel Heater Thermostatic Controls	None	Mechanical Extract Ventilation (Make-up Air from adjacent spaces)
	None	None	None

95 Roderick
Avenue

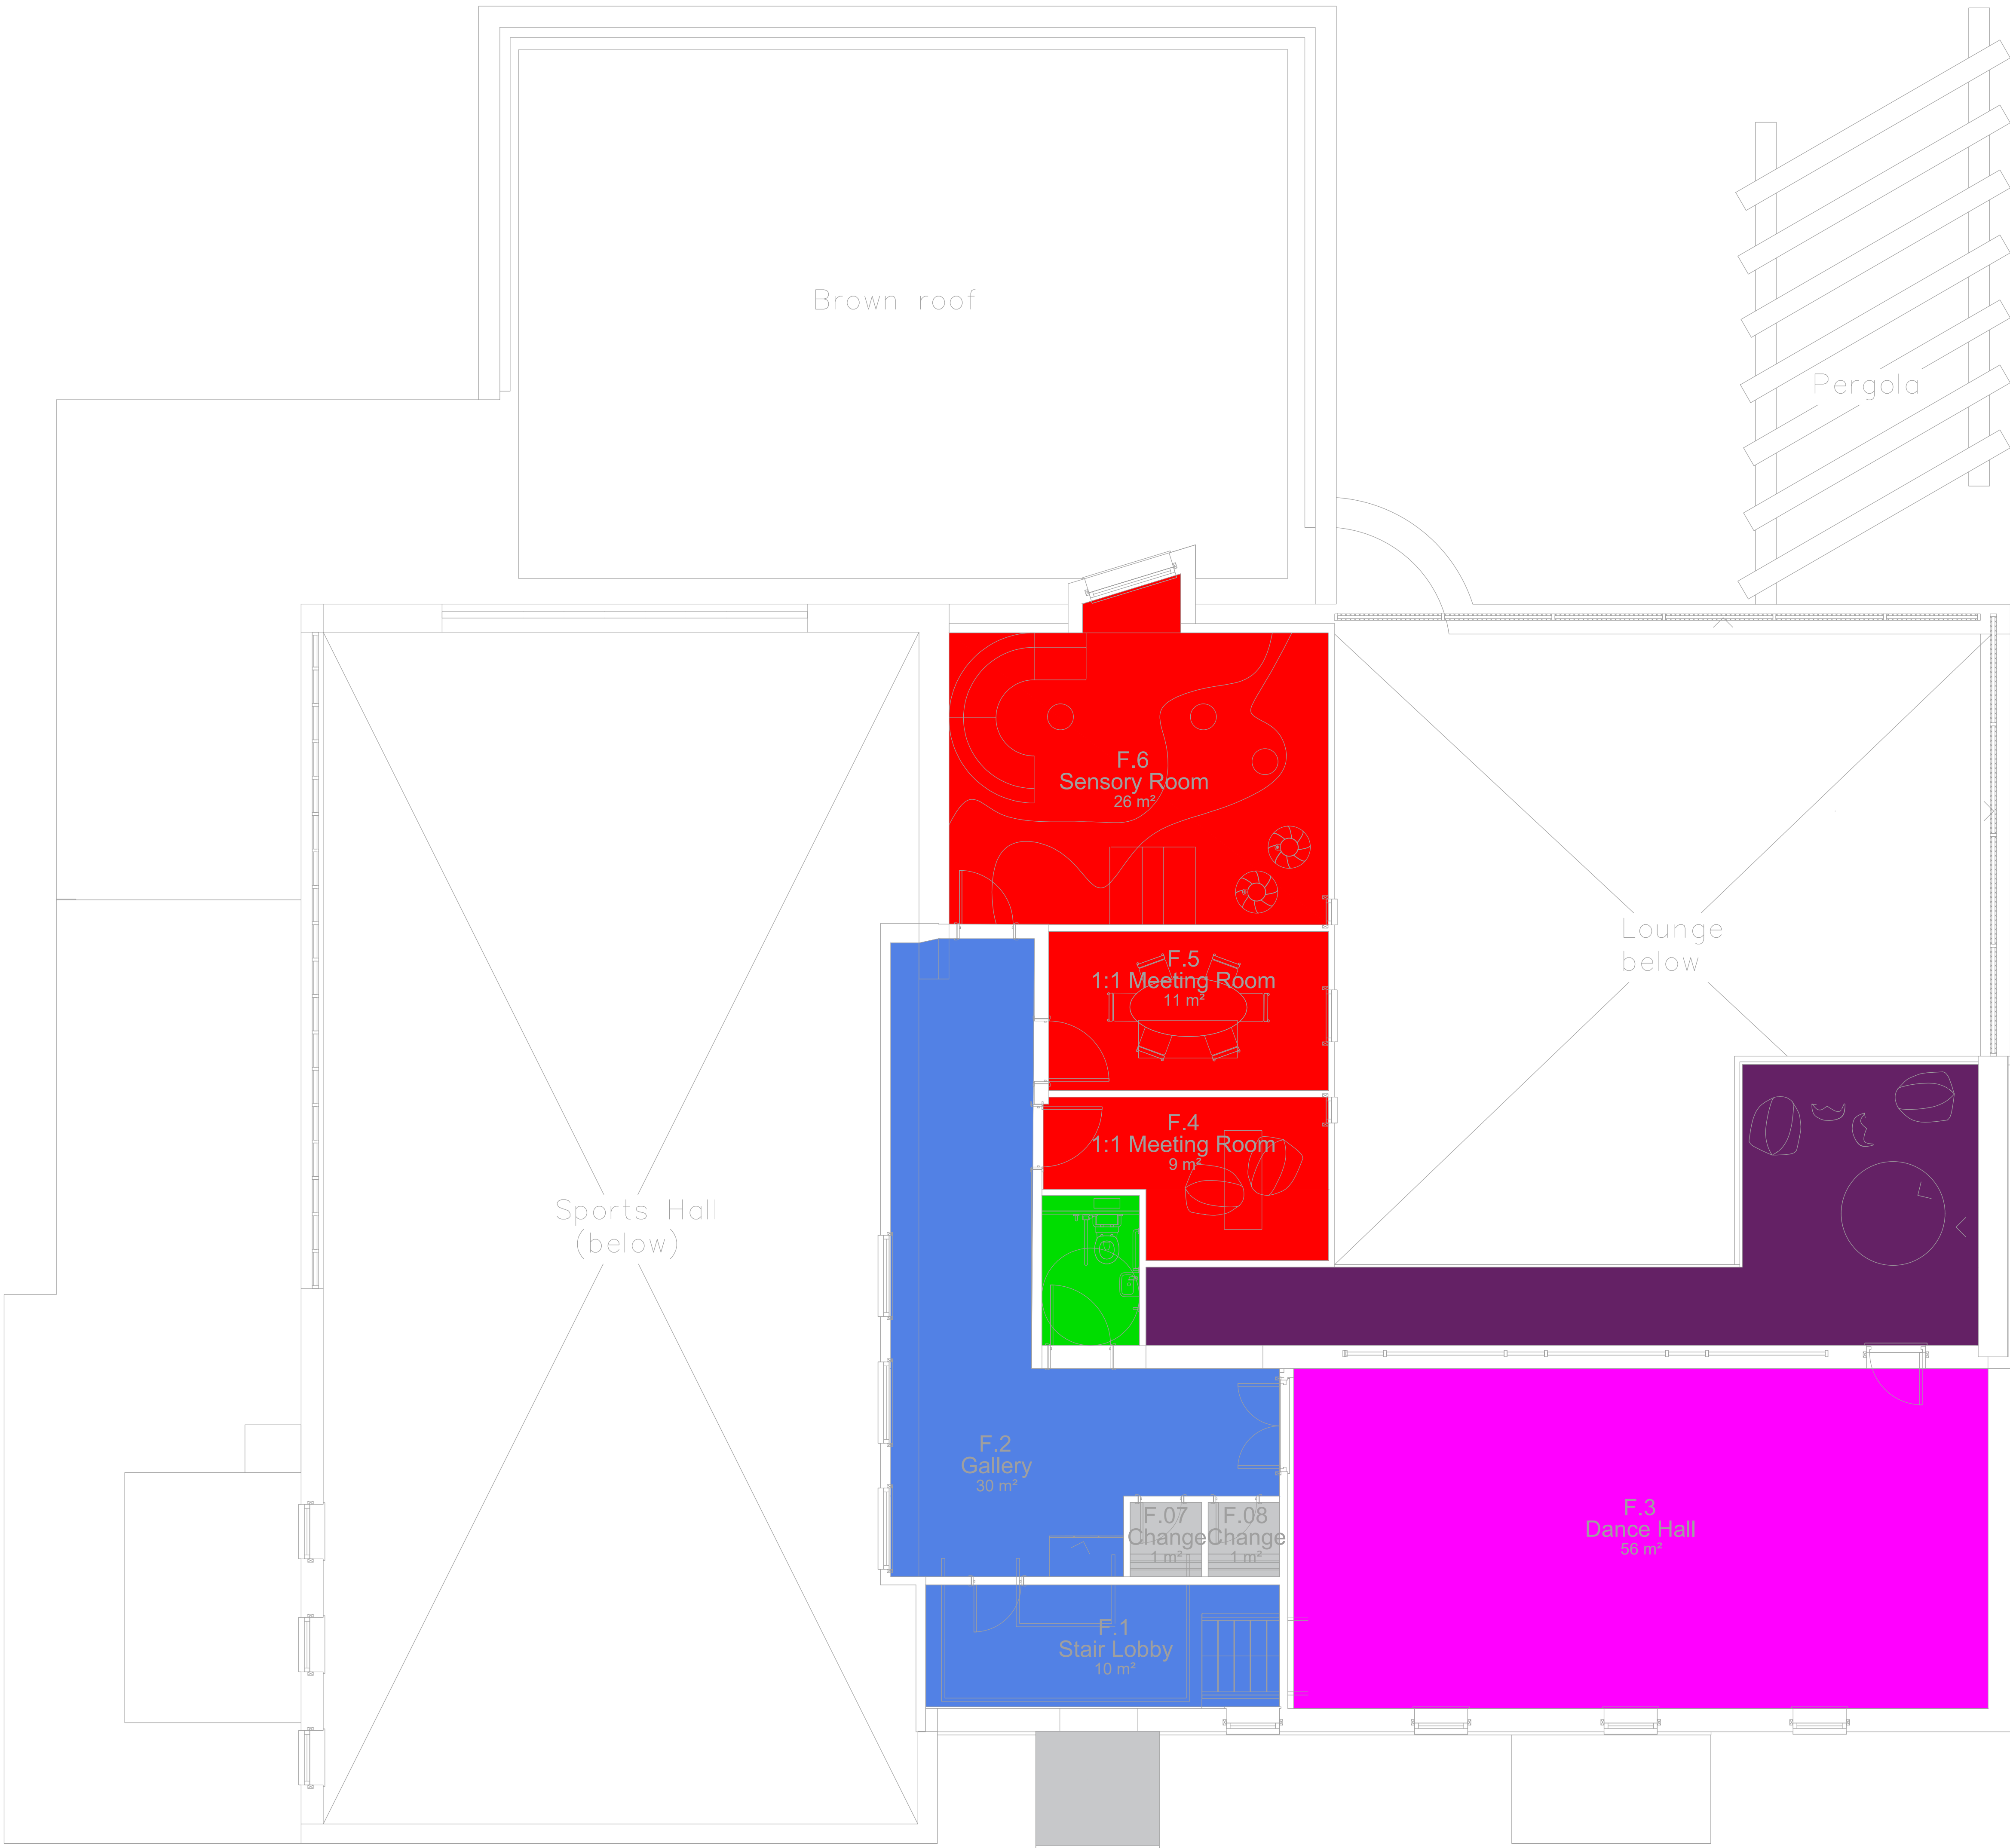

General Notes

1. This drawing does not necessarily show all of the relevant information needed to interpret the design intent or the construction details.
2. This drawing must be read in conjunction with all other relevant drawings, schedules and specifications from the design team.

Drawing Notes

PI2	20/03/23	BC	BC	_JTG
PI1	03/03/23	BC	BC	_JTG
Rev	Date	By	Chkd	Appd



MEP Consulting Engineers
Brighton
www.tournay-godfrey.com
info@tournay-godfrey.com

Company Number: 06511519
Registered Address: Suite 10 - 40 Church Road, Hove, BN2 2BE

Client
East Sussex County
Council

Project Title
Youth Investment Fund
Heathfield & Peacehaven
Youth Centres

Drawing Title
Ventilation, Heating &
Cooling Strategy Layout
Level 1
Peacehaven Youth Centre

Scale at A1 1 : 50 @ A0

Role
Mechanical Services

Subsidiary
S2 - For Information

Job No J1111	Rev P01
-----------------	------------

Name
J1111-TGL-PY-01-DR-M-1021