




View At A - A

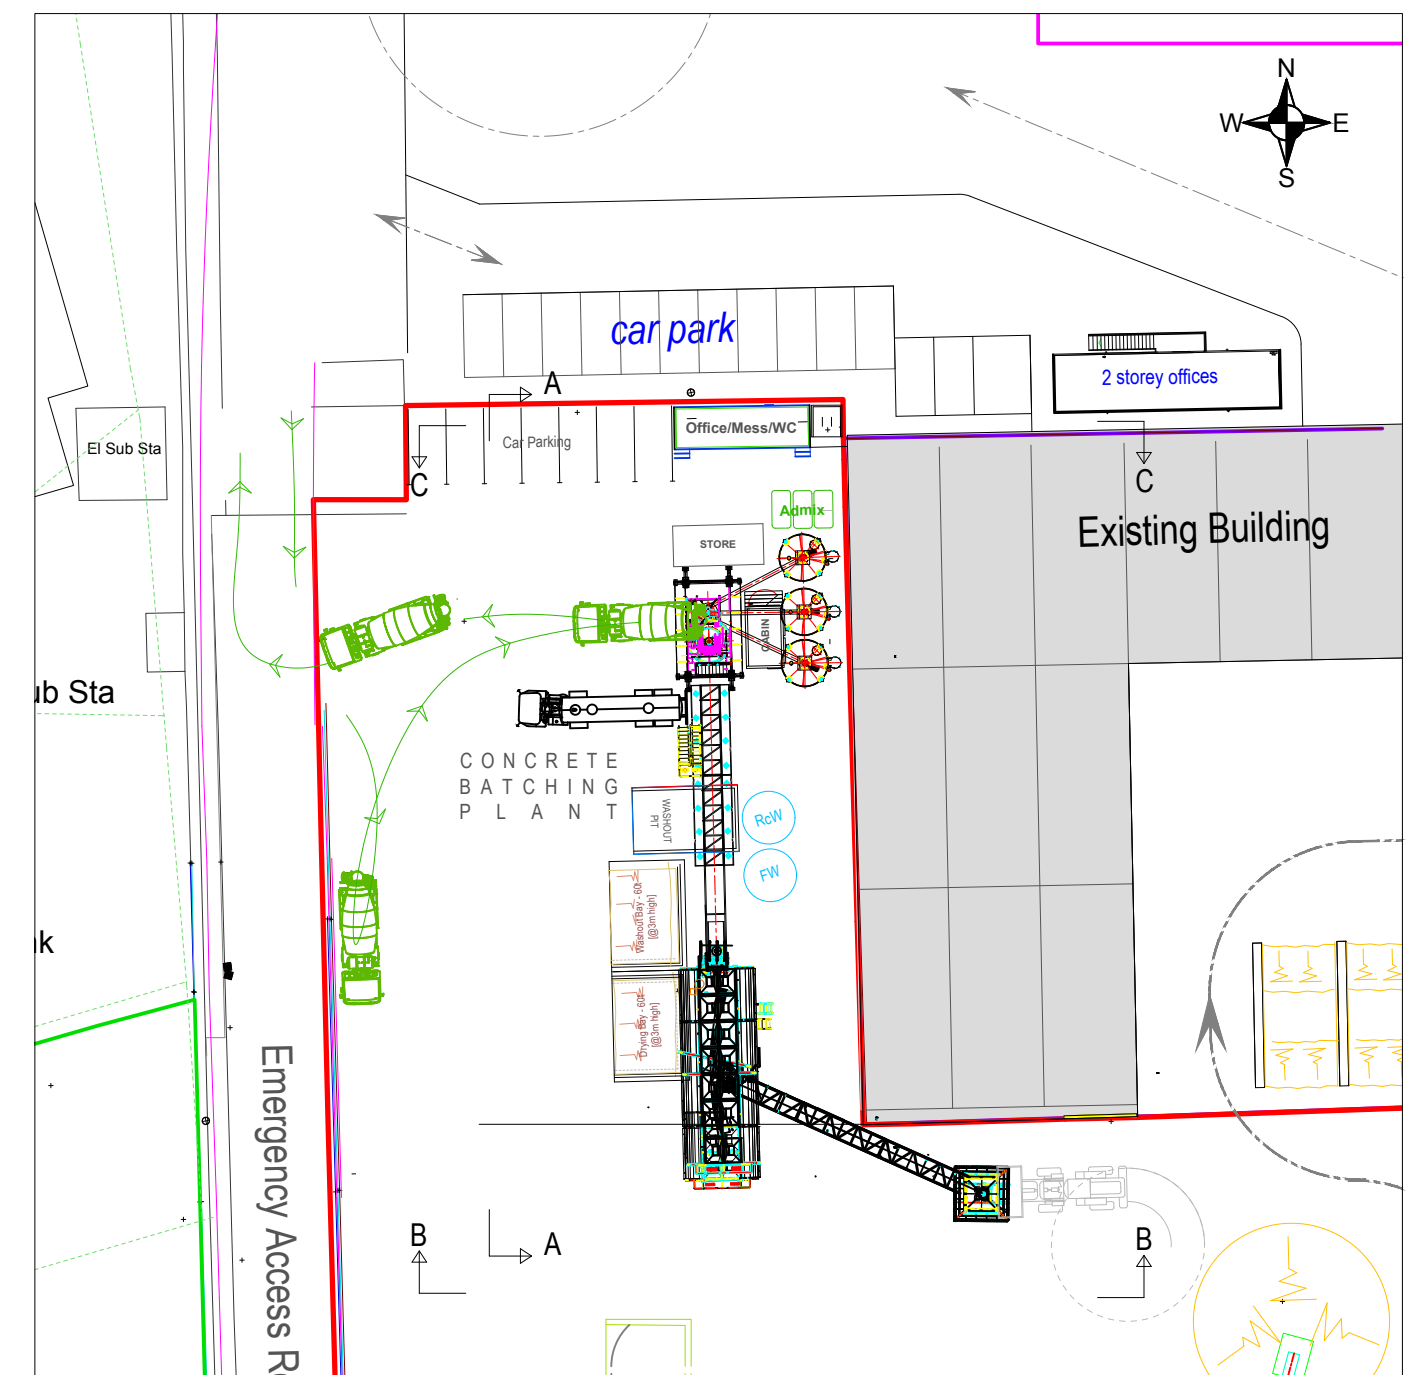


Location Plan [1:1000]

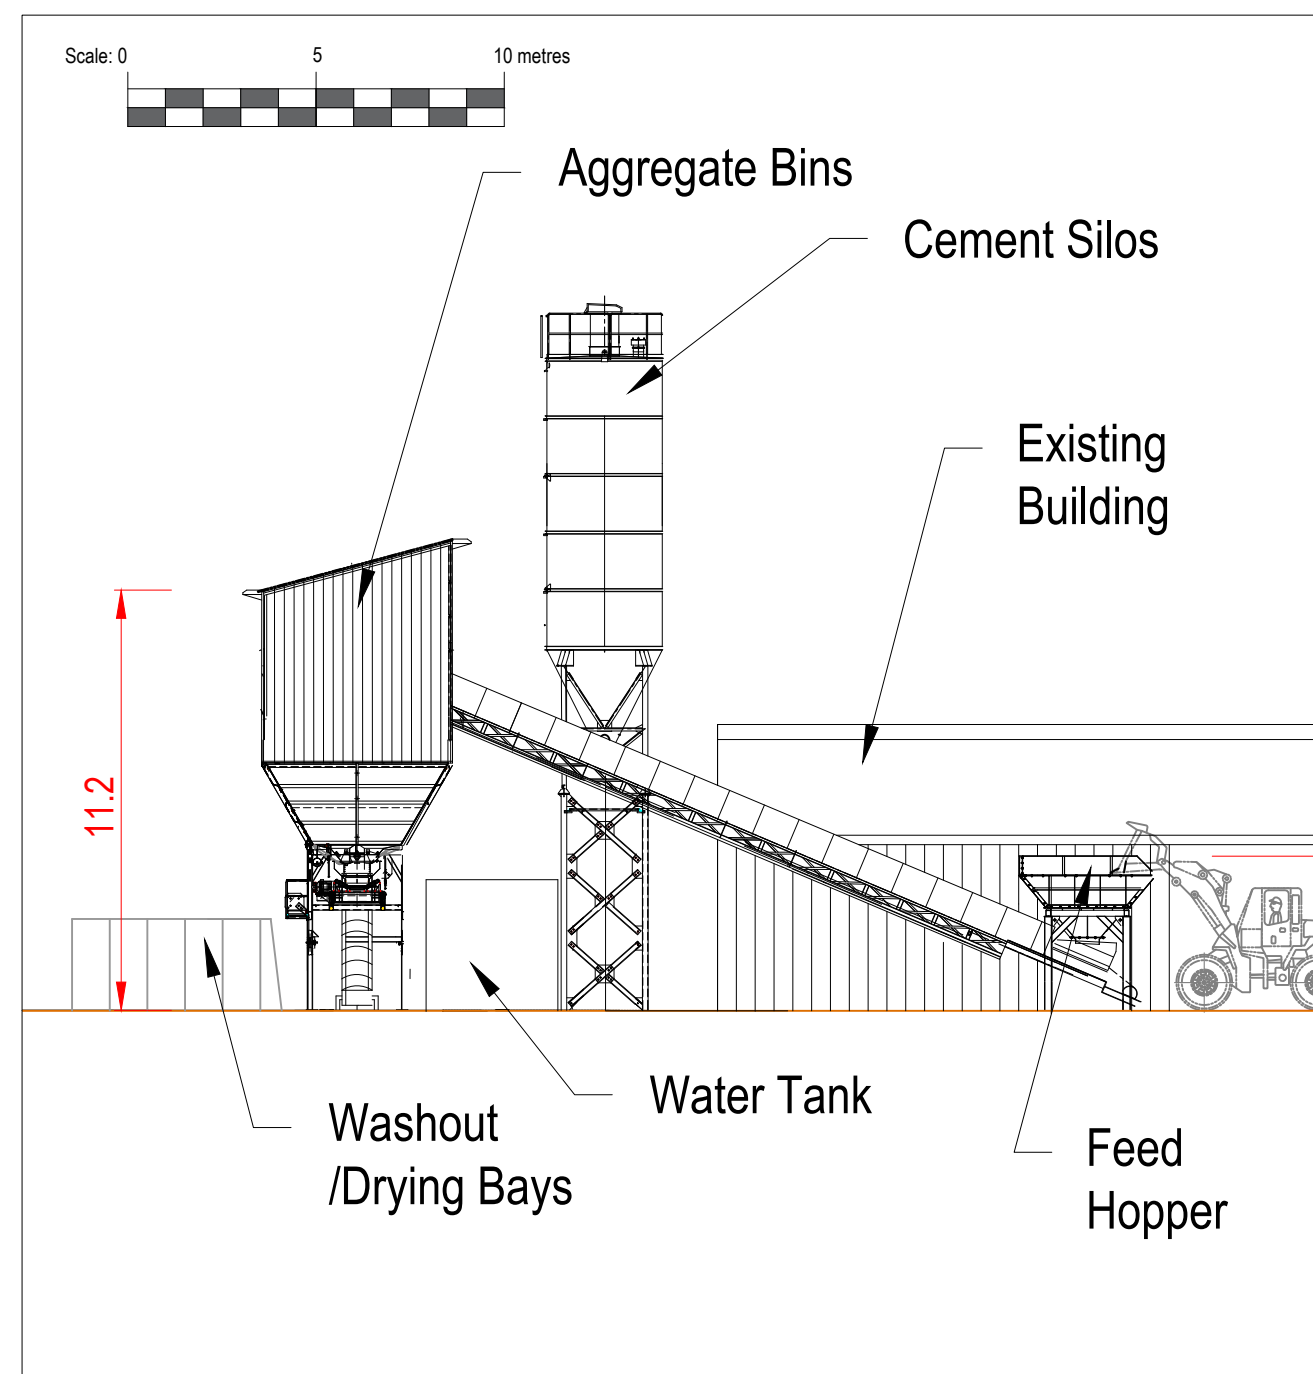

View At B - B

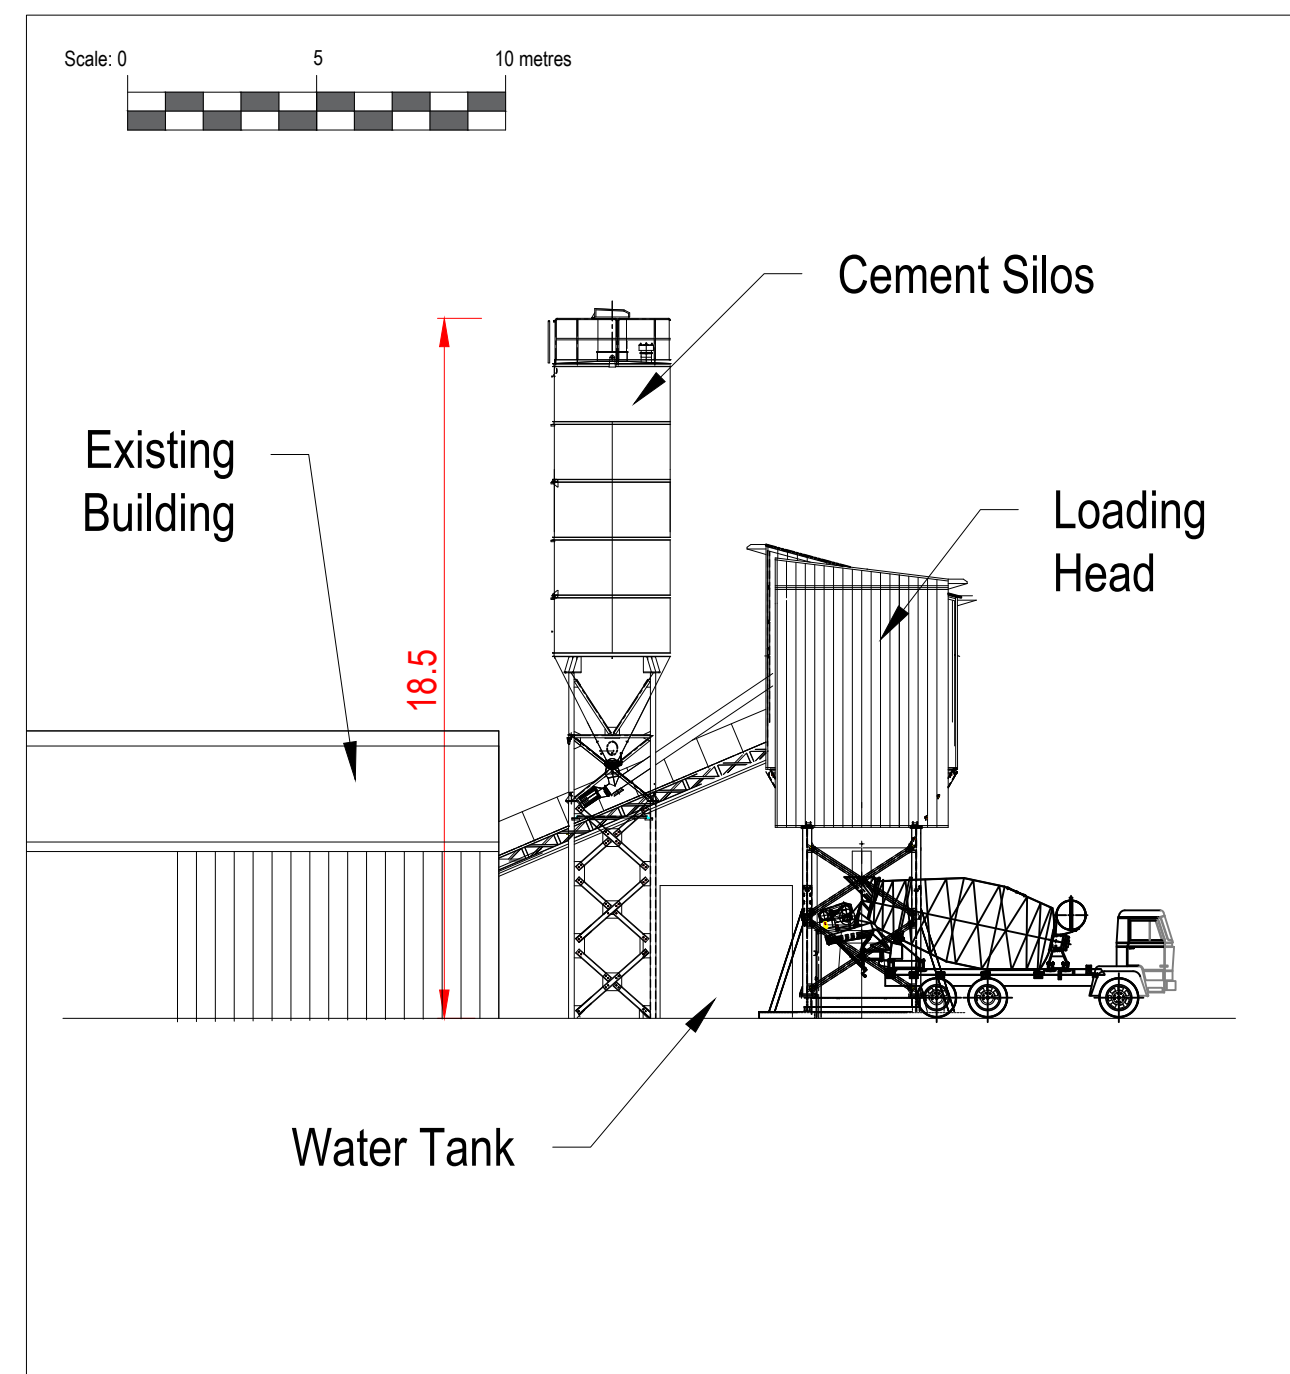

View At C - C

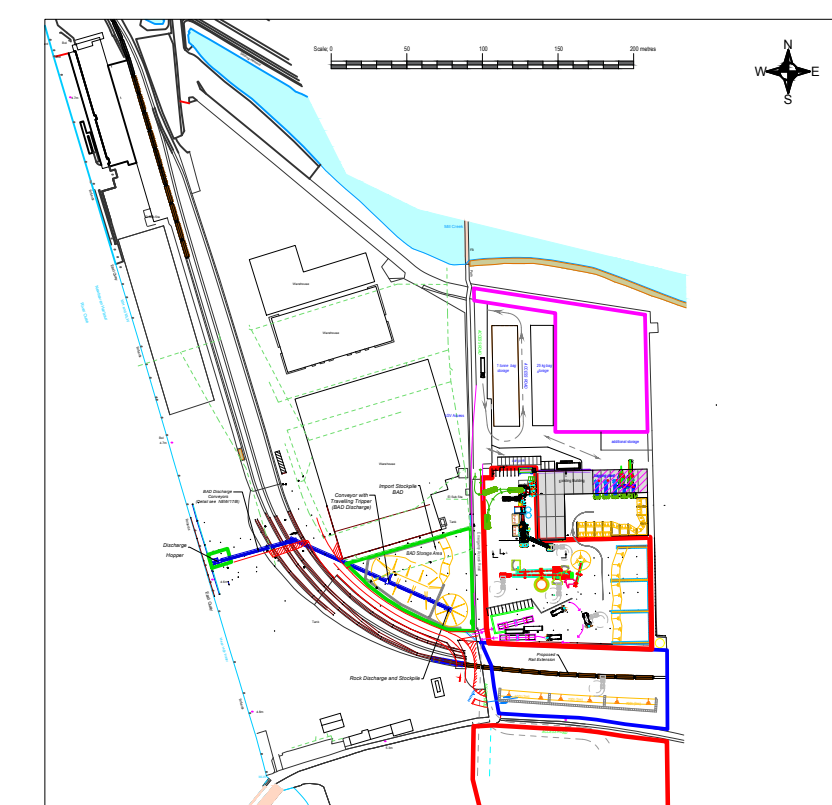

Site Plan [1:5000]

Newhaven Port
Proposed aggregate processing and utilisation

Figure 15

Elevations of proposed concrete batching plant

Scales as shown

October 2017

