




View At A - A

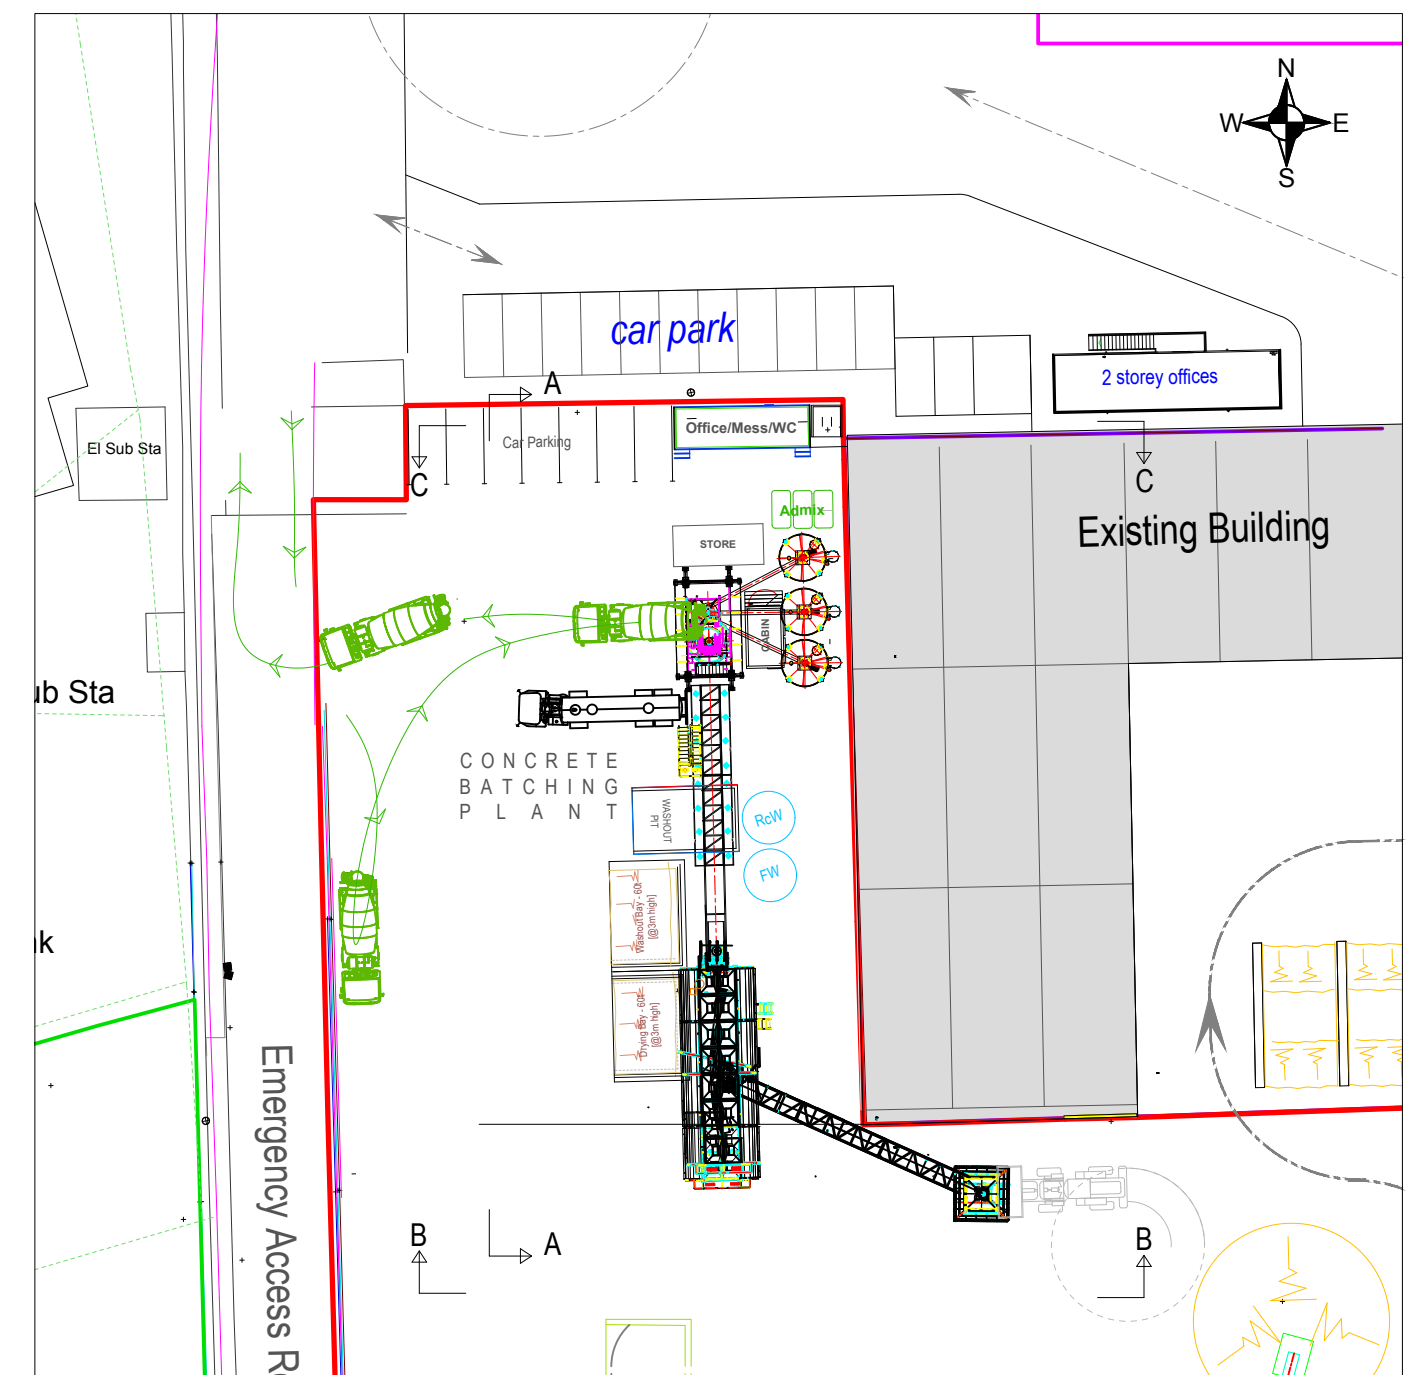


Location Plan [1:1000]

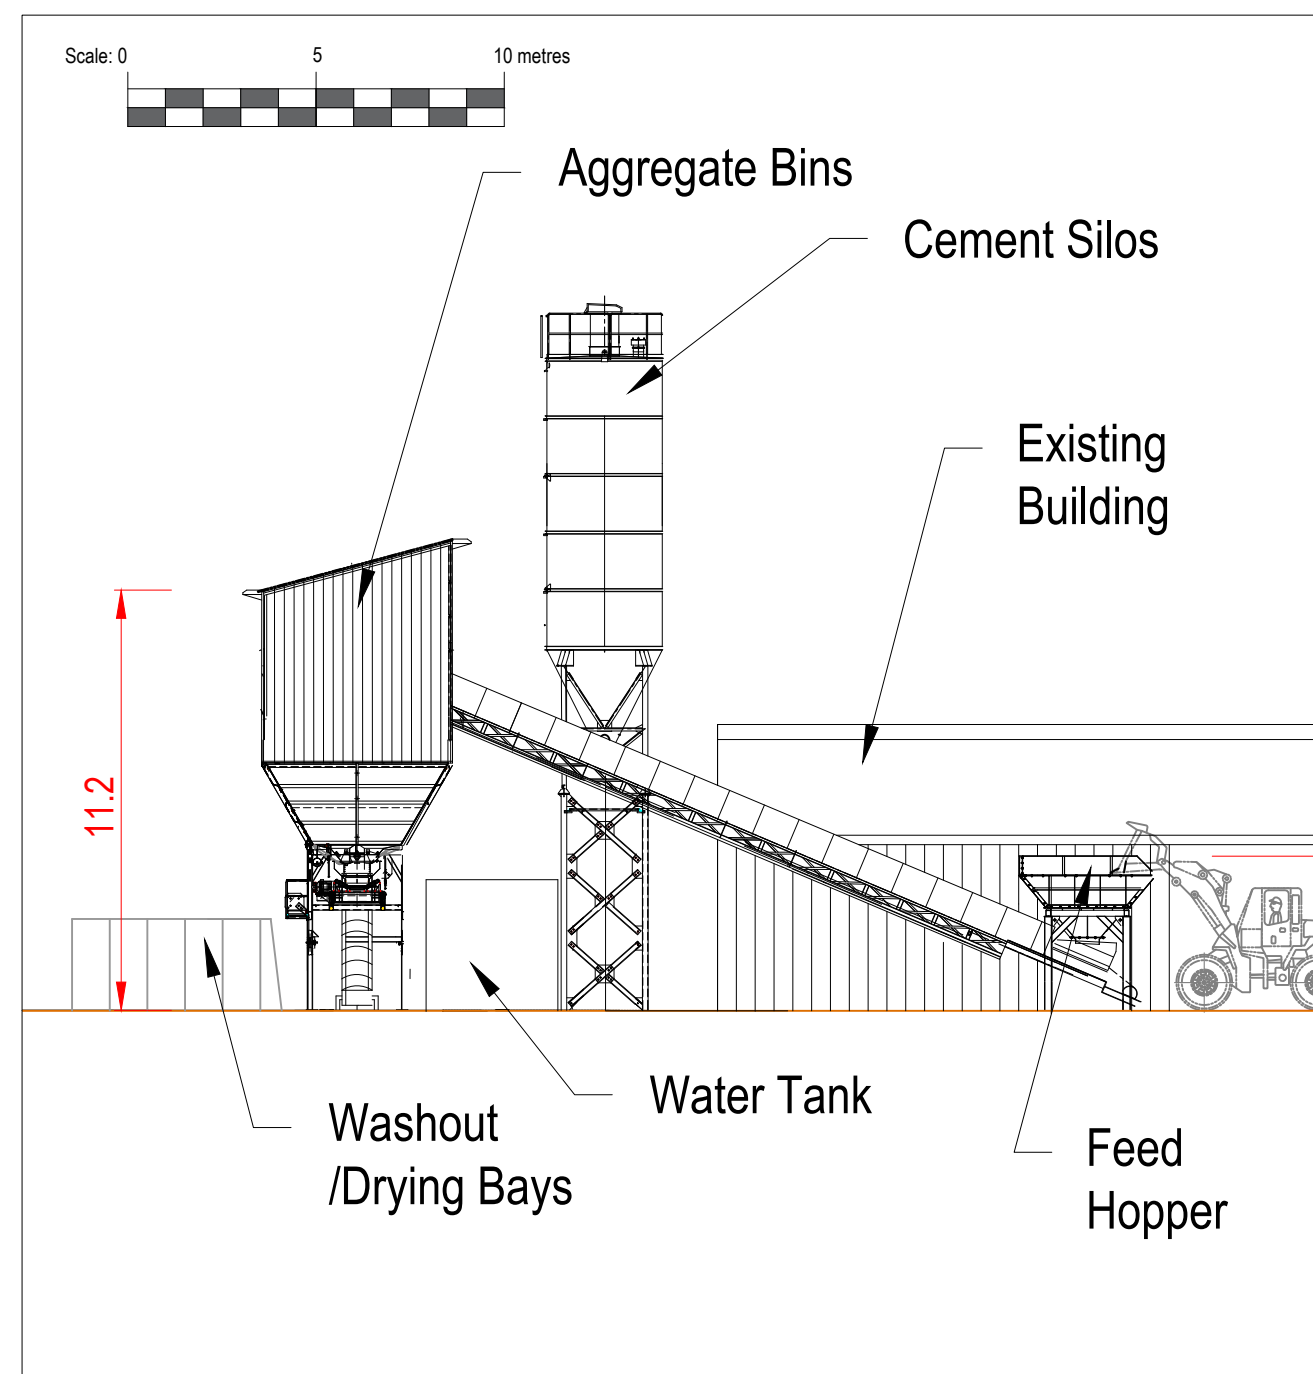

View At B - B

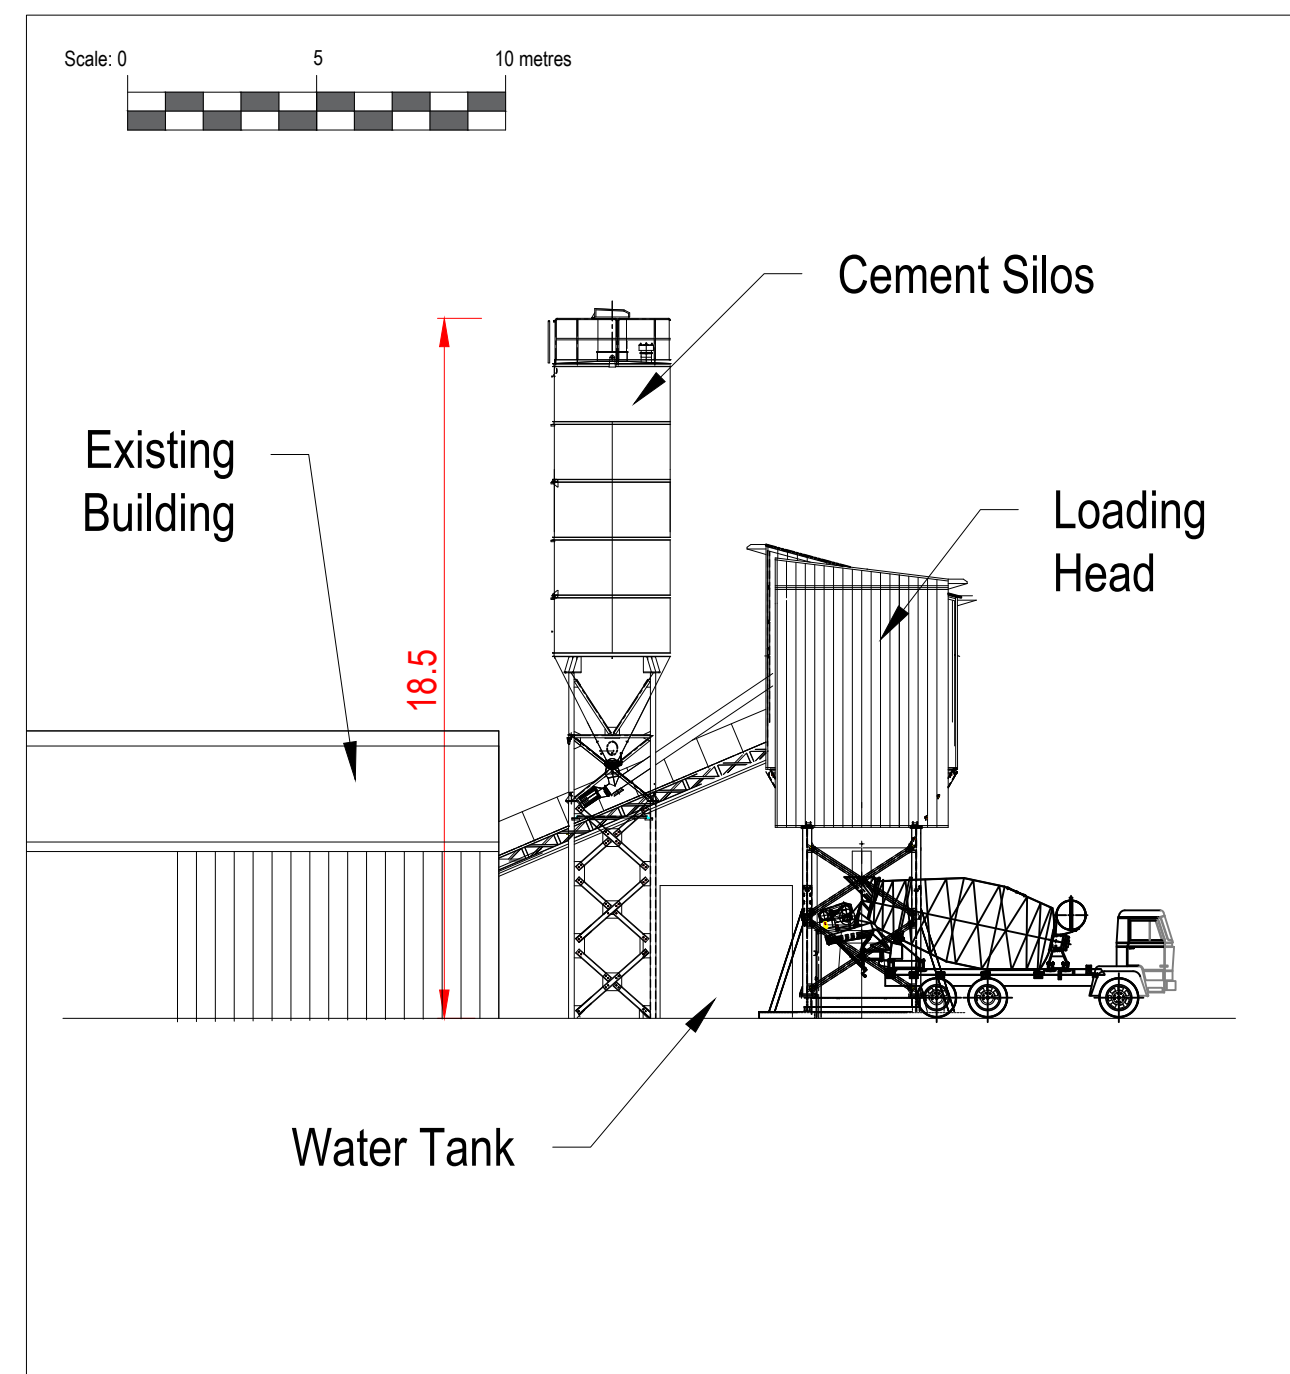

View At C - C

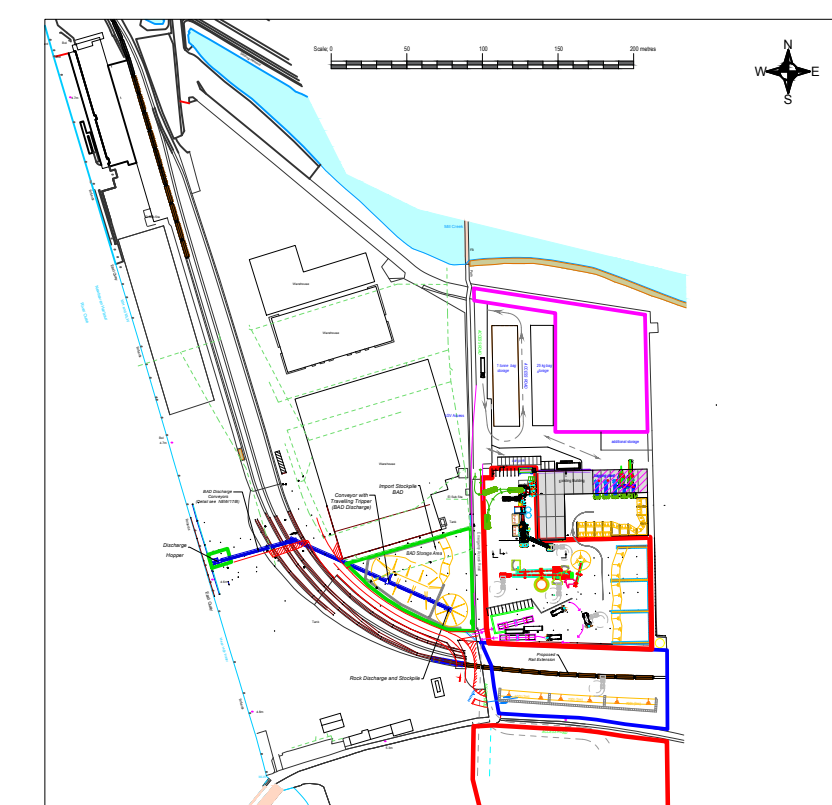

Site Plan [1:5000]

Newhaven Port
 Proposed aggregate processing and utilisation

Figure 15
 Elevations of proposed concrete batching plant

Scales as shown
 October 2017

