


Bexhill			
Scheme Ref. B2H	TS-G-01-A	X-height 30.0	Sign Face
Letter colour	WHITE	Width 315mm	Height 150mm
Background	DARK GREEN	Area	0.048sqm
Material	Class NR		
Footpath to Hastings			
Scheme Ref. B2H	TS-G-01-B	X-height 30.0	Sign Face
Letter colour	WHITE	Width 670mm	Height 235mm
Background	DARK GREEN	Area	0.168sqm
Material	Class NR		
Footpath to Hastings			
Scheme Ref. B2H	TS-G-01-C	X-height 30.0	Sign Face
Letter colour	WHITE	Width 715mm	Height 180mm
Background	DARK GREEN	Area	0.138sqm
Material	Class NR		

Soft verges for 2 1/2 miles			
Scheme Ref. B1L	TS-W-N-01B	X-height 75.0	Sign Face
Letter colour	BLACK	Width 1022mm	Height 430mm
Background	WHITE	Area	0.448sqm
Material	Class RAZ (T2899-1:2007)		

Bexhill			
Scheme Ref. B2H	TS-G-02-A, 3-A	X-height 30.0	Sign Face
Letter colour	WHITE	Width 315mm	Height 115mm
Background	DARK GREEN	Area	0.048sqm
Material	Class NR		
Footpath to Hastings			
Scheme Ref. B2H	TS-G-02-B, 3-B	X-height 30.0	Sign Face
Letter colour	WHITE	Width 715mm	Height 180mm
Background	DARK GREEN	Area	0.138sqm
Material	Class NR		

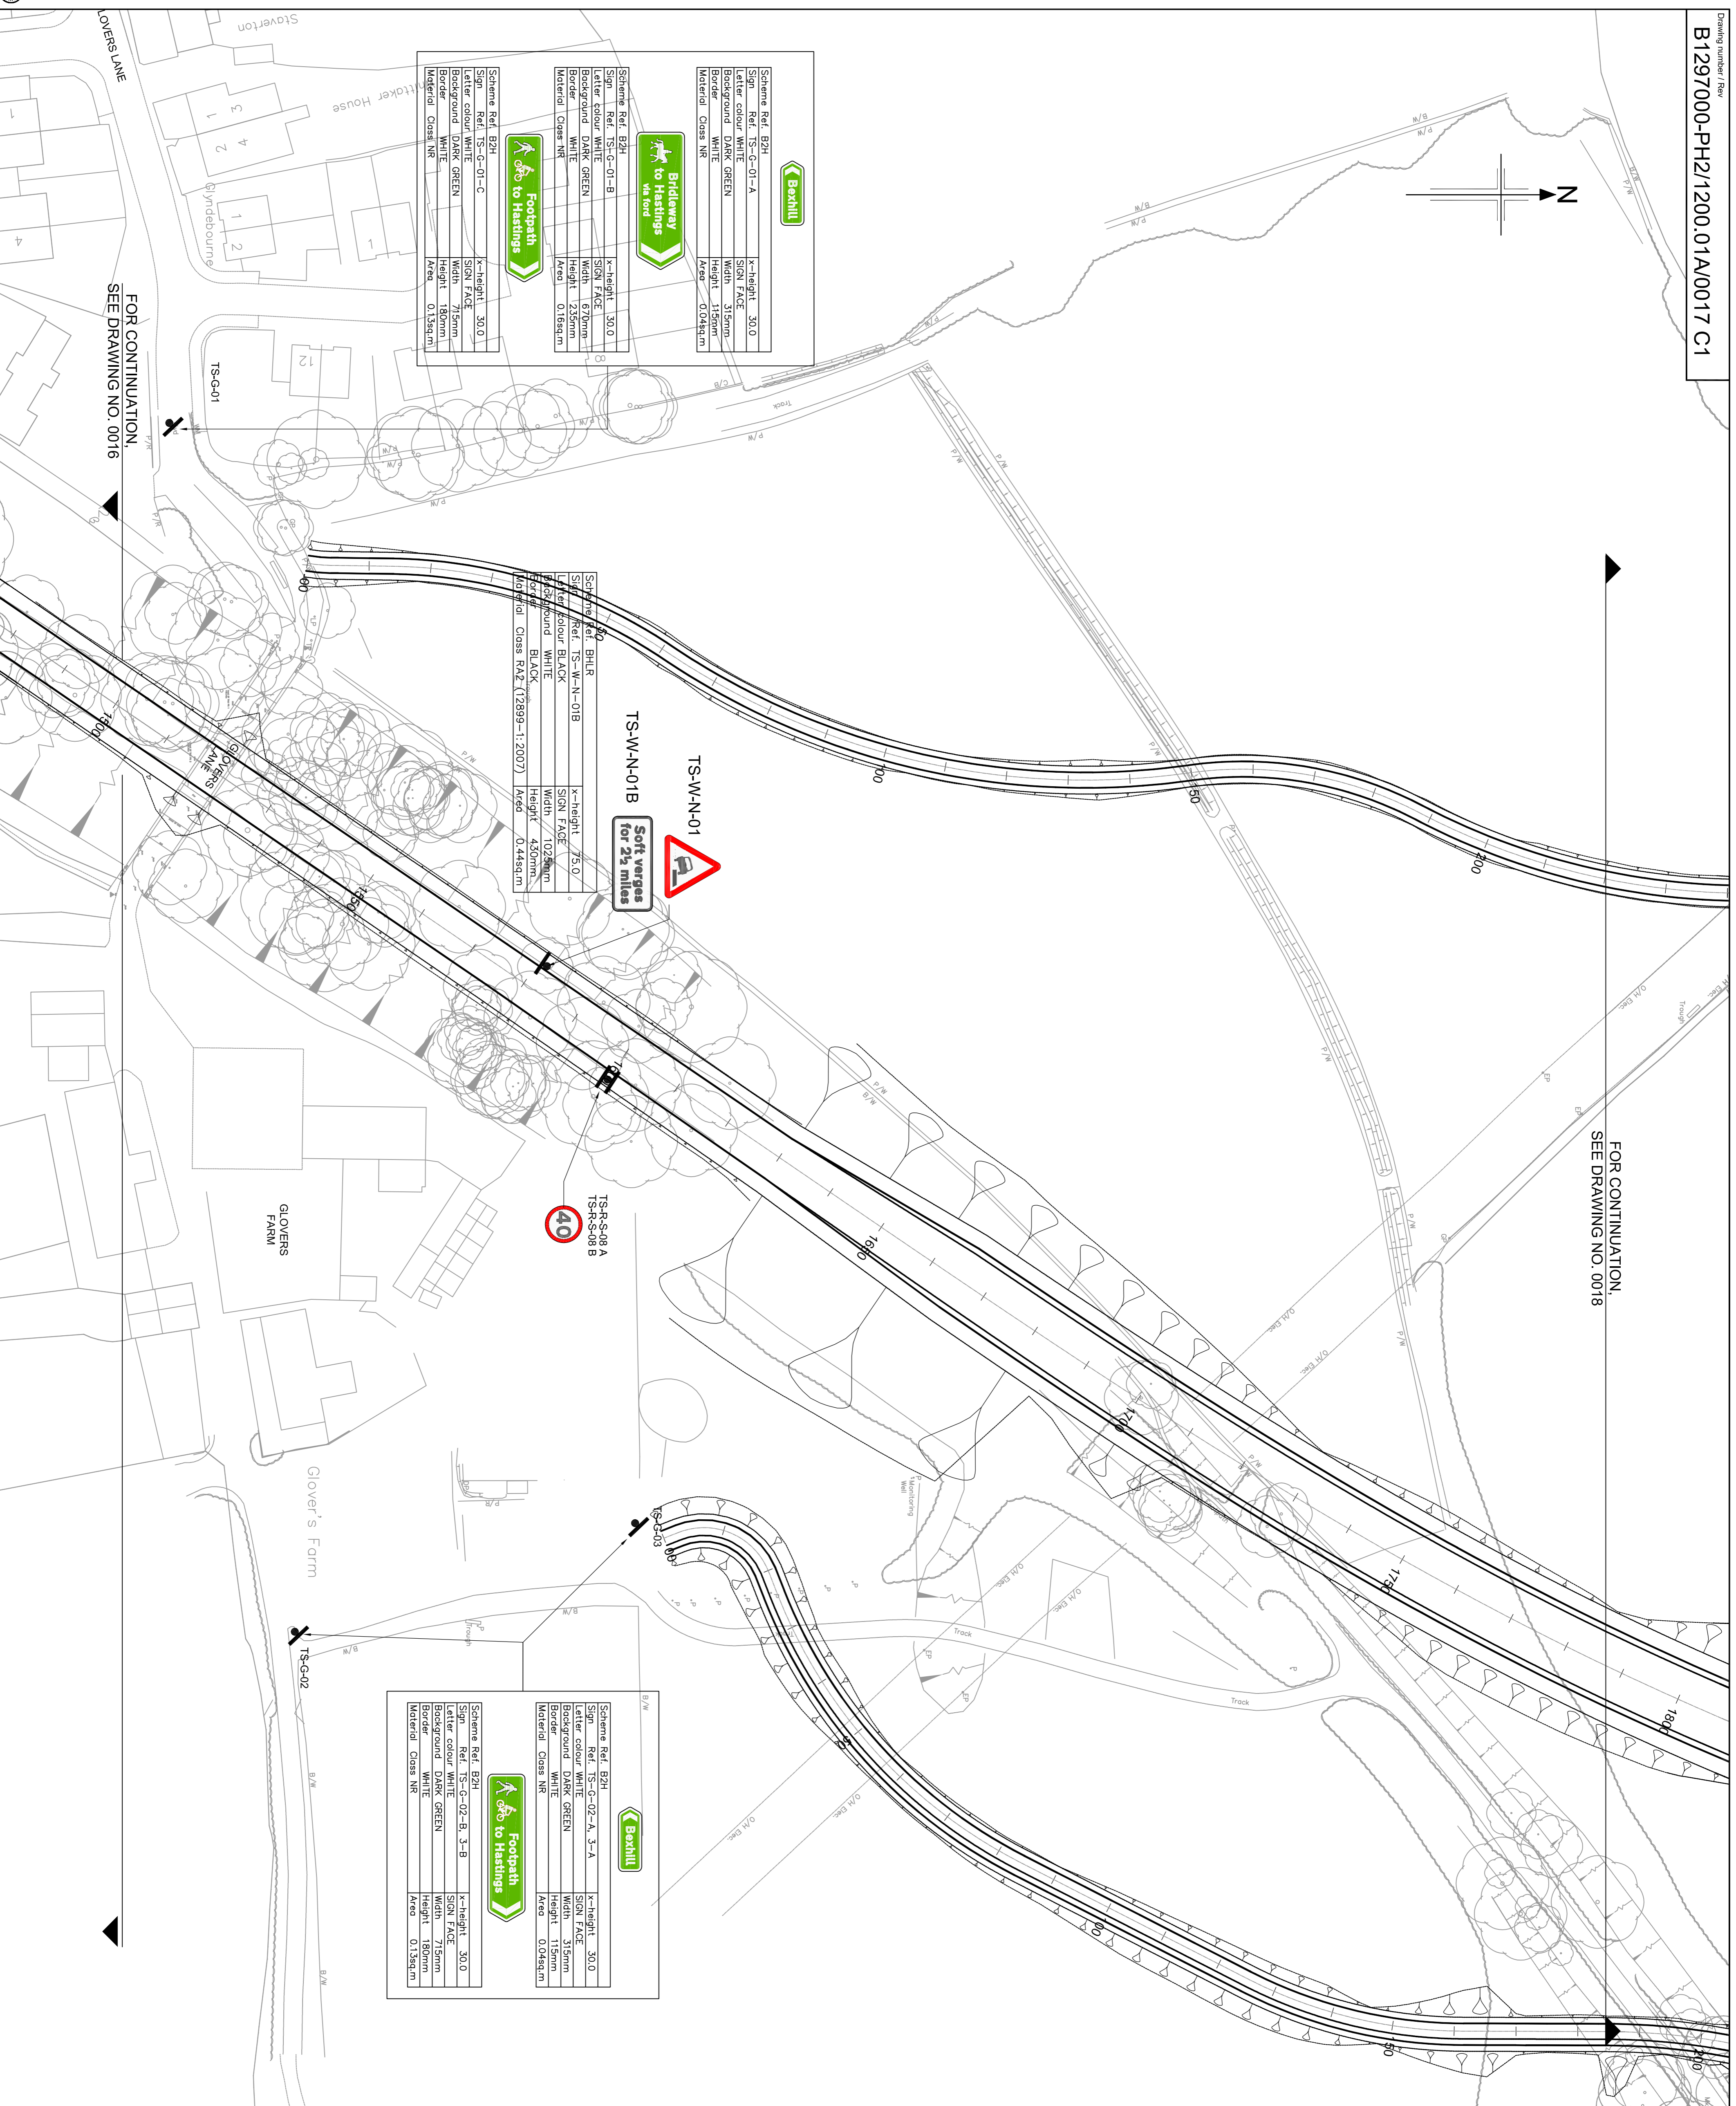


FOR CONTINUATION,  
SEE DRAWING NO. 0018

FOR CONTINUATION,  
SEE DRAWING NO. 0016

**NOTES**


- All traffic signs and markings to be in accordance with the traffic signs Regulations and General Directions 2002 (TSRSD).
- Traffic signs locations indicated on the drawing are indicative only. Contractor to agree exact positions with overseeing organisation representative on site.
- For sign face standard sizes refer to schedule in appendix 121.
- Bacons for zebras crossing to be provided as described in Specification Appendix 121, Traffic Signs Manual Chapter 5 Figure 15-1, and The Zebra, Pedestrian and Puffin Pedestrian Crossings Regulations and General Directions 1997, Schedule 1, Part 1.

**NOTATION**

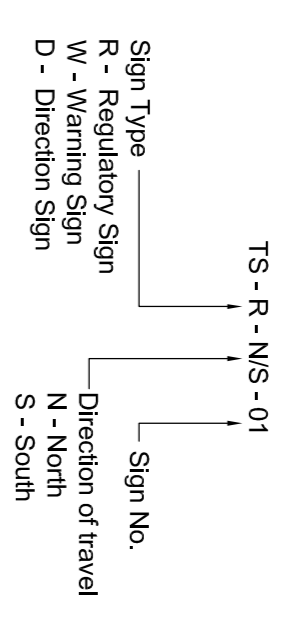

SAFETY, HEALTH AND ENVIRONMENTAL INFORMATION
CONSTRUCTION
MAINTENANCE / CLEANINGS
DECOMMISSIONING / DEMOLITION

Reproduction from the Ordnance Survey Map with the permission of the controller of Her Majesty's stationery office Crown copyright reserved Licence No. AL 100017326

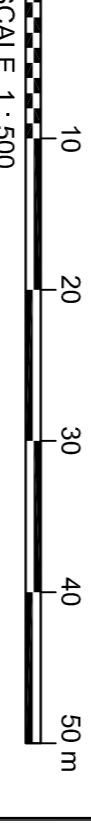

Client	JACOBS
Project	BEXHILL TO HASTINGS LINK ROAD
Drawing title	TRAFFIC SIGNS SHEET 7 OF 26
Drawing status	ISSUE FOR CONSTRUCTION
Scale	1:500 @ A1
Client no.	B1297000
Drawing number	B1297000-PH21200.01A/0017
Rev	C1

This drawing is not to be used in whole or part other than for the intended purpose and project as defined on this drawing. Refer to the contract for full terms and conditions.