


Buckholt Kennels

BUCKHOLT
KENNELS

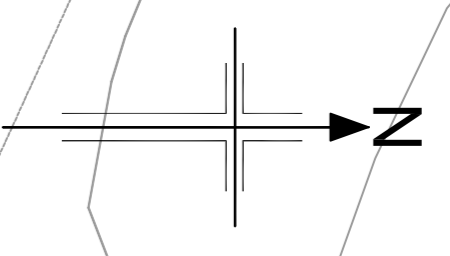

Bridleway to Bexhill via foot


Scheme Ref. B2H	L-height	30.0
Sign Ref. TS-13-A	Sign Face	
Letter colour	WHITE	
Background	DARK GREEN	
Border	WHITE	
Material	Class NR	
Area	0.15sqm	

Bridleway to Hastings

Scheme Ref. B2H	L-height	30.0
Sign Ref. TS-G-13-B	Sign Face	
Letter colour	WHITE	
Background	DARK GREEN	
Border	WHITE	
Material	Class NR	
Area	0.12sqm	

FOR CONTINUATION,
SEE DRAWING NO. 0021

FOR CONTINUATION,
SEE DRAWING NO. 0032

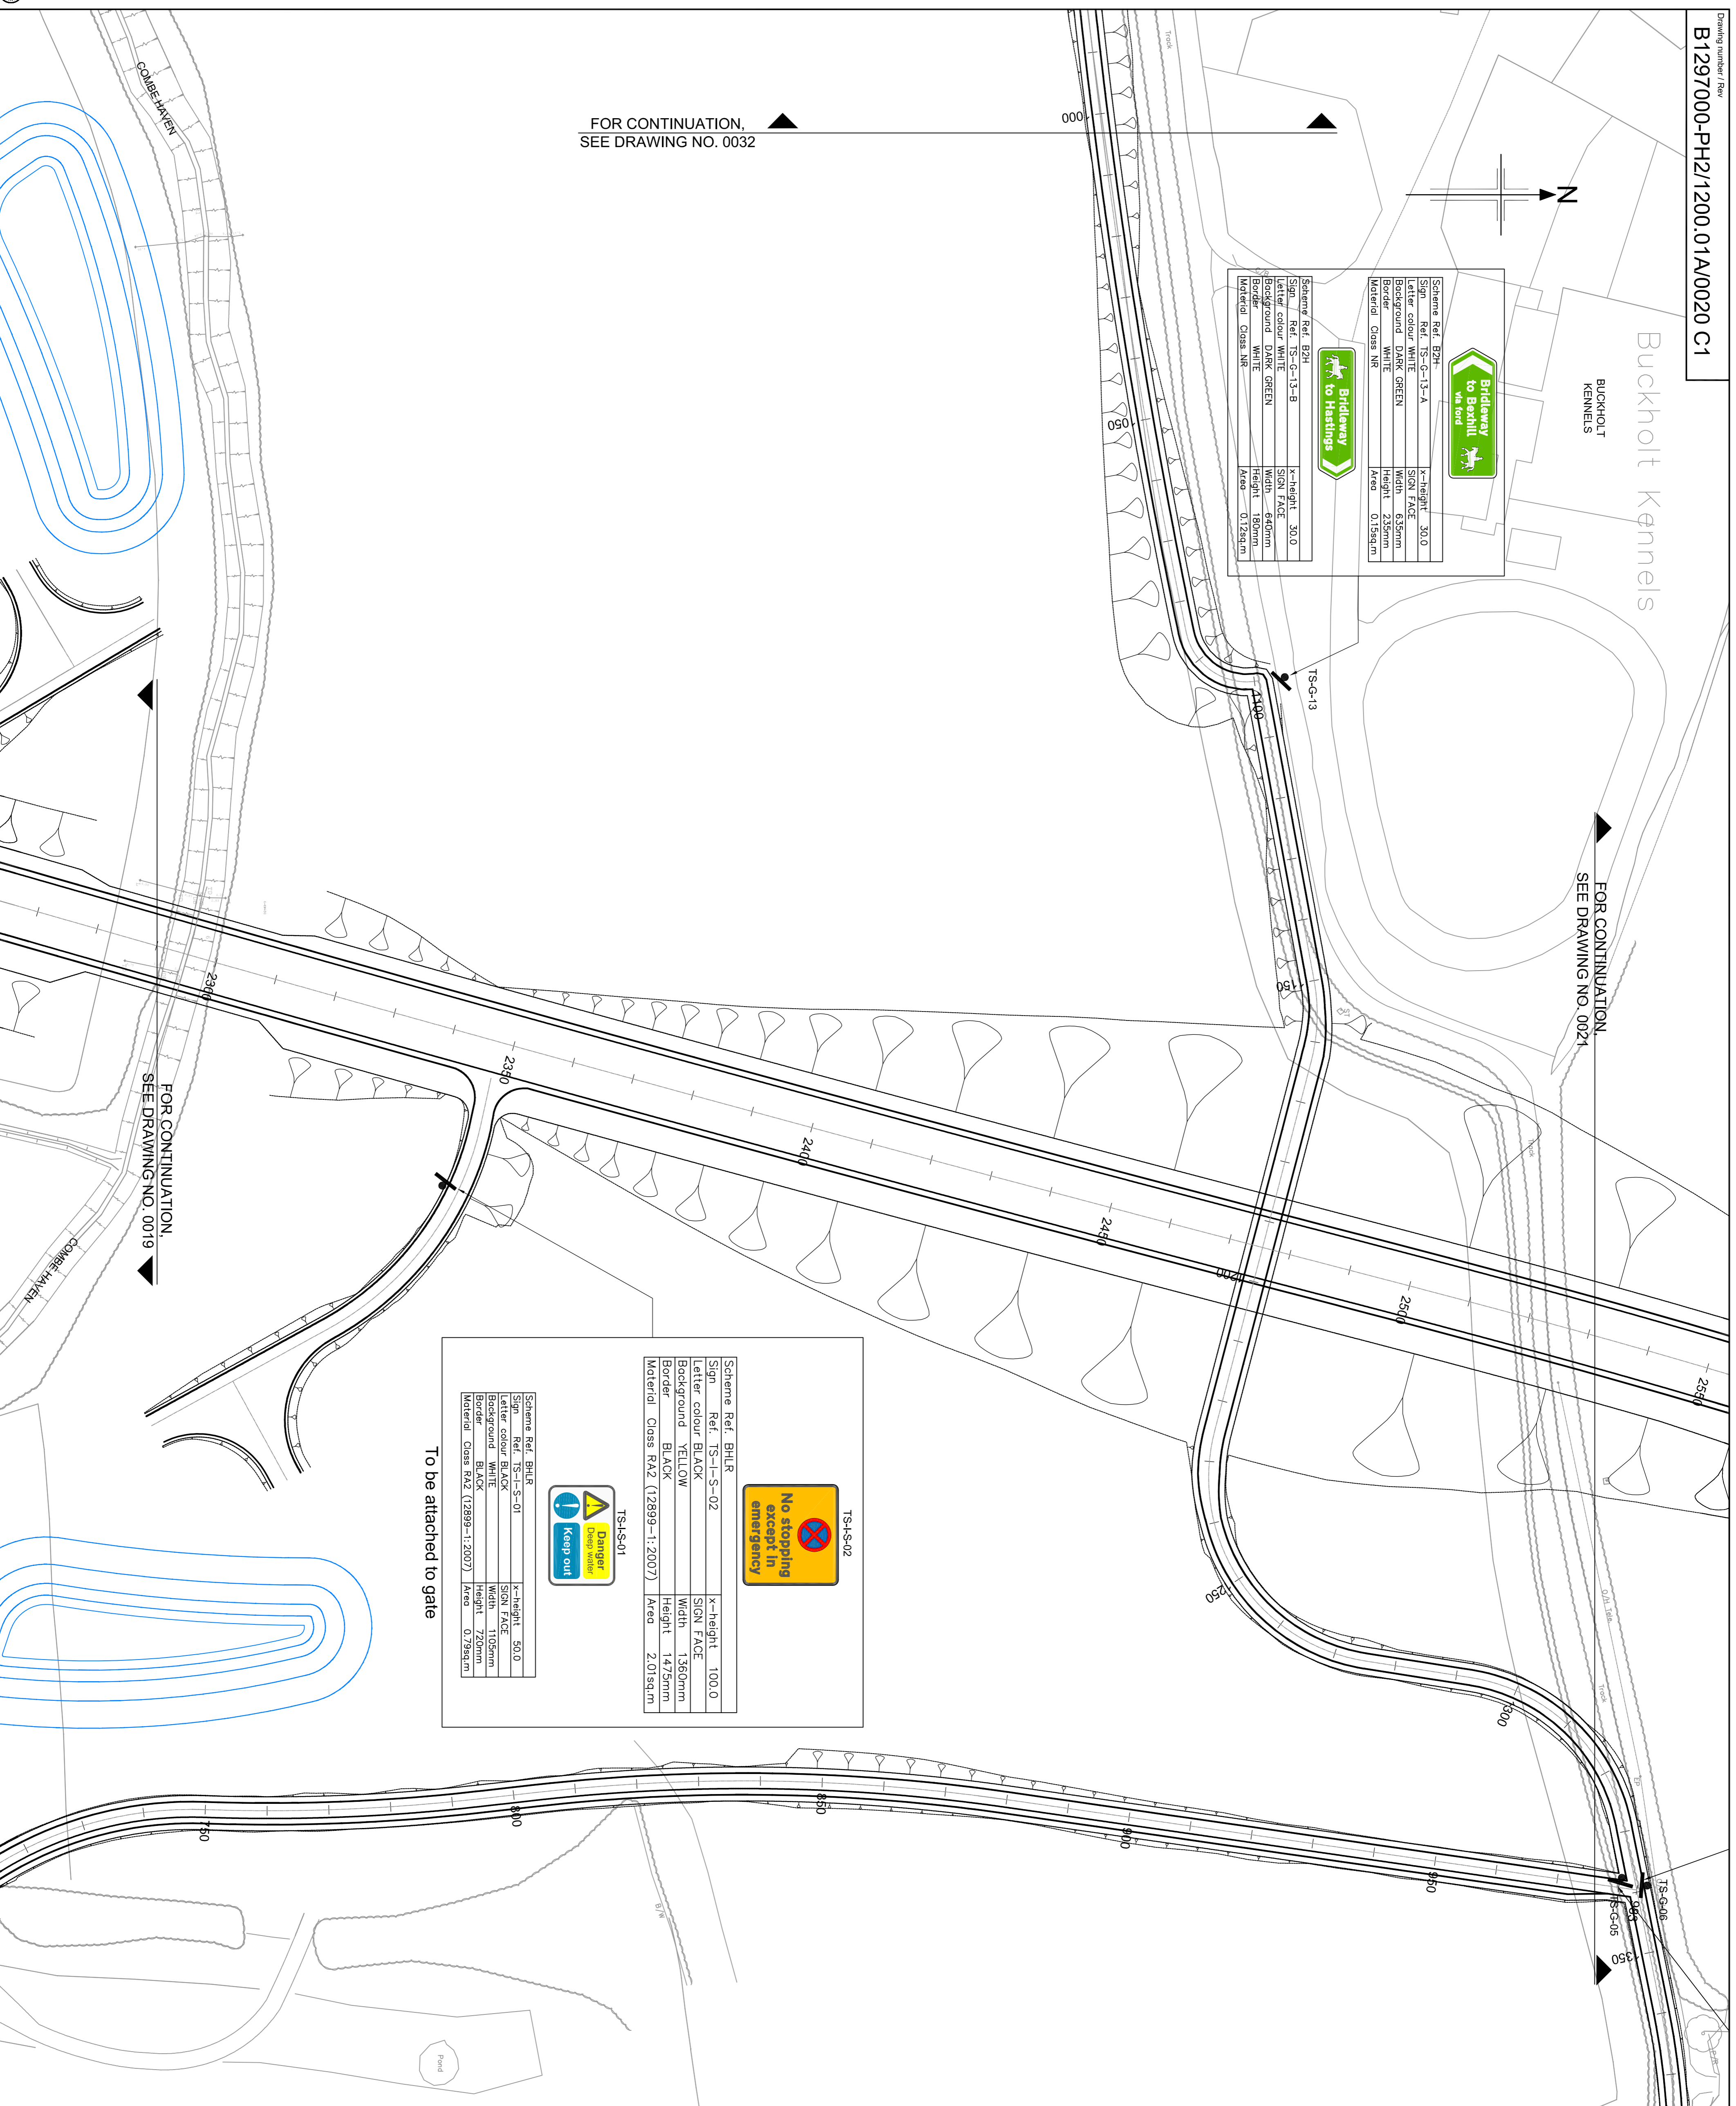

TS-S-02

No stopping except in emergency

Scheme Ref. BHLR	X-height	100.0
Sign Ref. TS-1-S-02	Sign Face	
Letter colour	BLACK	
Background	YELLOW	
Border	BLACK	
Material	Class RA2 (12899-1:2007)	
Area	2.01sqm	

TS-S-01

Danger Keep out


Scheme Ref. BHLR	X-height	50.0
Sign Ref. TS-1-S-01	Sign Face	
Letter colour	BLACK	
Background	BLACK	
Border	BLACK	
Material	Class RA2 (12899-1:2007)	
Area	0.79sqm	

To be attached to gate

NOTES

- All traffic signs and markings to be in accordance with the traffic signs Regulations and General Directions 2002 (TSRSD).
- Traffic signs locations indicated on the drawing are indicative only. Contractor to agree exact positions with overseeing organisation representative on site.
- For sign face standard sizes refer to schedule in appendix 121.
- Beacons for zebra crossing to be provided as described in Specification Appendix 121 Traffic Signs Manual Chapter 5 Figure 15-1, and The Zebra, Pedestrian and Pupil Protection Crossings Regulations and General Directions 1997 Schedule 1, Part 1.


NOTATION

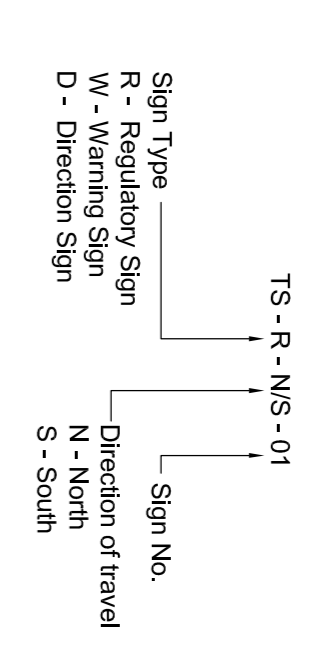

SAFETY, HEALTH AND ENVIRONMENTAL INFORMATION
CONSTRUCTION
MAINTENANCE / CLEANINGS
DECOMMISSIONING / DEMOLITION

It is assumed that all works will be carried out by a competent contractor working, where appropriate, to an approved method statement

Reproduction from the Ordnance Survey Map with the permission of the controller of Her Majesty's stationery office Crown copyright reserved Licence No. AL 100017326

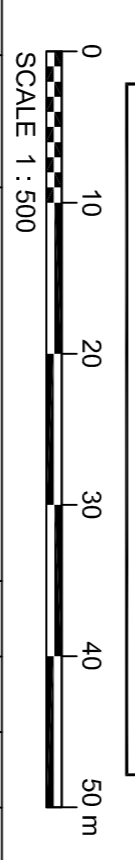

Shipton House, Cherry Orchard Road, Colyton, Devon, EX26 0BE
 Tel: 01392 825333 Fax: 01392 825334 www.jacobs.com

JACOBS

Client: HOCHTIEF CONSTRUCTION, TAYLOR WOODROW, oxfordenergy

Project: BEXHILL TO HASTINGS LINK ROAD

Rev	Rev. Date	Purpose of revision	Drawn	Checked	Revised	Approved
01	05/05/2011	FOR CONSTRUCTION	ILC	DC	PPF	RD
02	25/07/2011	FOR CONSTRUCTION	ILC	DC	PPF	RD
03	09/05/2011	FINAL ISSUE	ASC	HB	RNS	SSS

Drawing title: **TRAFFIC SIGNS SHEET 10 OF 26**

Drawing status: **ISSUE FOR CONSTRUCTION**

Scale: **1:500 @ A1** (DO NOT SCALE)

Client no.: **B1297000**

Drawing number: **B1297000-PH2/1200.01A/0020 C1**

This drawing is not to be used in whole or part other than for the intended purpose and project as defined on this drawing. Refer to the contract for full terms and conditions.