


Scheme Ref.	BHLR
Sign Ref.	TS-D-N-02
Sign	TS-D-N-02
Letter colour	BLACK
Background	WHITE
Border	BLACK
Material	Class RA2 (12899-1:2007)
Material Class RA2	(12899-1:2007)
Area	0.735sqm
k-height	100.0
Sign FACE	
Width	1325mm
Height	555mm
Area	0.735sqm

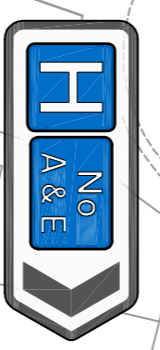


Scheme Ref.	BHLR
Sign Ref.	TS-D-S-003a
Sign	TS-D-S-003a
Letter colour	BLACK
Background	WHITE
Border	BLACK
Material	Class RA2 (12899-1:2007)
Material Class RA2	(12899-1:2007)
Area	1.245sqm
k-height	75.0
Sign FACE	




Scheme Ref.	BHLR
Sign Ref.	TS-D-S-013b
Sign	TS-D-S-013b
Letter colour	BLACK
Background	WHITE
Border	BLACK
Material	Class RA2 (12899-1:2007)
Material Class RA2	(12899-1:2007)
Area	0.819sqm
k-height	75.0
Sign FACE	
Area	0.819sqm




Scheme Ref.	BHLR
Sign Ref.	TS-D-S-08
Sign	TS-D-S-08
Letter colour	BLACK
Background	WHITE
Border	BLACK
Material	Class RA2 (12899-1:2007)
Material Class RA2	(12899-1:2007)
Area	0.735sqm
k-height	100.0
Sign FACE	
Width	1325mm
Height	555mm
Area	0.735sqm

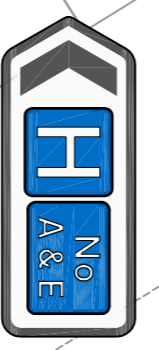



Scheme Ref.	BHLR
Sign Ref.	TS-D-N-01
Sign	TS-D-N-01
Letter colour	BLACK
Background	WHITE
Border	BLACK
Material	Class RA2 (12899-1:2007)
Material Class RA2	(12899-1:2007)
Area	5.709sqm
k-height	100.0
Sign FACE	
Width	2060mm
Height	2765mm
Area	5.709sqm

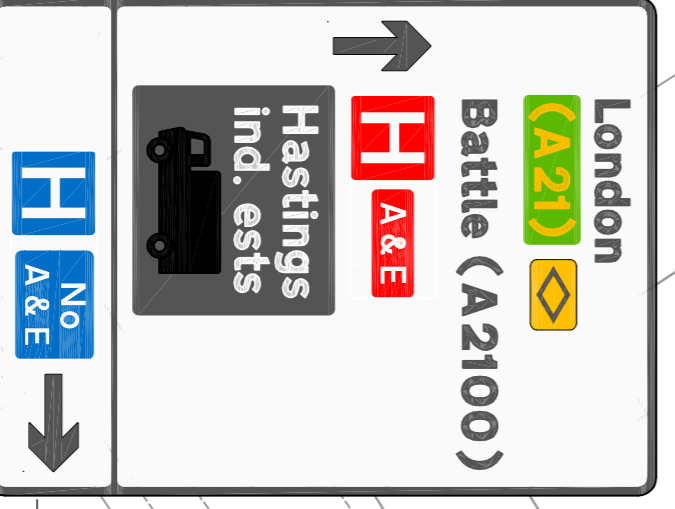

Scheme Ref.	BHLR
Sign Ref.	TS-D-S-06
Sign	TS-D-S-06
Letter colour	BLACK
Background	WHITE
Border	BLACK
Material	Class RA2 (12899-1:2007)
Material Class RA2	(12899-1:2007)
Area	5.029sqm
k-height	100.0
Sign FACE	
Area	5.029sqm

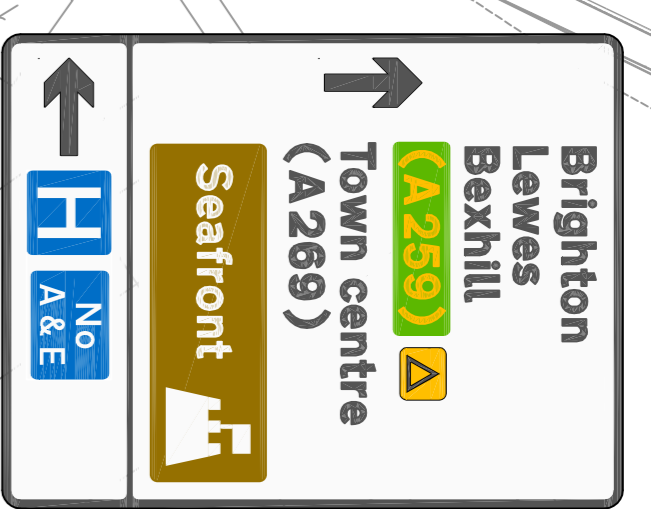

Scheme Ref.	BHLR
Sign Ref.	TS-D-S-02
Sign	TS-D-S-02
Letter colour	BLACK
Background	WHITE
Border	BLACK
Material	Class RA2 (12899-1:2007)
Material Class RA2	(12899-1:2007)
Area	1.809sqm
k-height	100.0
Sign FACE	
Width	1410mm
Height	1275mm
Area	1.809sqm

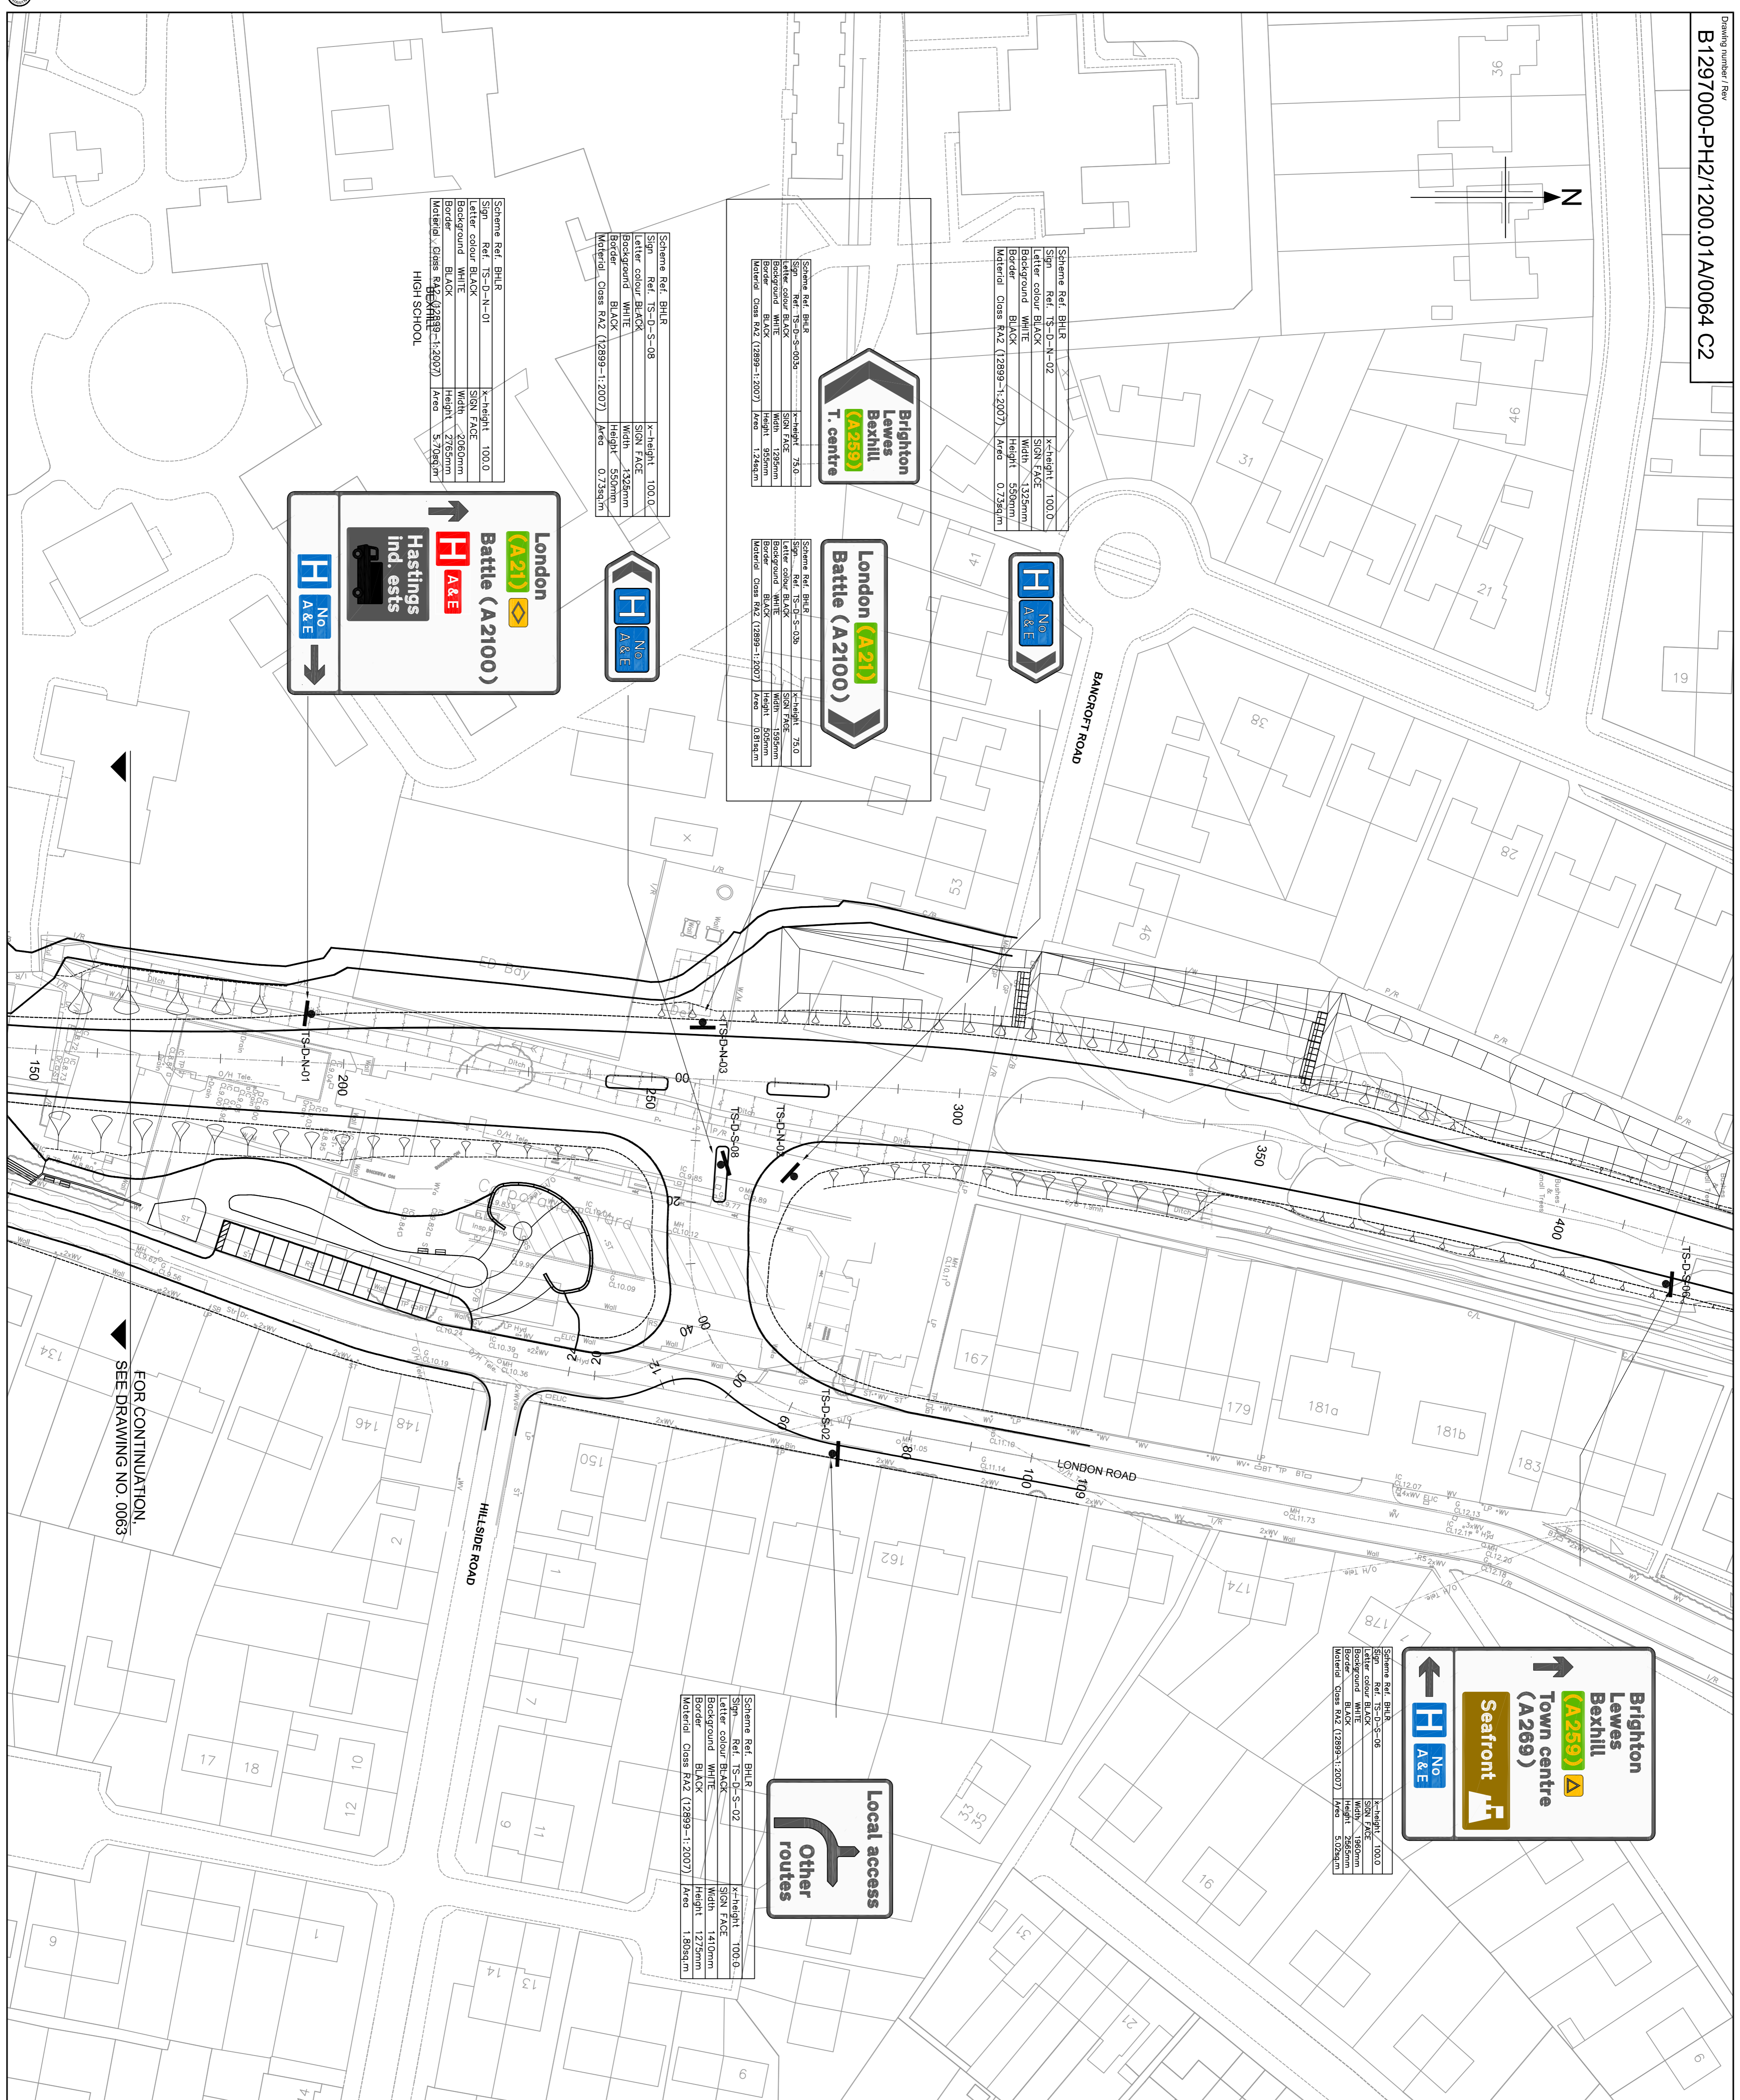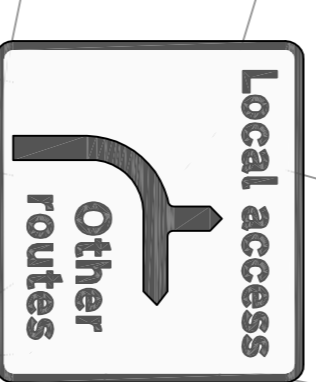


FOR CONTINUATION  
 SEE DRAWING NO. 0063

**NOTES**

- All traffic signs and markings to be in accordance with the traffic signs Regulations and General Directions 2002 (TSRGD).
- Traffic signs locations indicated on the drawing are indicative only. Contractor to sign exact positions with overseeing organisation representative on site.
- For sign face standard sizes refer to schedule in appendix 12/1.

**NOTATION**

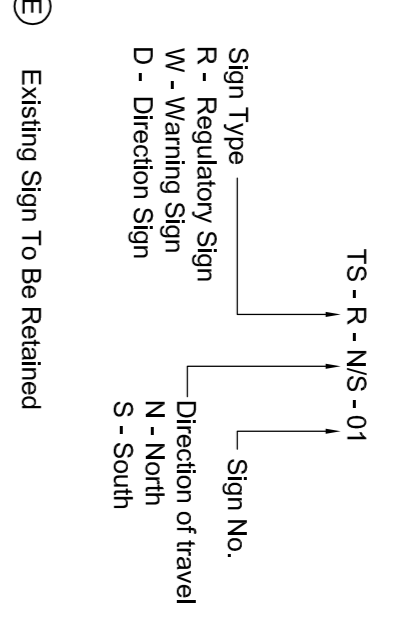

**SAFETY, HEALTH AND ENVIRONMENTAL INFORMATION**  
 In addition to the standards normally associated with the type of work detailed on this drawing, note the following:

- CONSTRUCTION
- MAINTENANCE / CLEANING
- DECOMMISSIONING / DEMOLITION

It is assumed that all works will be carried out by a competent contractor working under appropriate and approved method statements.

Reproduction from the Ordnance Survey Map with the permission of the controller of Her Majesty's stationery office Crown copyright reserved Licence No. AL 100017326



Rev	Rev. Date	Purpose of revision	Drawn	Checked	Rev'd	Approved

**JACOBS**  
 Simpson House, 6 Cherry Orchard Road, Gordon, Surrey, CR8 6BE  
 Tel: +44(0)2088 666 8212 Fax: +44(0)2088 661 2499  
 www.jacobs.com

Client: **HOCHTIEF** **TRAFALGAR** **INFRASTRUCTURE**  

Project: **BEXHILL TO HASTINGS LINK ROAD**

Drawing title: **DIRECTIONAL SIGNS SHEET 2 OF 3**

Drawing status: **ISSUE FOR CONSTRUCTION**

Scale: **1:500 @ A1**

Jacobs No.: **B1297000**

Client no.: **B1297000**

Drawing number: **B1297000-PH2/1200.01A/0064**

This drawing is not to be used in whole or part other than for the intended purpose and project as defined on this drawing. Refer to the contract for full terms and conditions.