




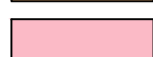







NOTES


- All dimension in metres unless otherwise stated.

KEY

-  Soft Landscaping (refer to drawings B1297000-PH2/3000.01a/0070 to 0100)
-  Flexible Carriageway Construction
-  Granular Surfacing
-  Concrete Carriageway Construction
-  Equestrian Surface (Granular)
-  Pedestrian / Cyclist Surface (Fibredeck)
-  Pedestrian / Cyclist / Equestrian Surface (Granular)
-  Highways Footway
-  Resin Bond Gravel
-  Ponds / Attenuation Area
-  Streams / Ditches

SAFETY, HEALTH AND ENVIRONMENTAL INFORMATION	
In addition to the hazards/risks normally associated with the types of work detailed on this drawing, note the following:	
CONSTRUCTION	
MAINTENANCE / CLEANING	
DECOMMISSIONING / DEMOLITION	
It is assumed that all works will be carried out by a competent contractor working, where appropriate, to an approved method statement	

Reproduction from the Ordnance Survey Map with the permission of the controller of Her Majesty's stationary office Crown copyright reserved Licence No. AL 100017326

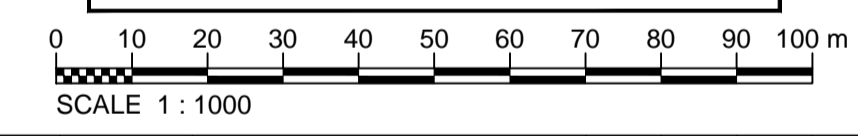

R1	08/06/2015	UPDATED FOOTWAY	DL	DC	PDF	JP
R0	30/10/2012	INITIAL ISSUE	ILC	PDF	PDF	RD
Rev	Rev. Date	Purpose of revision	Drawn	Checked	Rev'd	Apprv'd

JACOBS

Simpson House, 6 Cherry Orchard Road, Croydon, Surrey, CR9 6BE
 Tel: +44(0)208 686 8212 Fax: +44(0) 208 681 2499
 www.jacobs.com

Client	Employer
 	

Project
BEXHILL TO HASTINGS LINK ROAD


Drawing title
**PLANNING CONDITION 14
 HARD LANDSCAPING
 SHEET 9 of 11**

Drawing status
ISSUE FOR REVIEW

Scale	1:1000 @ A1	DO NOT SCALE
Jacobs No.	B1297000-PH2	
Client no.		

Drawing number
B1297000-PH2/0100.01a/0059 Rev
R1

This drawing is not to be used in whole or part other than for the intended purpose and project as defined on this drawing. Refer to the contract for full terms and conditions.

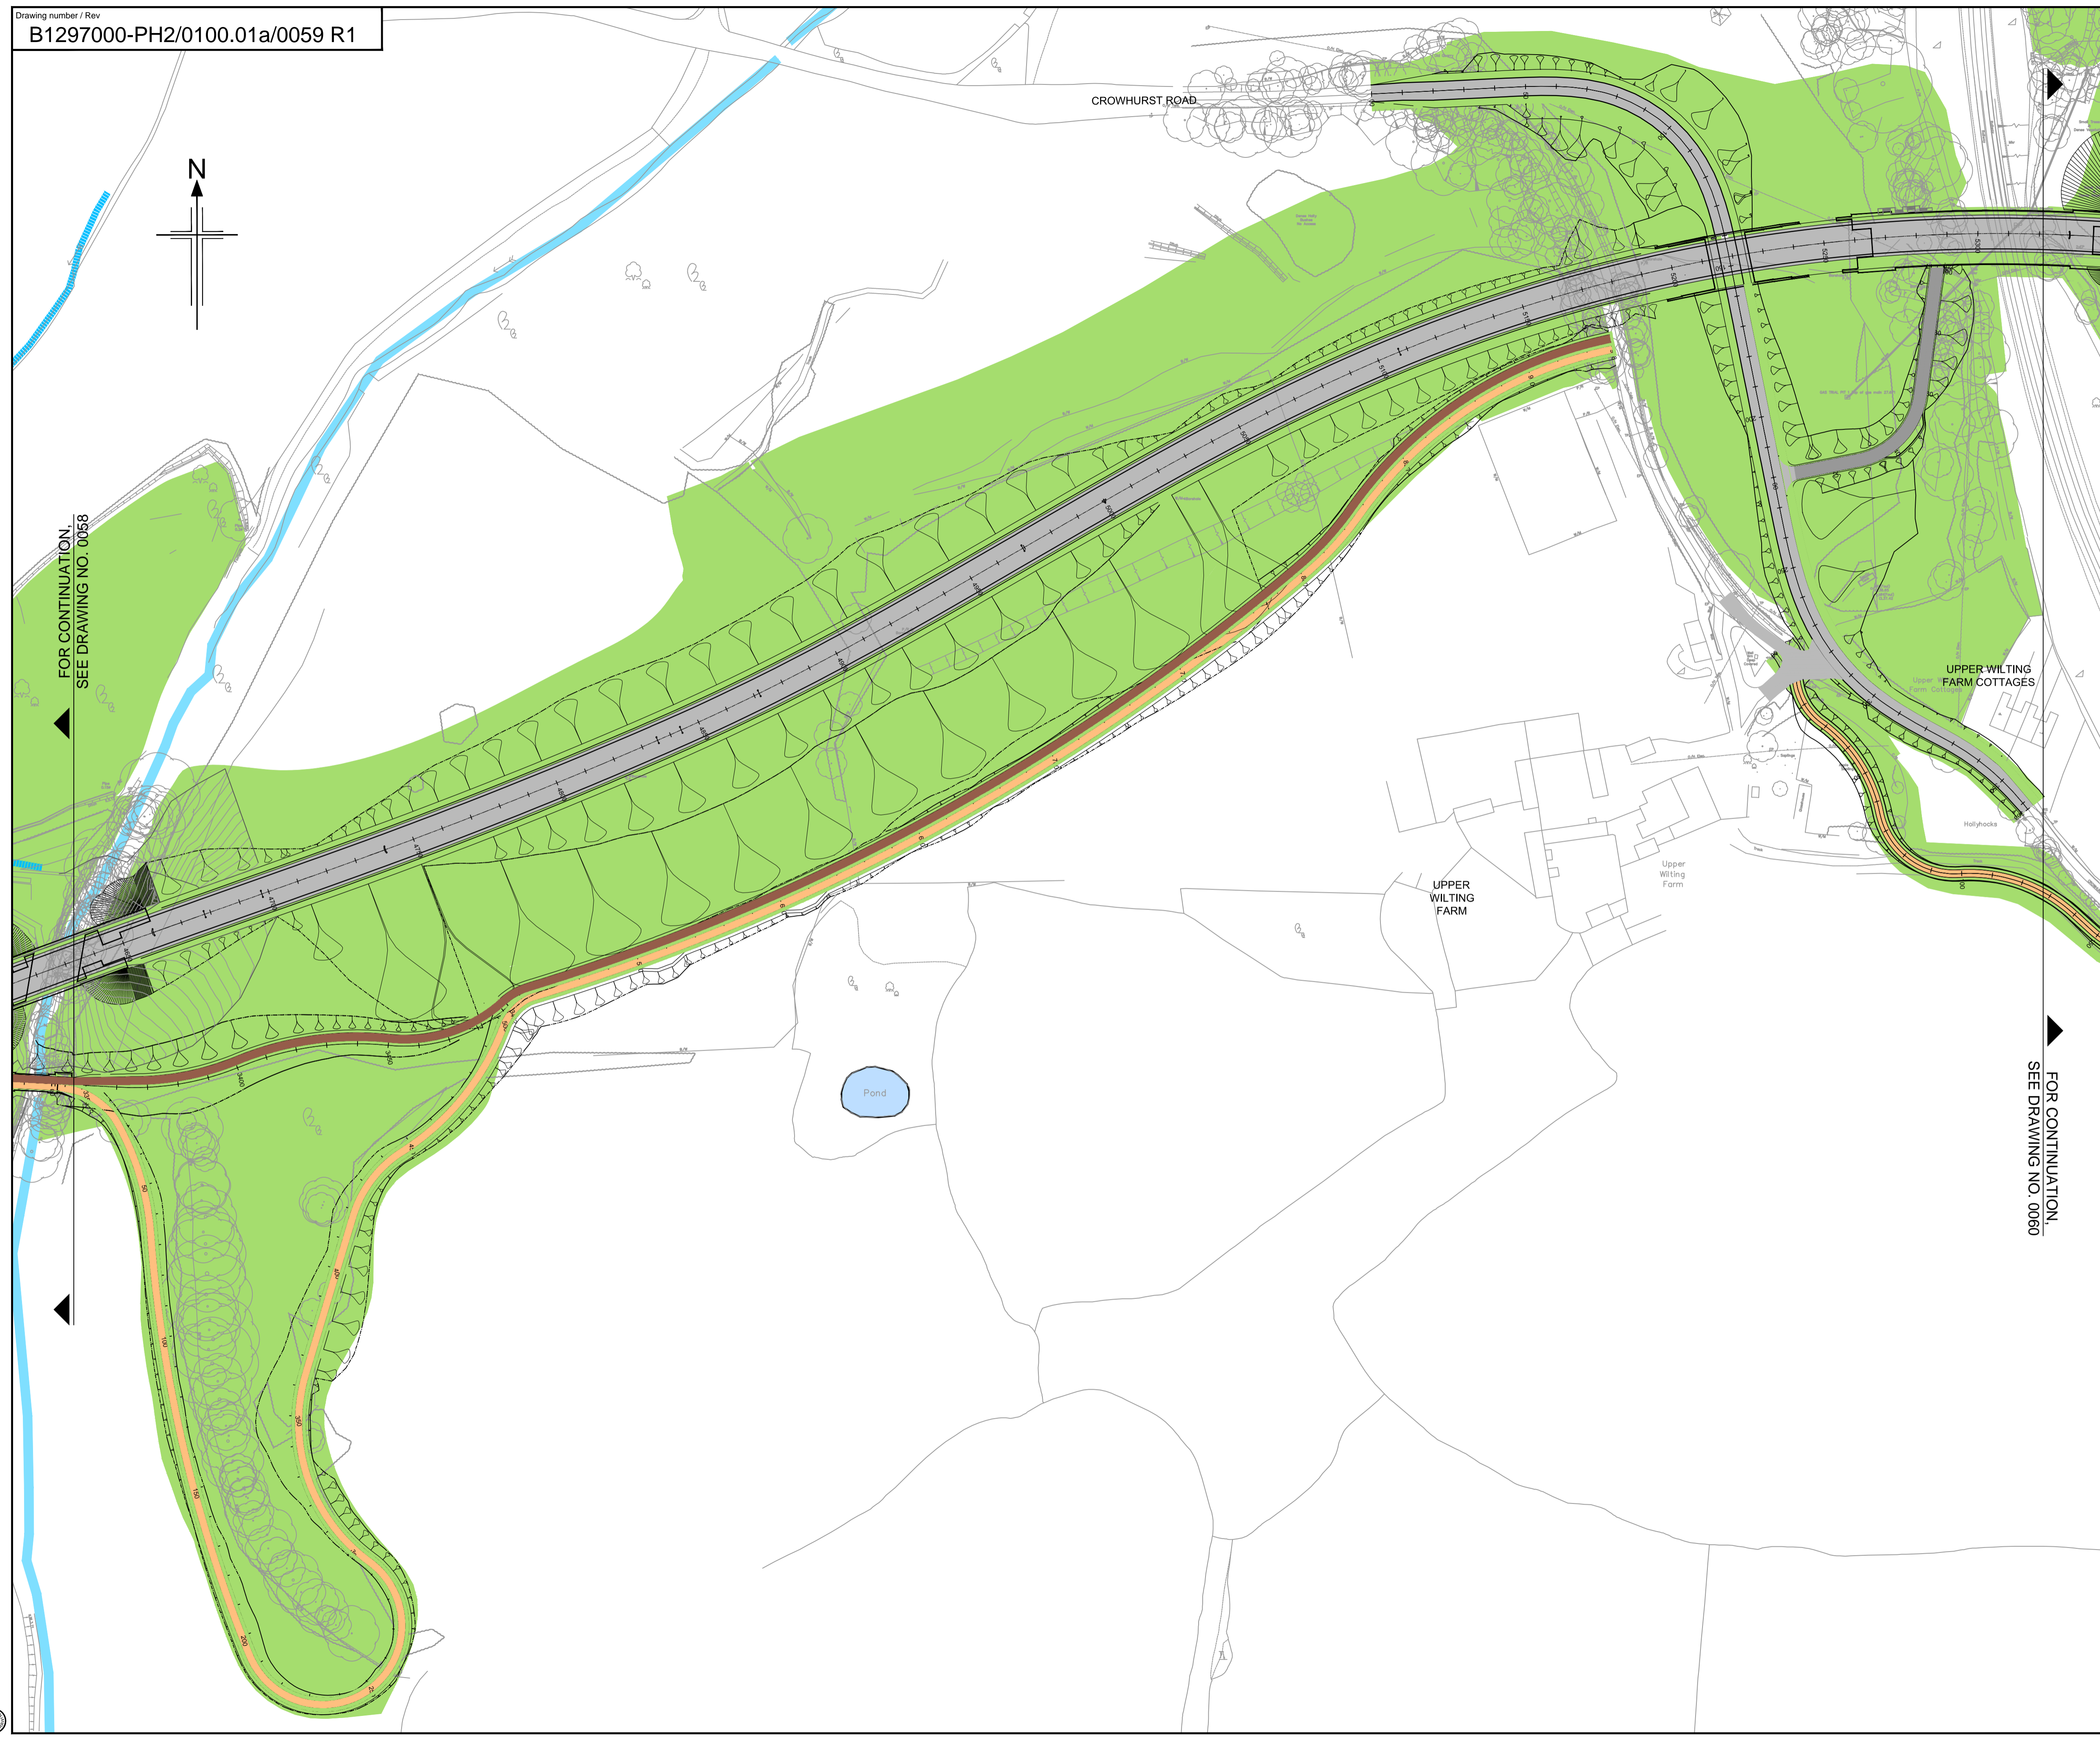

FOR CONTINUATION,
 SEE DRAWING NO. 0058

FOR CONTINUATION,
 SEE DRAWING NO. 0060