
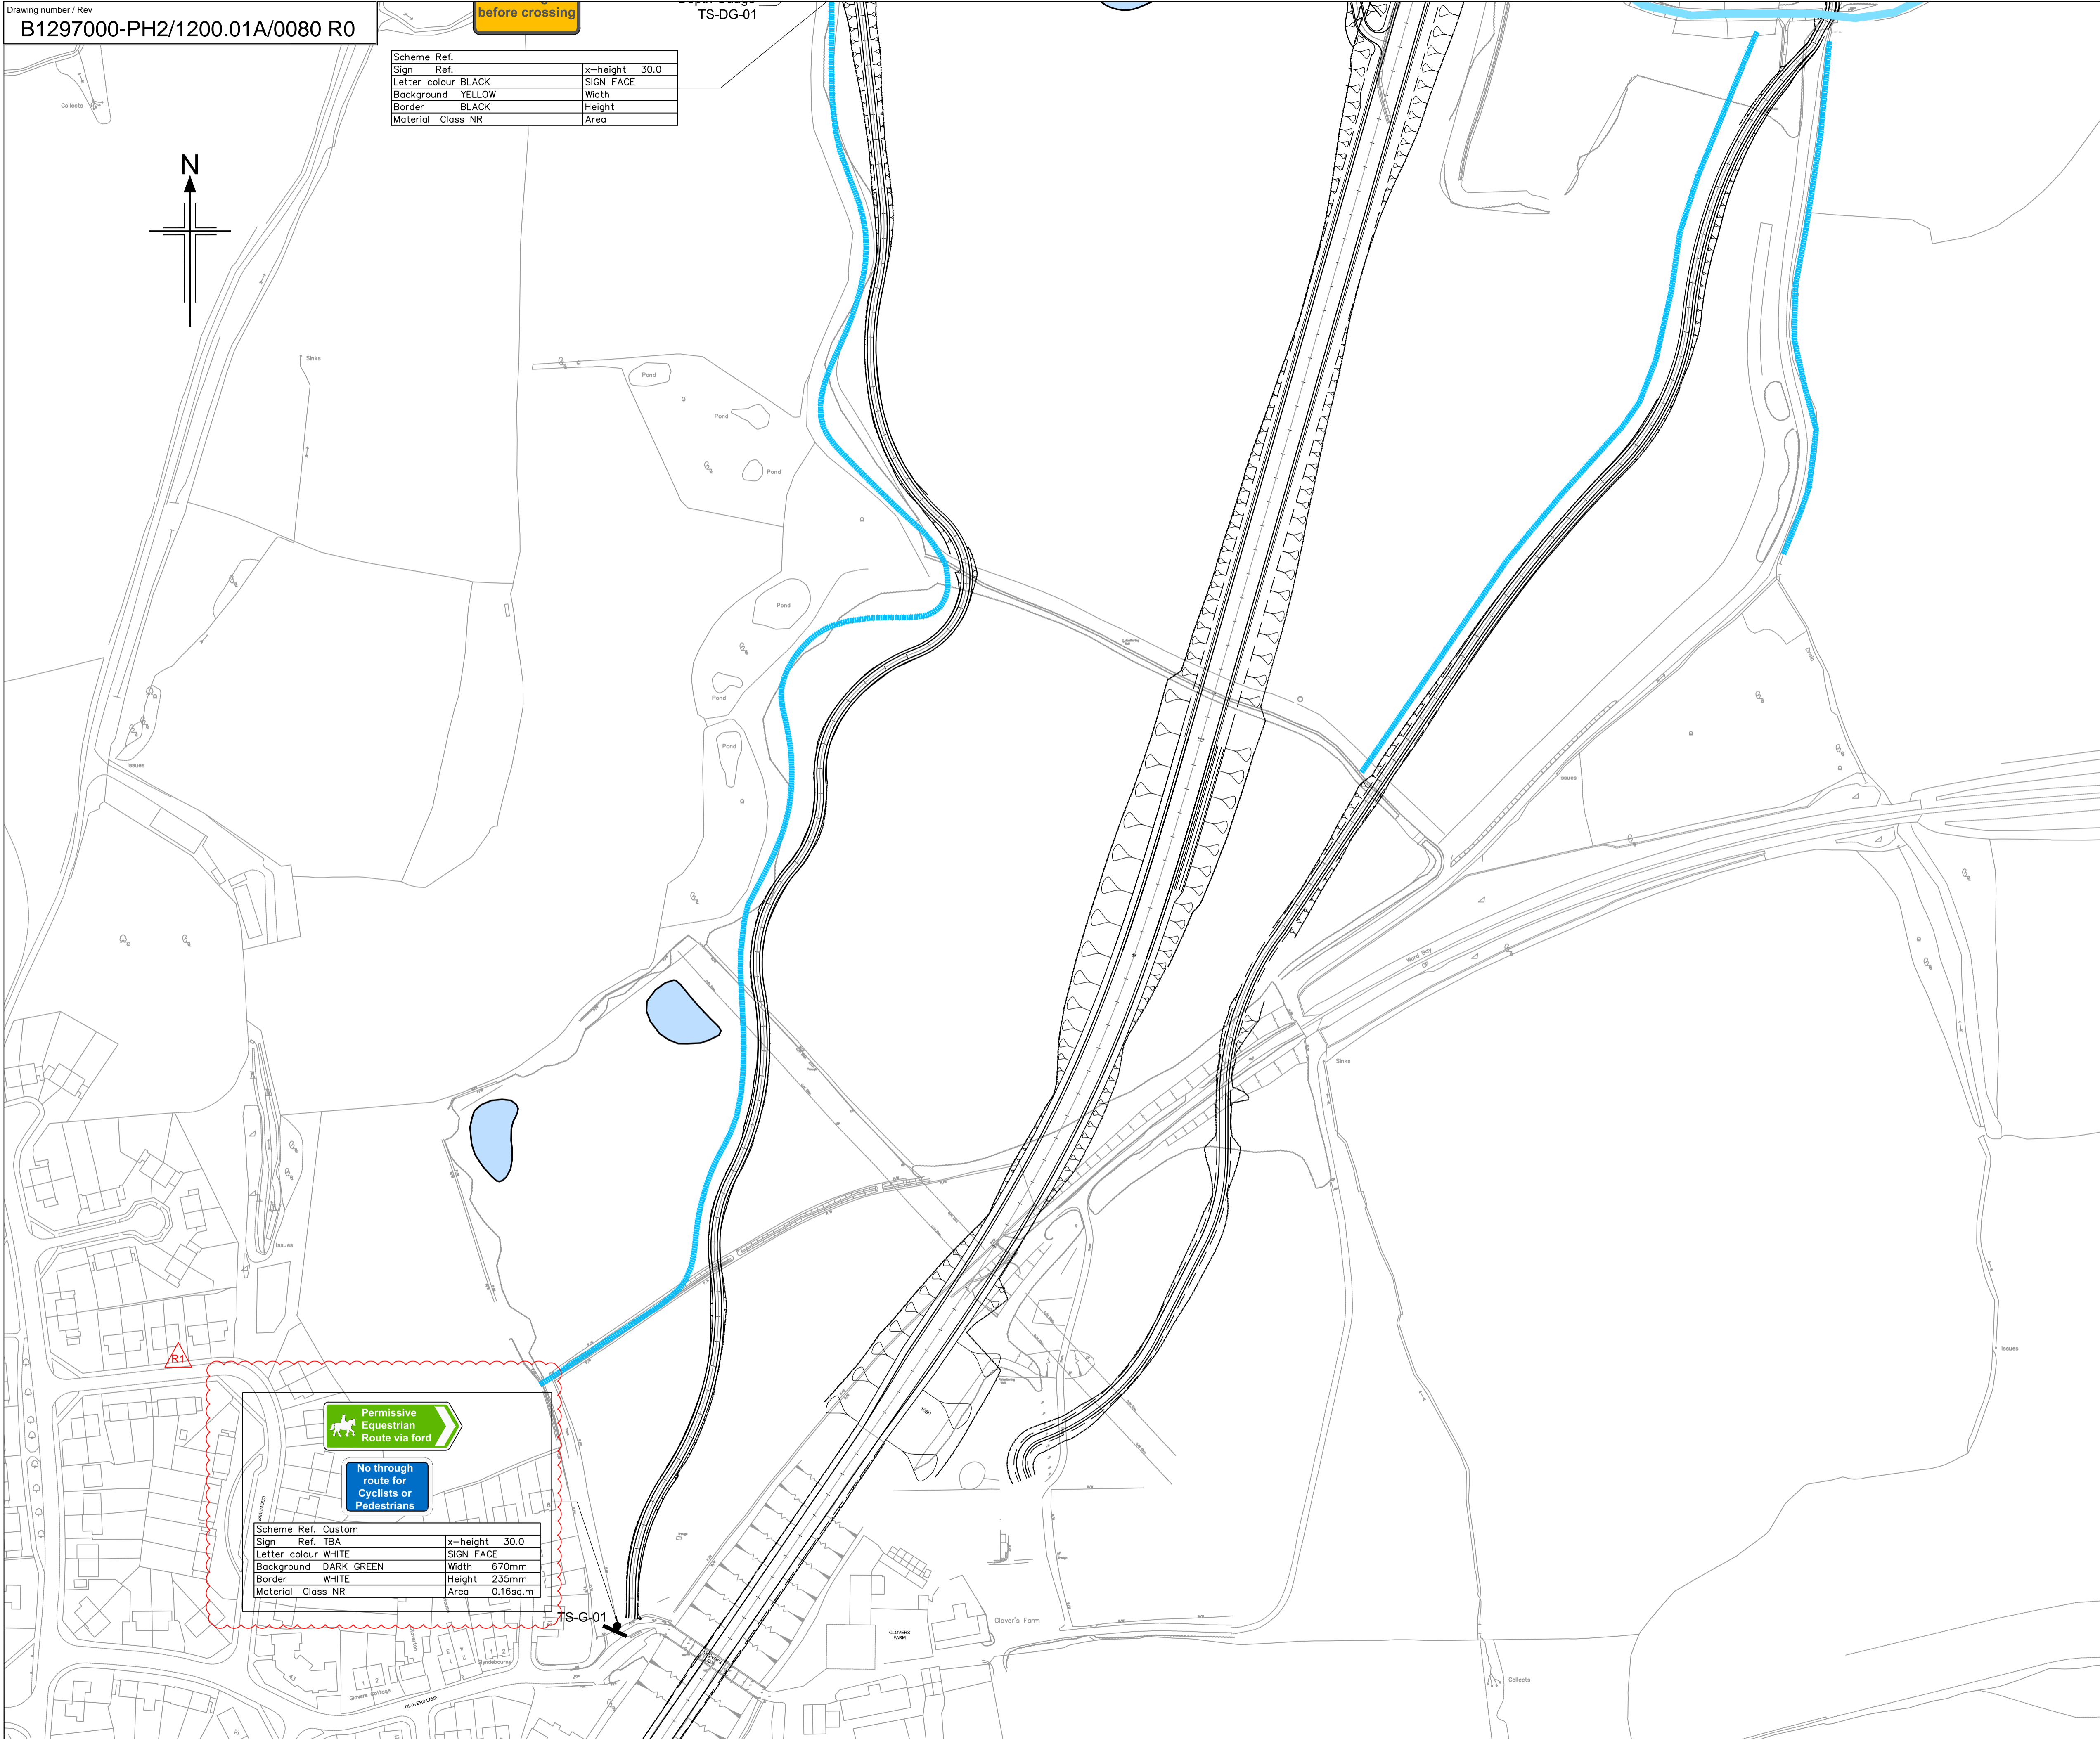


Scheme Ref.		x-height	30.0
Sign Ref.		SIGN FACE	
Letter colour	BLACK	Width	
Background	YELLOW	Height	
Border	BLACK	Area	
Material	Class NR		

before crossing

TS-DG-01

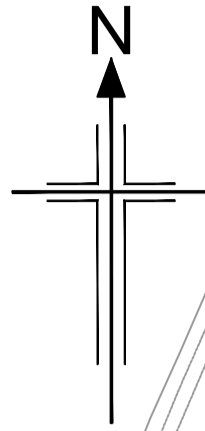

Scheme Ref.	Custom	x-height	30.0
Sign Ref.	TBA	SIGN FACE	
Letter colour	WHITE	Width	670mm
Background	DARK GREEN	Height	235mm
Border	WHITE	Area	0.16sq.m
Material	Class NR		

TS-G-01

<b>SAFETY, HEALTH AND ENVIRONMENTAL INFORMATION</b>			
In addition to the hazards/risks normally associated with the types of work detailed on this drawing, note the following:			
CONSTRUCTION			
MAINTENANCE / CLEANING			
DECOMMISSIONING / DEMOLITION			
It is assumed that all works will be carried out by a competent contractor working, where appropriate, to an approved method statement			

Reproduction from the Ordnance Survey Map with the permission of the controller of Her Majesty's stationery office Crown copyright reserved Licence No. AL 100017326

R1	19/02/2015	SIGNAGE UPDATED	GWJ	RS	MJS	RS
R0	14/08/2014	INITIAL ISSUE	GWJ	RS	MJS	RS
Rev	Rev. Date	Purpose of revision	Drawn	Checked	Revd	Apprv'd



Simpson House, 6 Cherry Orchard Road, Croydon, Surrey, CR9 6BE  
 Tel:+44(0)208 686 8212 Fax:+44(0) 208 681 2499  
 www.jacobs.com

Client	Employer

Project  
**BEXHILL TO HASTINGS LINK ROAD**

Drawing title  
**COMBE HAVEN PERMITTED EQUESTRIAN ROUTE SIGNING SHEET 1 OF 2**

Drawing status	<b>ISSUE FOR CONSTRUCTION</b>	
Scale	1:1250 @ A1	DO NOT SCALE
Jacobs No.	B1297000	
Client no.		

Drawing number	<b>B1297000-PH2/1200.01A/0080</b>	Rev	<b>R1</b>
----------------	-----------------------------------	-----	-----------

This drawing is not to be used in whole or part other than for the intended purpose and project as defined on this drawing. Refer to the contract for full terms and conditions.