


Scale

0 10m

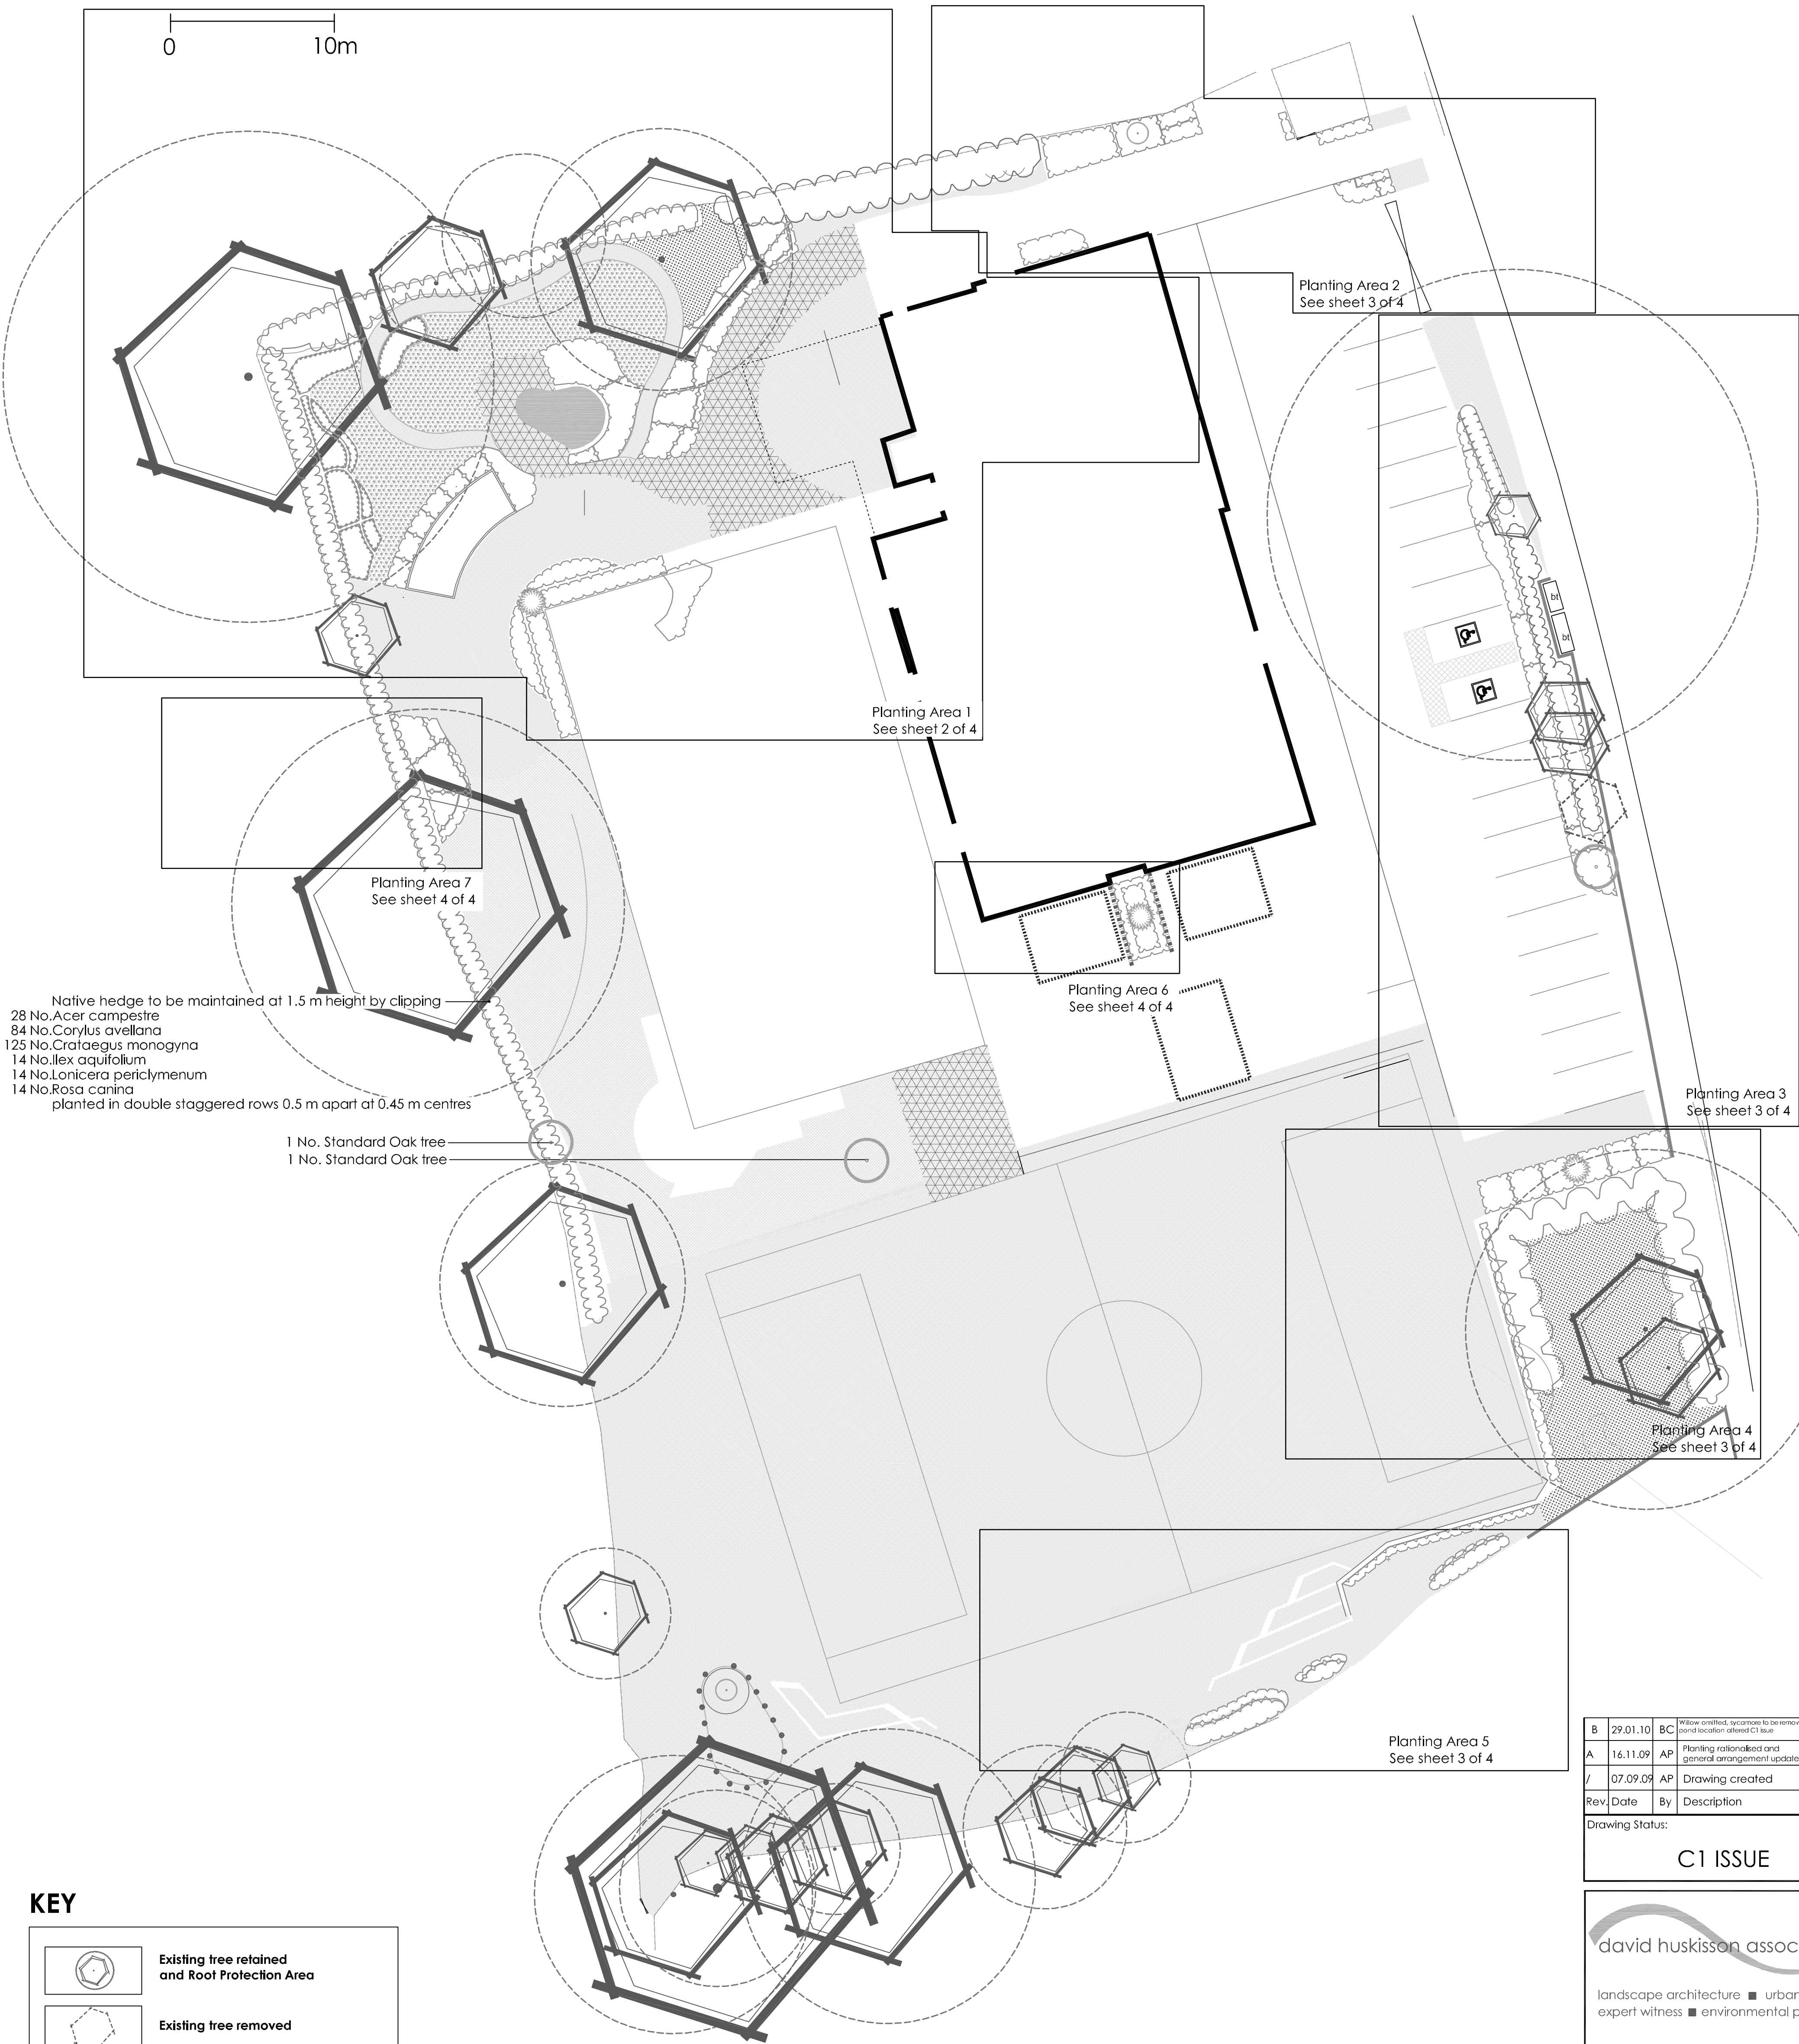

Native hedge to be maintained at 1.5 m height by clipping
28 No. *Acer campestre*
84 No. *Corylus avellana*
125 No. *Crataegus monogyna*
14 No. *Ilex aquifolium*
14 No. *Lonicera periclymenum*
14 No. *Rosa canina*
planted in double staggered rows 0.5 m apart at 0.45 m centres

1 No. Standard Oak tree
1 No. Standard Oak tree

KEY

	Existing tree retained and Root Protection Area
	Existing tree removed
	Proposed tree
	Proposed native hedge/tall planting
	Proposed ornamental planting
	Proposed native planting
	Amenity Grass Seed mix: British Seed Houses A22 Sowing rate: 25gsm or amenity turf
	Reinforced Amenity Grass e.g. 'Badpave 85' or similar approved
	Wildflower Area seed mix: Emorsgate mix EH1 Hedgerow Mixture Sowing rate: 4 gsm
	Pictorial Meadow Area seed mix: Pictorial Meadows 'Golden Summer Mix' From: Pictorial Meadows Sowing rate: 1 gsm
	Pond See 1:50 insert for planting

KEY PLAN

SHEET 1 OF 4

NOTES

- Refer to drawings:
- DHA_494.10.004_General Arrangement
 - DHA_006_Protective Fencing and Topsoil Slip
 - DHA_007_Grading and Topsoil Placement
 - DHA_008_Landscape Construction Details Sheet 1
 - DHA_009_Landscape Construction Details Sheet 2

Refer to NBS specification including Landscape clauses: Q28, Q30, Q31, and Q35
Refer to Plant Schedule on drawing dha-005_Planting Plan sheet 4 of 4

Building layout and position of brick retaining walls taken from BG&Ps drawing General arrangement_Siteplan

Areas not keyed and/or labelled to be amenity grass/building

B	29.01.10	BC	Willow omitted, sycamore to be removed (pond location altered C1 issue)	BC	DH
A	16.11.09	AP	Planting rationalised and general arrangement updated	BC	DH
/	07.09.09	AP	Drawing created	BC	DH
Rev.	Date	By	Description	Ckd	Aprd

Drawing Status:

C1 ISSUE

david huskisson associates

landscape architecture ■ urban design
expert witness ■ environmental planning

17 Upper Grosvenor Road, Tunbridge Wells, Kent, TN1 2DU
Tel: 01892 527828 Fax: 01892 510619
Email: dha@dha-landscapes.co.uk



All dimensions to be checked on site			
Client		EAST SUSSEX COUNTY COUNCIL	
Project		Hurst Green Church of England Primary School	
Project Ref.		MC 0208	
Drawing Planting Plan			
Sheet 1 of 4		Scale 1:200 at A1	
Date Sept 09	Drawing No. DHA_494.10.005		Rev. B
File location: P:\494.10\DWGS\DHA\CURRENT\DHA_005_Planting Plan.dwg			