


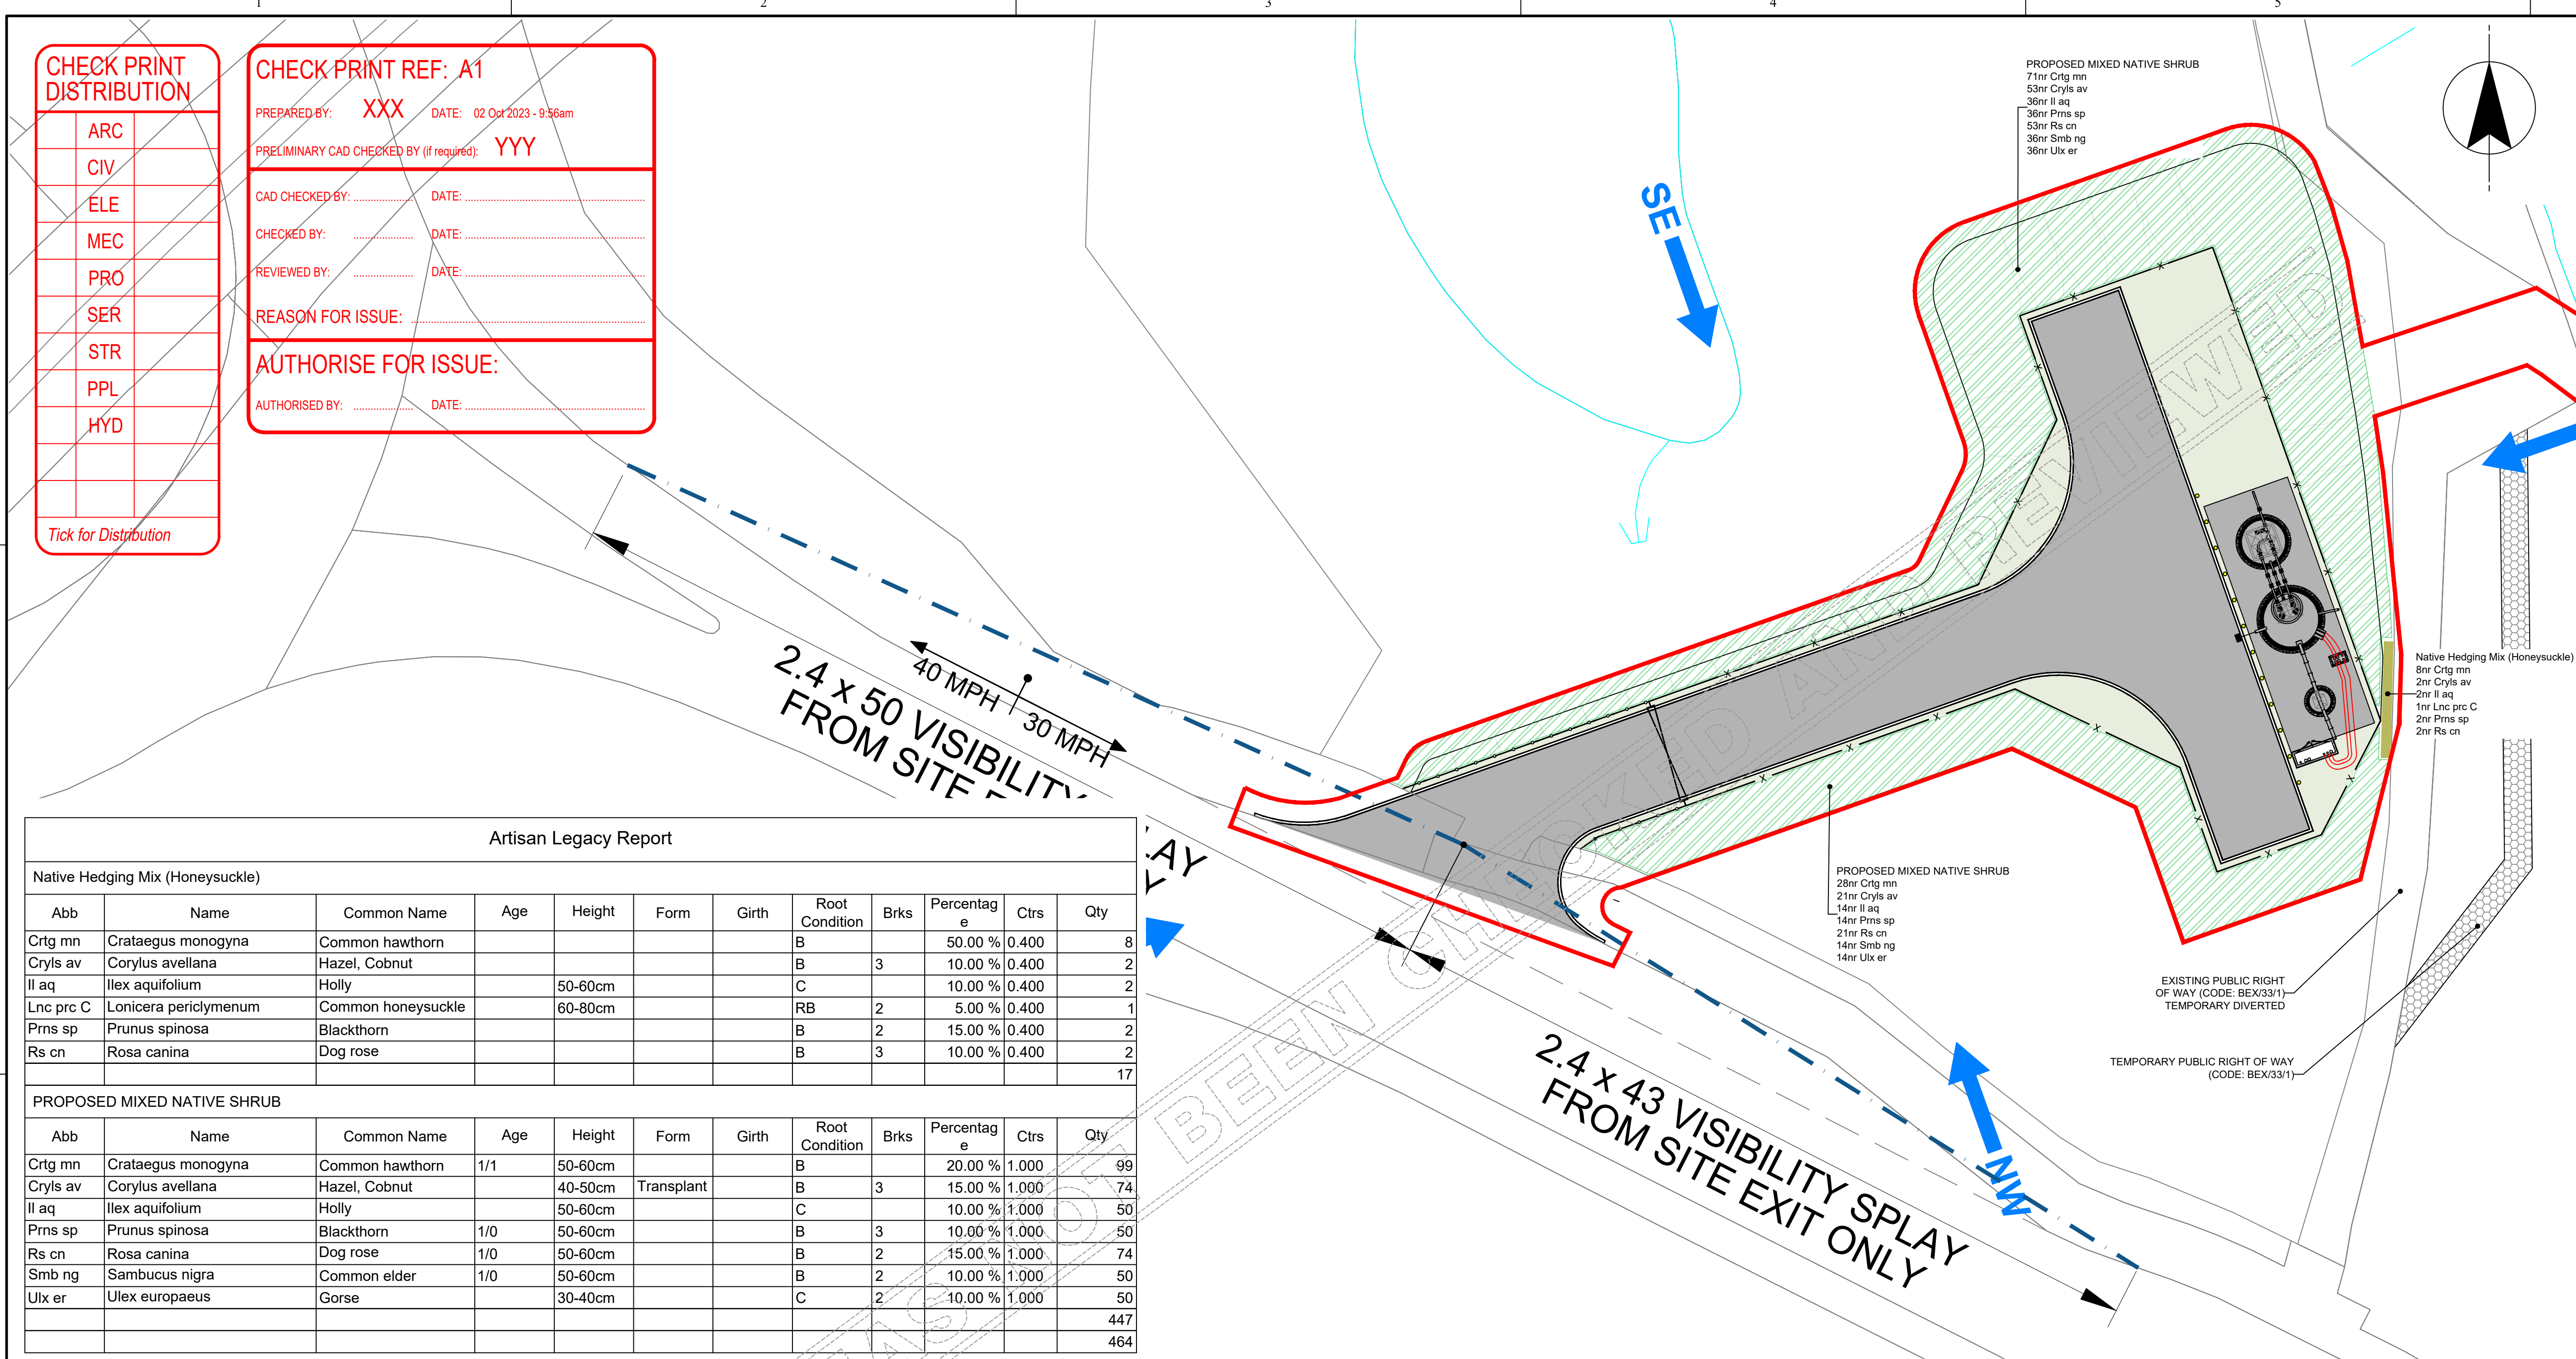

NOTES

1. ALL DIMENSIONS IN MILLIMETRES AND ALL LEVELS IN METRES UNLESS SHOWN OTHERWISE.

REFERENCES

774801-PH2-CD502 WPS02 LAYOUT PLAN 1 OF 2

LEGEND

	PLANNING APPLICATION SITE AREA
	SITE ACCESS ROUTE
	KERB LINE
	CONCRETE
	BOLLARDS
	SECURITY FENCING
	ACCESS GATE
	POST AND RAIL FENCING
	TEMPORARY FOOTPATH
	PROPOSED MIXED NATIVE SINGLE ROW HEDGEROW
	PROPOSED MIXED NATIVE SHRUB
	AMENITY GRASS

CURRENT VERSION INFORMATION

P01. FOR INFORMATION

26/07/23	---	---	---	---	P01.1	S0	Initial Status or WIP
DATE	ORIG	CHKD	REVD	APPR	REV	STS	REASON FOR ISSUE

THIS DRAWING IS ISSUED BY SOUTHERN WATER SUBJECT TO THE CONDITIONS THAT IT IS NOT COPIED EITHER IN WHOLE OR IN PART OR DISCLOSED TO THIRD PARTIES UNLESS PRIOR WRITTEN AUTHORISATION IS GIVEN BY SOUTHERN WATER. PREVIOUS VERSIONS OF THIS DRAWING SHOULD BE STAMPED SUPERSEDED OR DESTROYED. DO NOT SCALE THIS DRAWING - IF IN DOUBT ASK

from Southern Water.

Southern House
Yeoman Road
Worthing
West Sussex
BN13 3NX
telephone (01903) 264444
fax (01903) 667136

PROJECT TITLE

BEXHILL GROWTH

DRAWING TITLE

LANDSCAPE PROPOSAL

SITE UNIT MNEIMONIC	SITE UNIT NO.	MASTER SIZE
PRN 774801	SCALE 1:200	STATUS S0
S.W. DRAWING NO.	REVISION	
774801-STA-Z0-XX-DR-Z-00001	P01.1	