
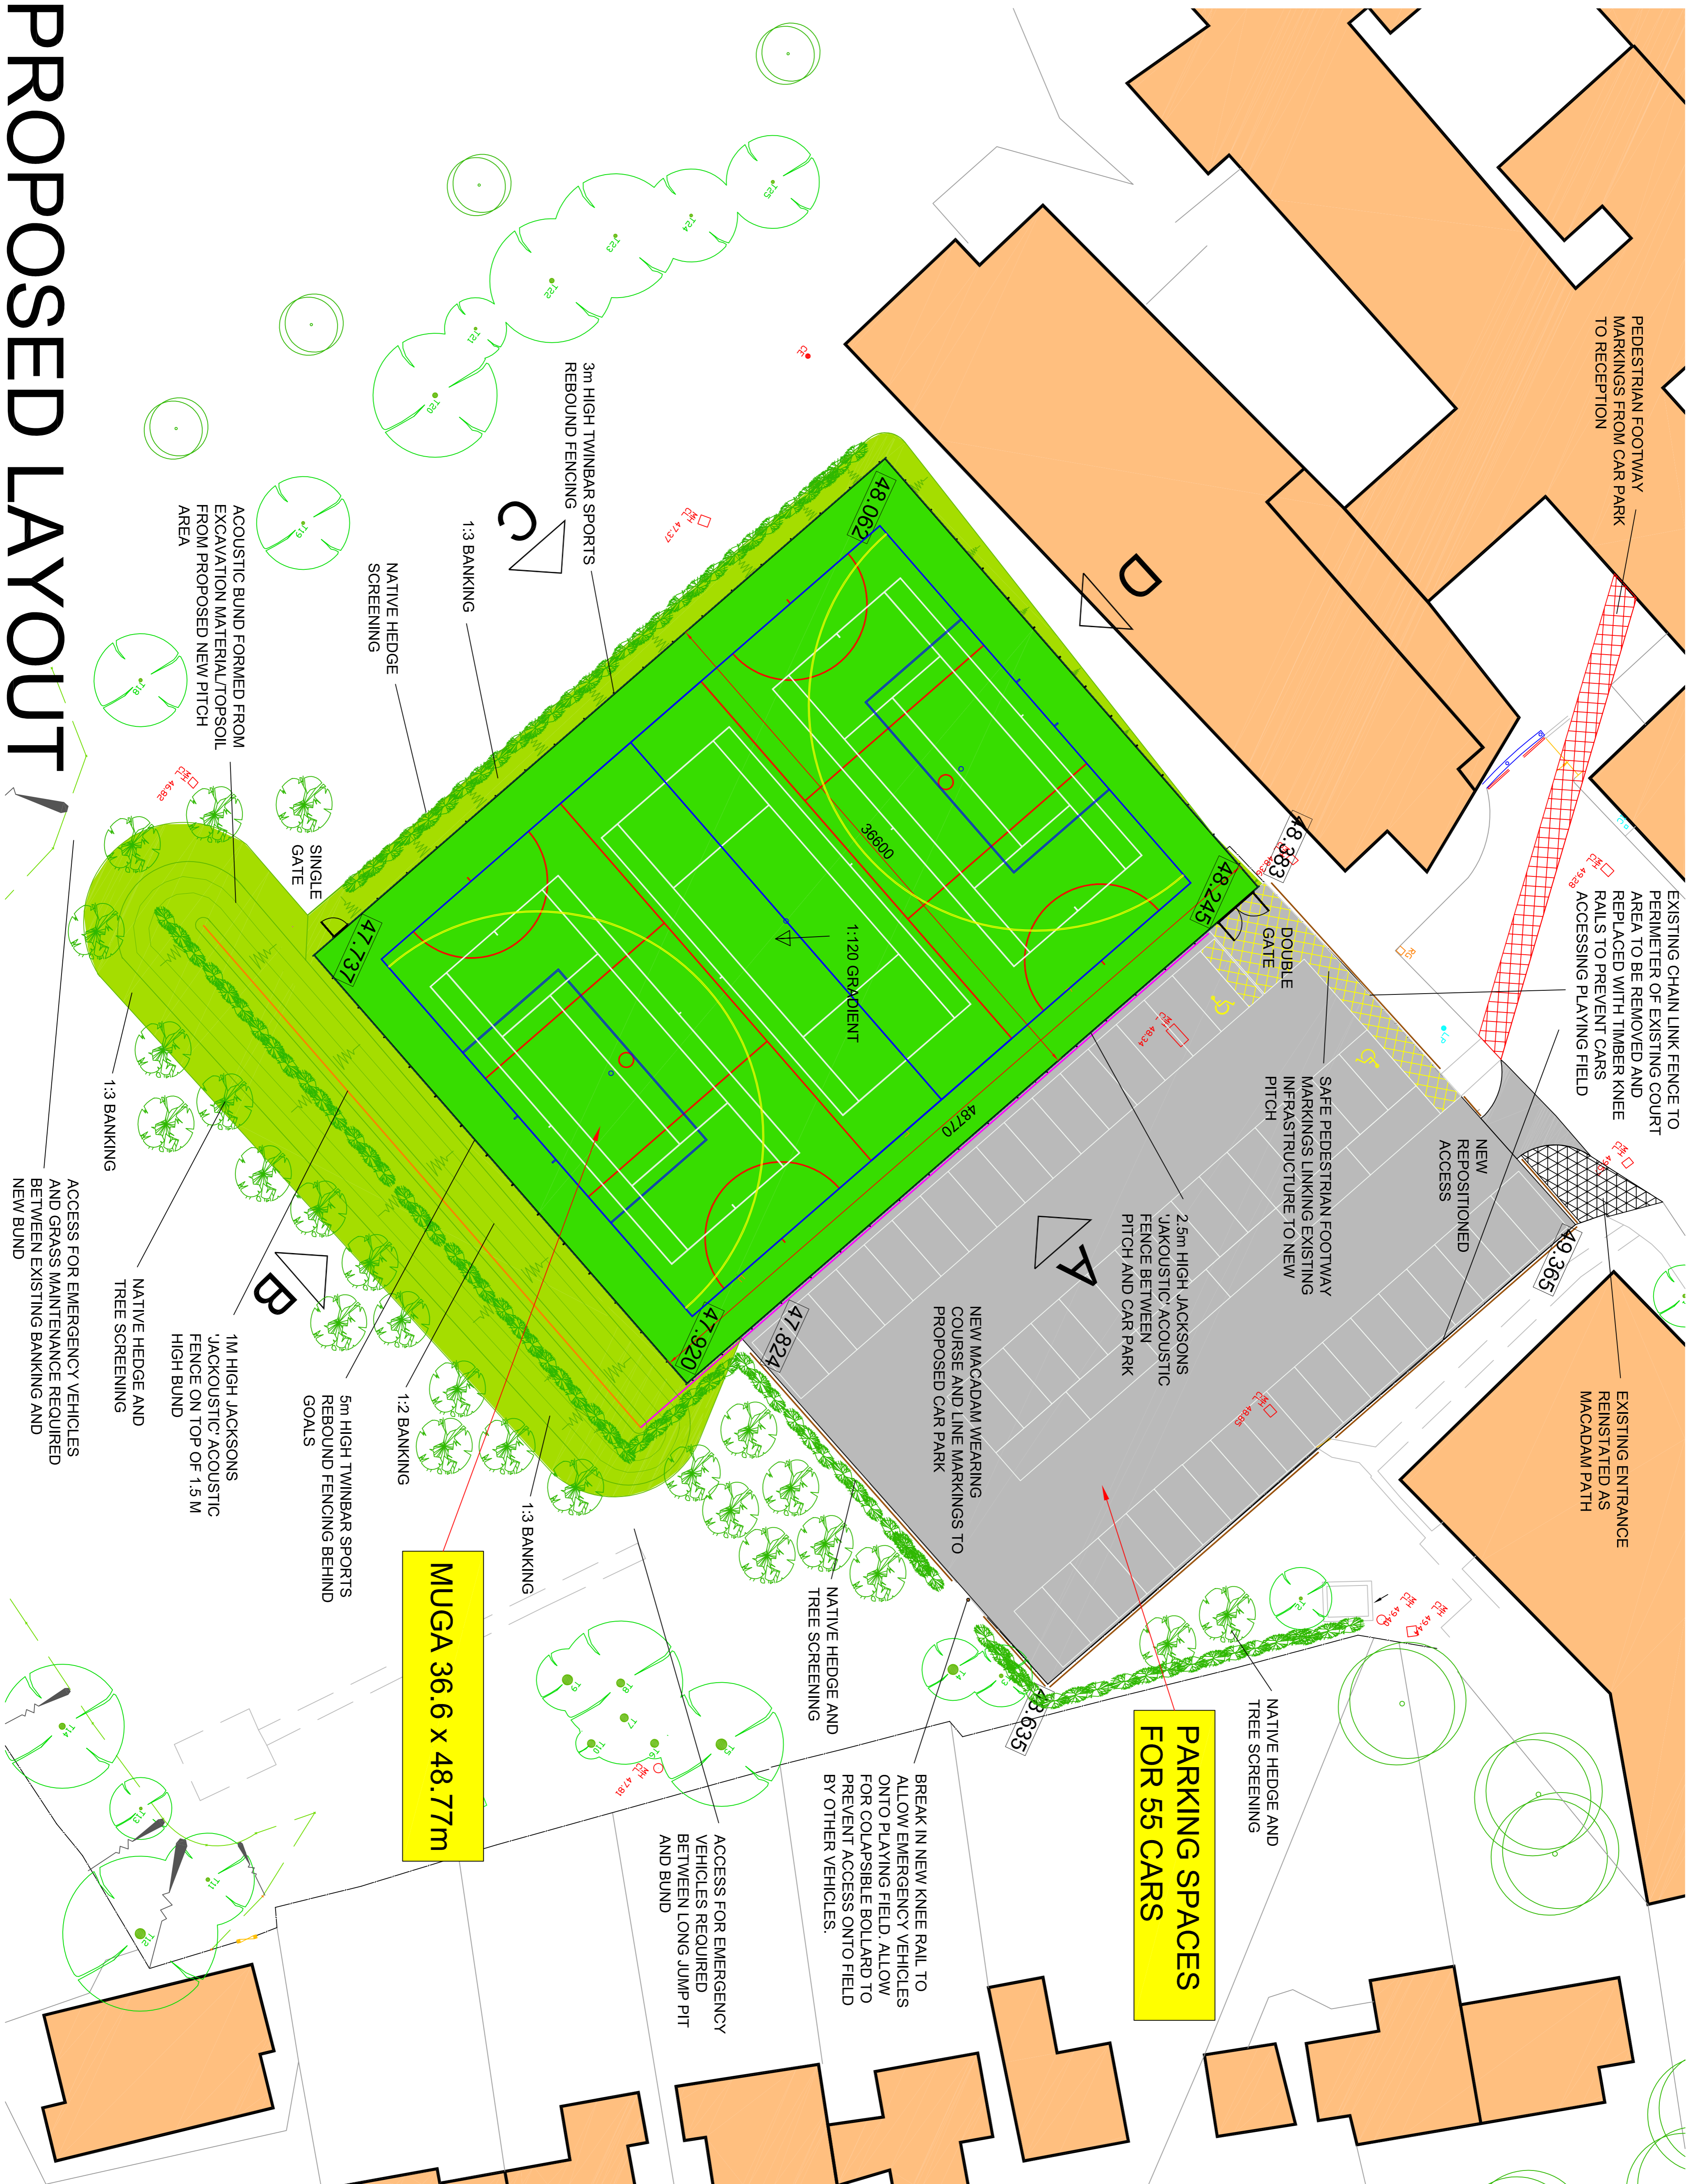


UPLANDS COMMUNITY COLLEGE

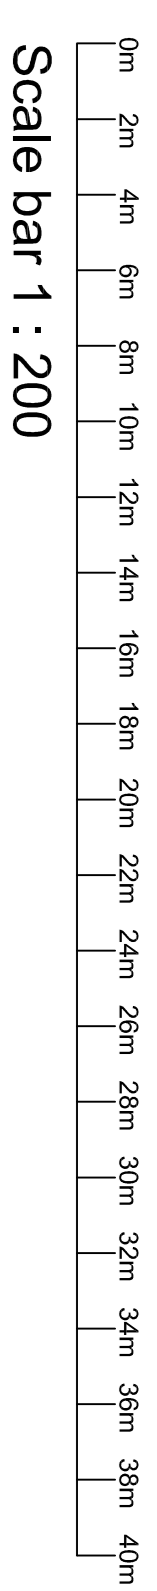

PROPOSED LAYOUT


1. ALL DIMENSIONS TO BE CHECKED ON SITE PRIOR TO COMMENCEMENT OF WORKS.
 2. THIS DRAWING IS © COPYRIGHT. THIS DRAWING AND DESIGN OF MUGA UK LTD. CANNOT BE REPRODUCED OR USED WITHOUT THE EXPRESS CONSENT OF MUGA UK LTD.
 3. ALL PERSONNEL SHOULD BE AWARE OF THE HEALTH AND SAFETY PLAN WHICH IS RETAINED IN THE SITE MANAGERS OFFICE.

HEALTH AND SAFETY NOTE

ALL PERSONNEL SHOULD BE AWARE OF THE HEALTH AND SAFETY PLAN WHICH IS RETAINED IN THE SITE MANAGERS OFFICE.

NOTES

FOR LANDSCAPE DETAILS REFER TO DRAWING NO. 034/UP/001 AND LANDSCAPE AND VISUAL IMPACT ASSESSMENT

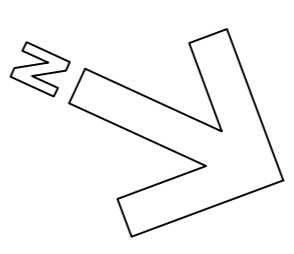

MUGA UK
SPORTS PITCH CONSULTANTS
 Mill Farm Hathorn Road Shepshed Leicestershire
 LE12 9RP t: +44 (0) 1509 503408 f: +44 (0) 1509 506420

PROJECT TITLE
UPLANDS COMMUNITY COLLEGE
 PROJECT NUMBER
MUK-1077

PROPOSED LAYOUT

DRAWING No	REV	SCALE
MUK1077-01	J	1:200
DRAWN BY	DATE	
Neil McHugh	11-03-14	
CHECKED BY	SIZE/PLOT	
	A1	