



NOTES  
 Based on DS digital data.  
 Contours in 0.5m intervals.  
 Levels based on OSBM datum.

REV DETAILS DATE

ADDRESS  
**HAILSHAM COMMUNITY COLLEGE,**  
**BATTLE ROAD,**  
**HAILSHAM,**  
**BN27 1DT.**

TITLE  
**SURFACE WATER DRAINAGE INVESTIGATION**

SURVEYED FIELD  
 CHECKED VERIFIED

SCALE 1:500 DATE DECEMBER


NUMBER  
**S000061/S/1**




PROPERTY CONSULTANCY SERVICES  
 SURVEY SECTION  
 TEL 0273 481483

CARL POWELL FRICS  
 DIRECTOR OF PROPERTY SERVICES


58880981

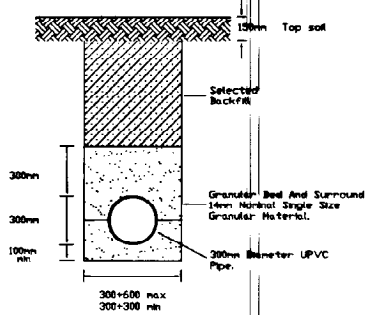

**SURFACE WATER DRAIN BEDDING DETAIL A**  
Not To Scale

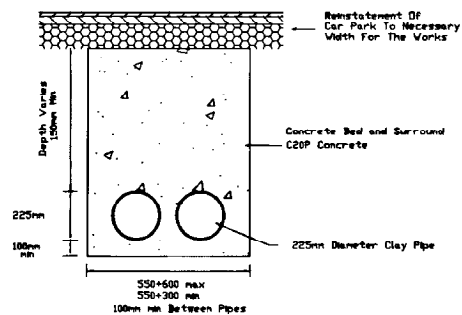

**SURFACE WATER DRAIN BEDDING DETAIL B**  
Not To Scale

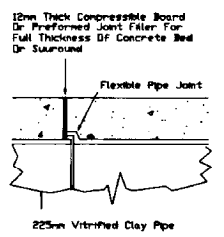


**EXPANSION JOINT DETAIL FOR CONCRETE SURROUND**


--- 300mm Diameter UPVC Pipe  
 - - - - 225mm Super Strength Vitrified Clay Pipe

CATCH PIT DETAILS


COVER LEVEL	BASE LEVEL	CHAMBER SIZE	PIPE INVERTS	COMMENTS
CP A	26.32	AS EXISTING	AS EXISTING	OUTLET 23.82 New Connection For Pipe Chamber to be made good.
IC B	---	---	---	Chamber to be demolished
CP C	24.04	AS EXISTING	AS EXISTING	INLET 23.23 OUTLET 22.64 New Connection For Pipe Chamber to be made good.
CP D	TO BE DETERMINED ON SITE	1350mm	INLET 23.50 OUTLET 23.43	Re-construction of Existing Catch Pit

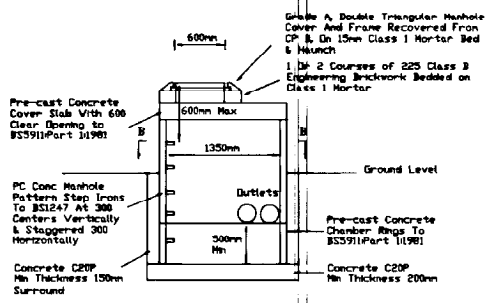

**DETAILS OF CATCH PIT CP D SECTION A - A**  
Not To Scale

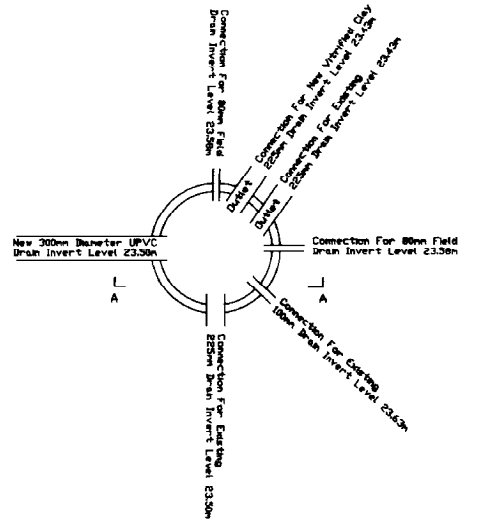

**DETAILS OF CATCH PIT CP D PLAN B - B**  
Not To Scale

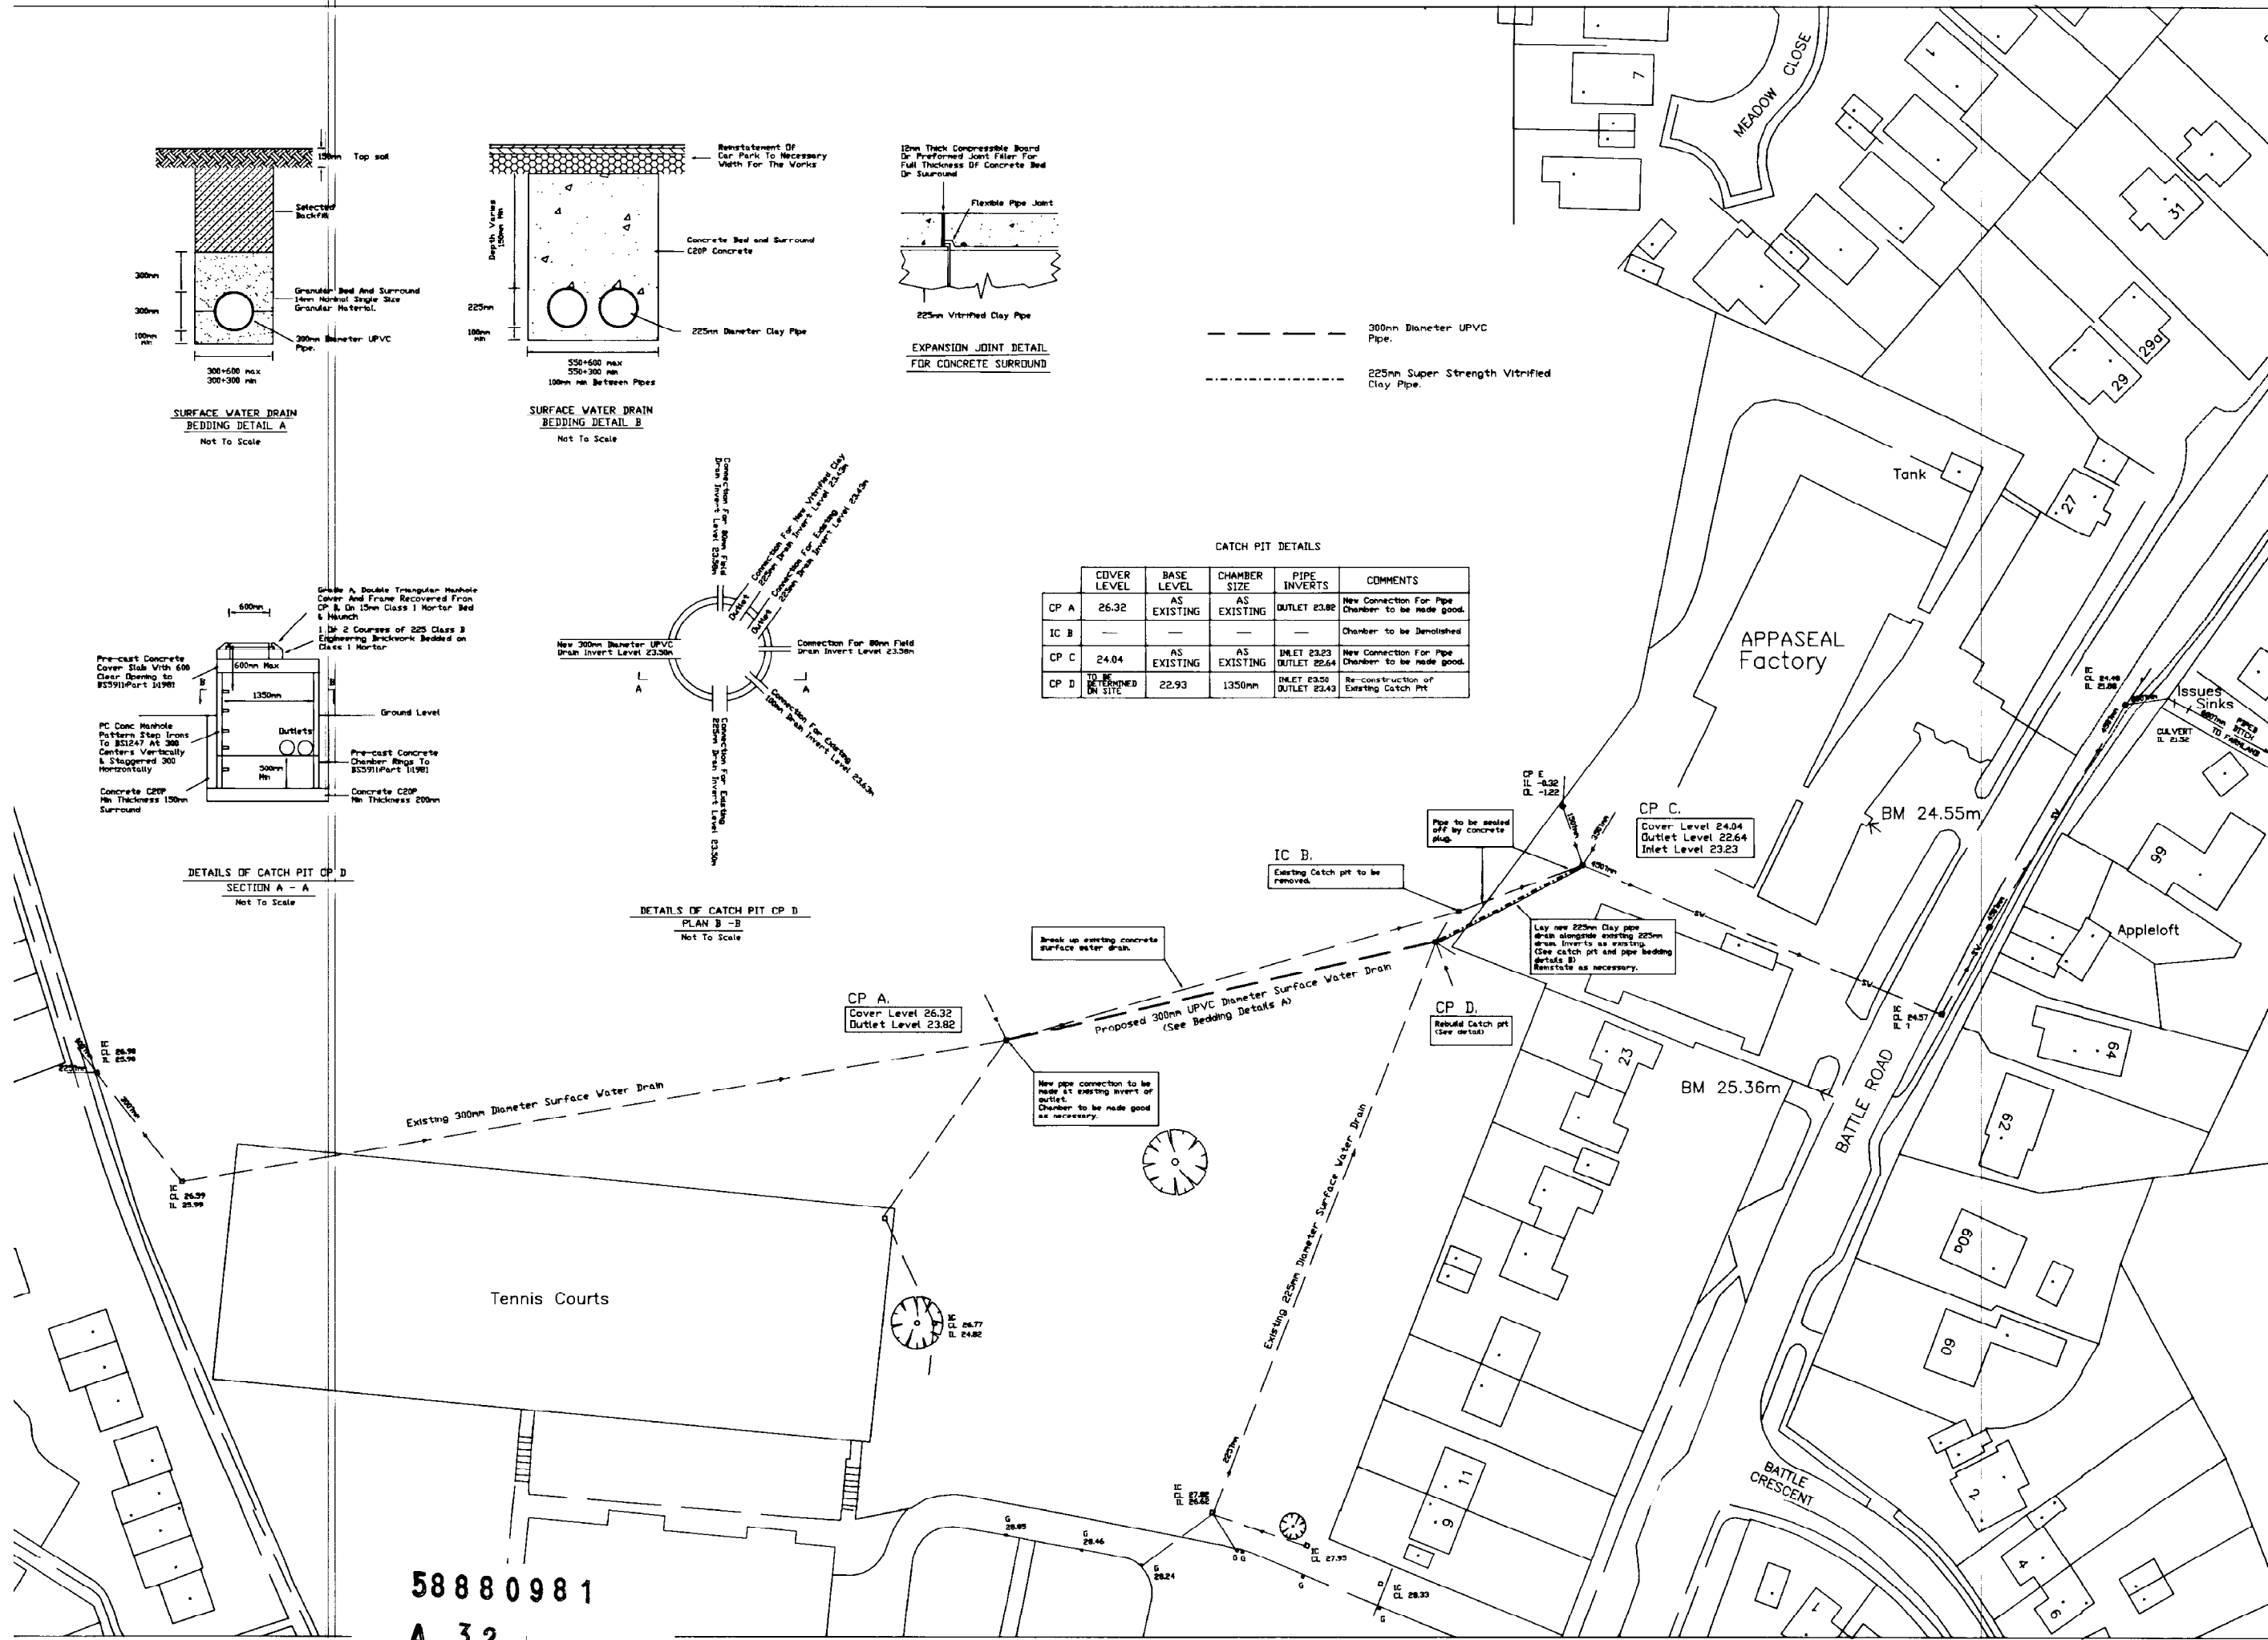

NOTES  
 Based on DS digital data.  
 Contours in 0.5m intervals.  
 Levels based on OSBM dat

REV DETAILS

ADDRESS  
**HAILSHAM COMMUN COLLEGE,**  
**BATTLE ROAD,**  
**HAILSHAM,**  
**BN27 1DT.**  
 TITLE  
**SURFACE WATER DRAINAGE DETAILS**

SURVEYED FIELD  
 CHECKED VERIFIED  
 SCALE 1:500 DATE DEC  
 NUMBER

93-092-6



PROPERTY CONSULTANCY  
 SURVEY SECTION  
 TEL 0273 481483

CARL POWELL FRICS

58880981  
 A 32



Overlay of ESCC SW Drainage Plan and route shown highlighted on aerial view.

SW drain noted as piped to ditch on farmland

Note: Reefway roadway and junction onto battle road formed since the production of ESCC 1993 drawing 93-092-6 A

Hailsham Community College Expansion  
Presumed Route of ESCC Surface Water drain serving Hailsham Community