


APPROVED

+ Notes



This drawing has been prepared by LRA-Retinue (LRA-R) for the project titled below. It may not be used, modified, reproduced or relied upon by third parties. Do not scale from this drawing, all dimensions are to be verified on site prior to construction. This drawing must be read in conjunction with all other relevant consultants' information. Any discrepancies or ambiguities must be reported immediately to LRA-R for clarification before proceeding.

All works are to be carried out in accordance with current British Standards, Building Regulations, relevant Codes of Practice and Construction (Design and Management) documentation.

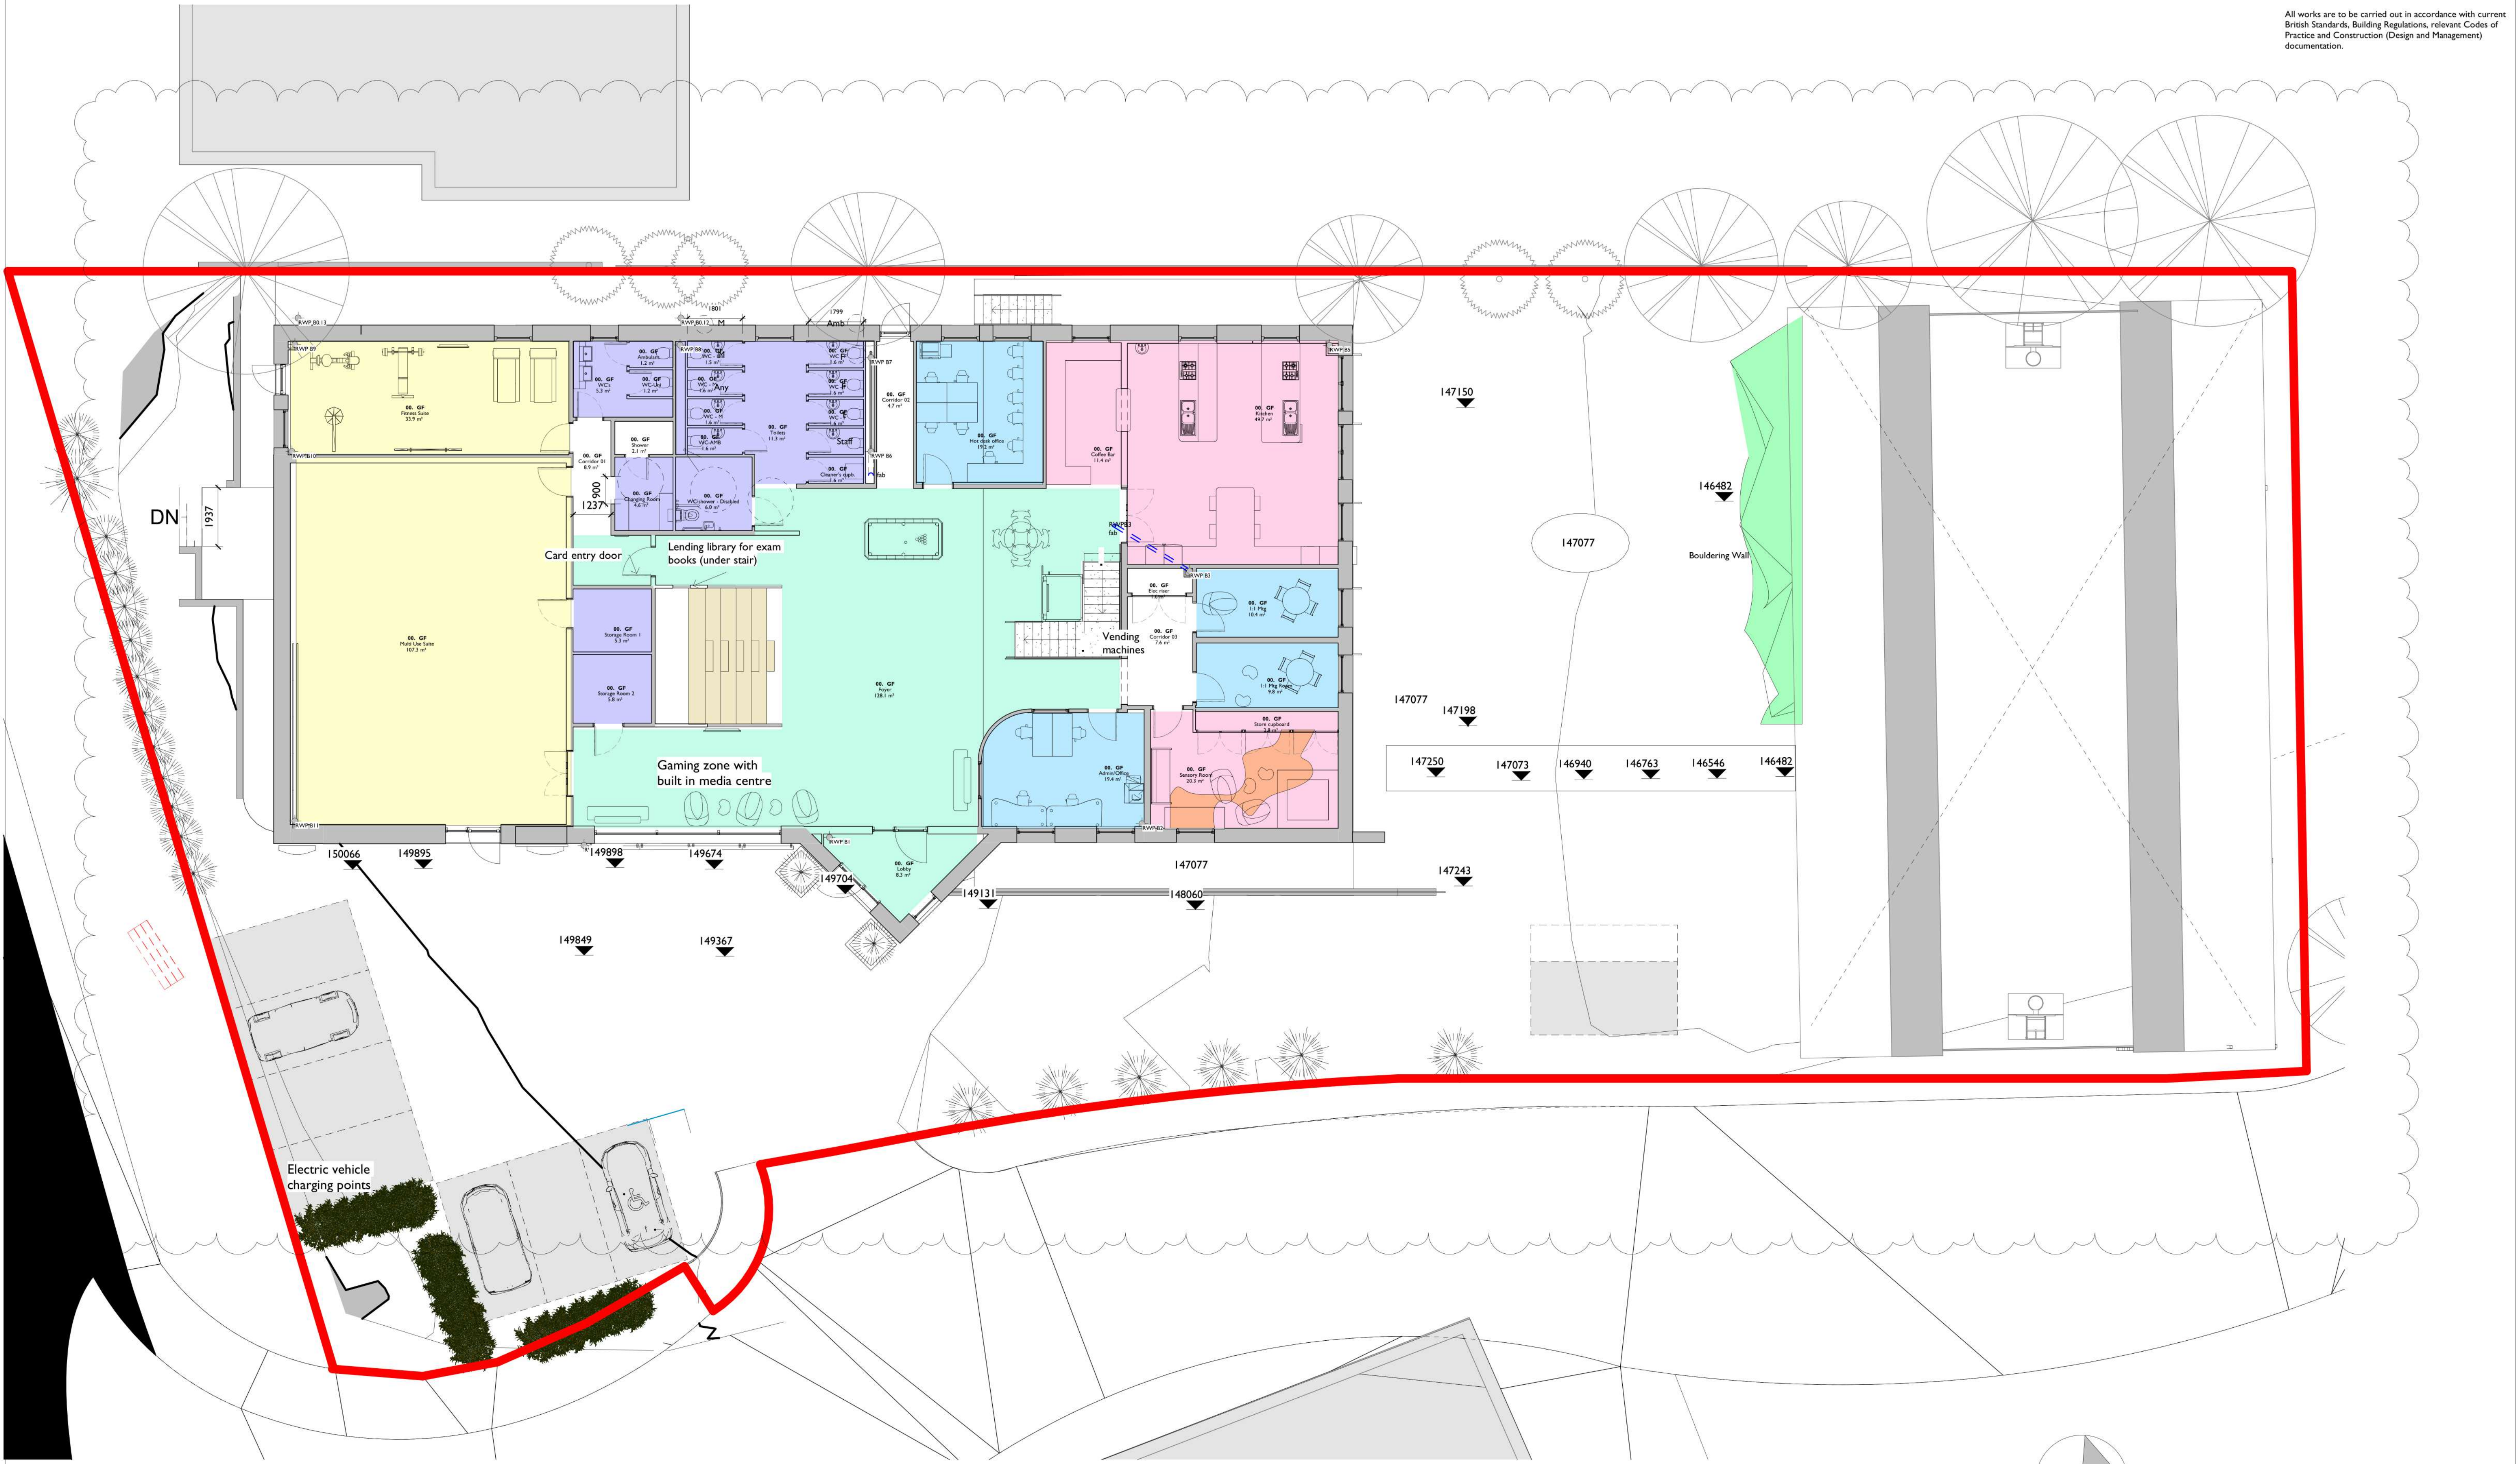

HIGH STREET

THE CO-OPERATIVE

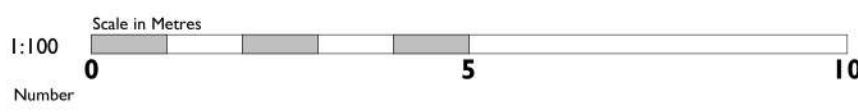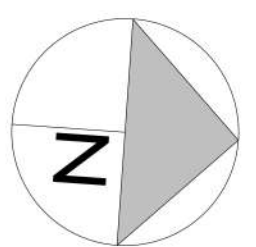

PI	12.12.23	MJ	Revised plans and elevation
Rev	Date	Drawn	Description
REVISIONS			
Revision			PI