

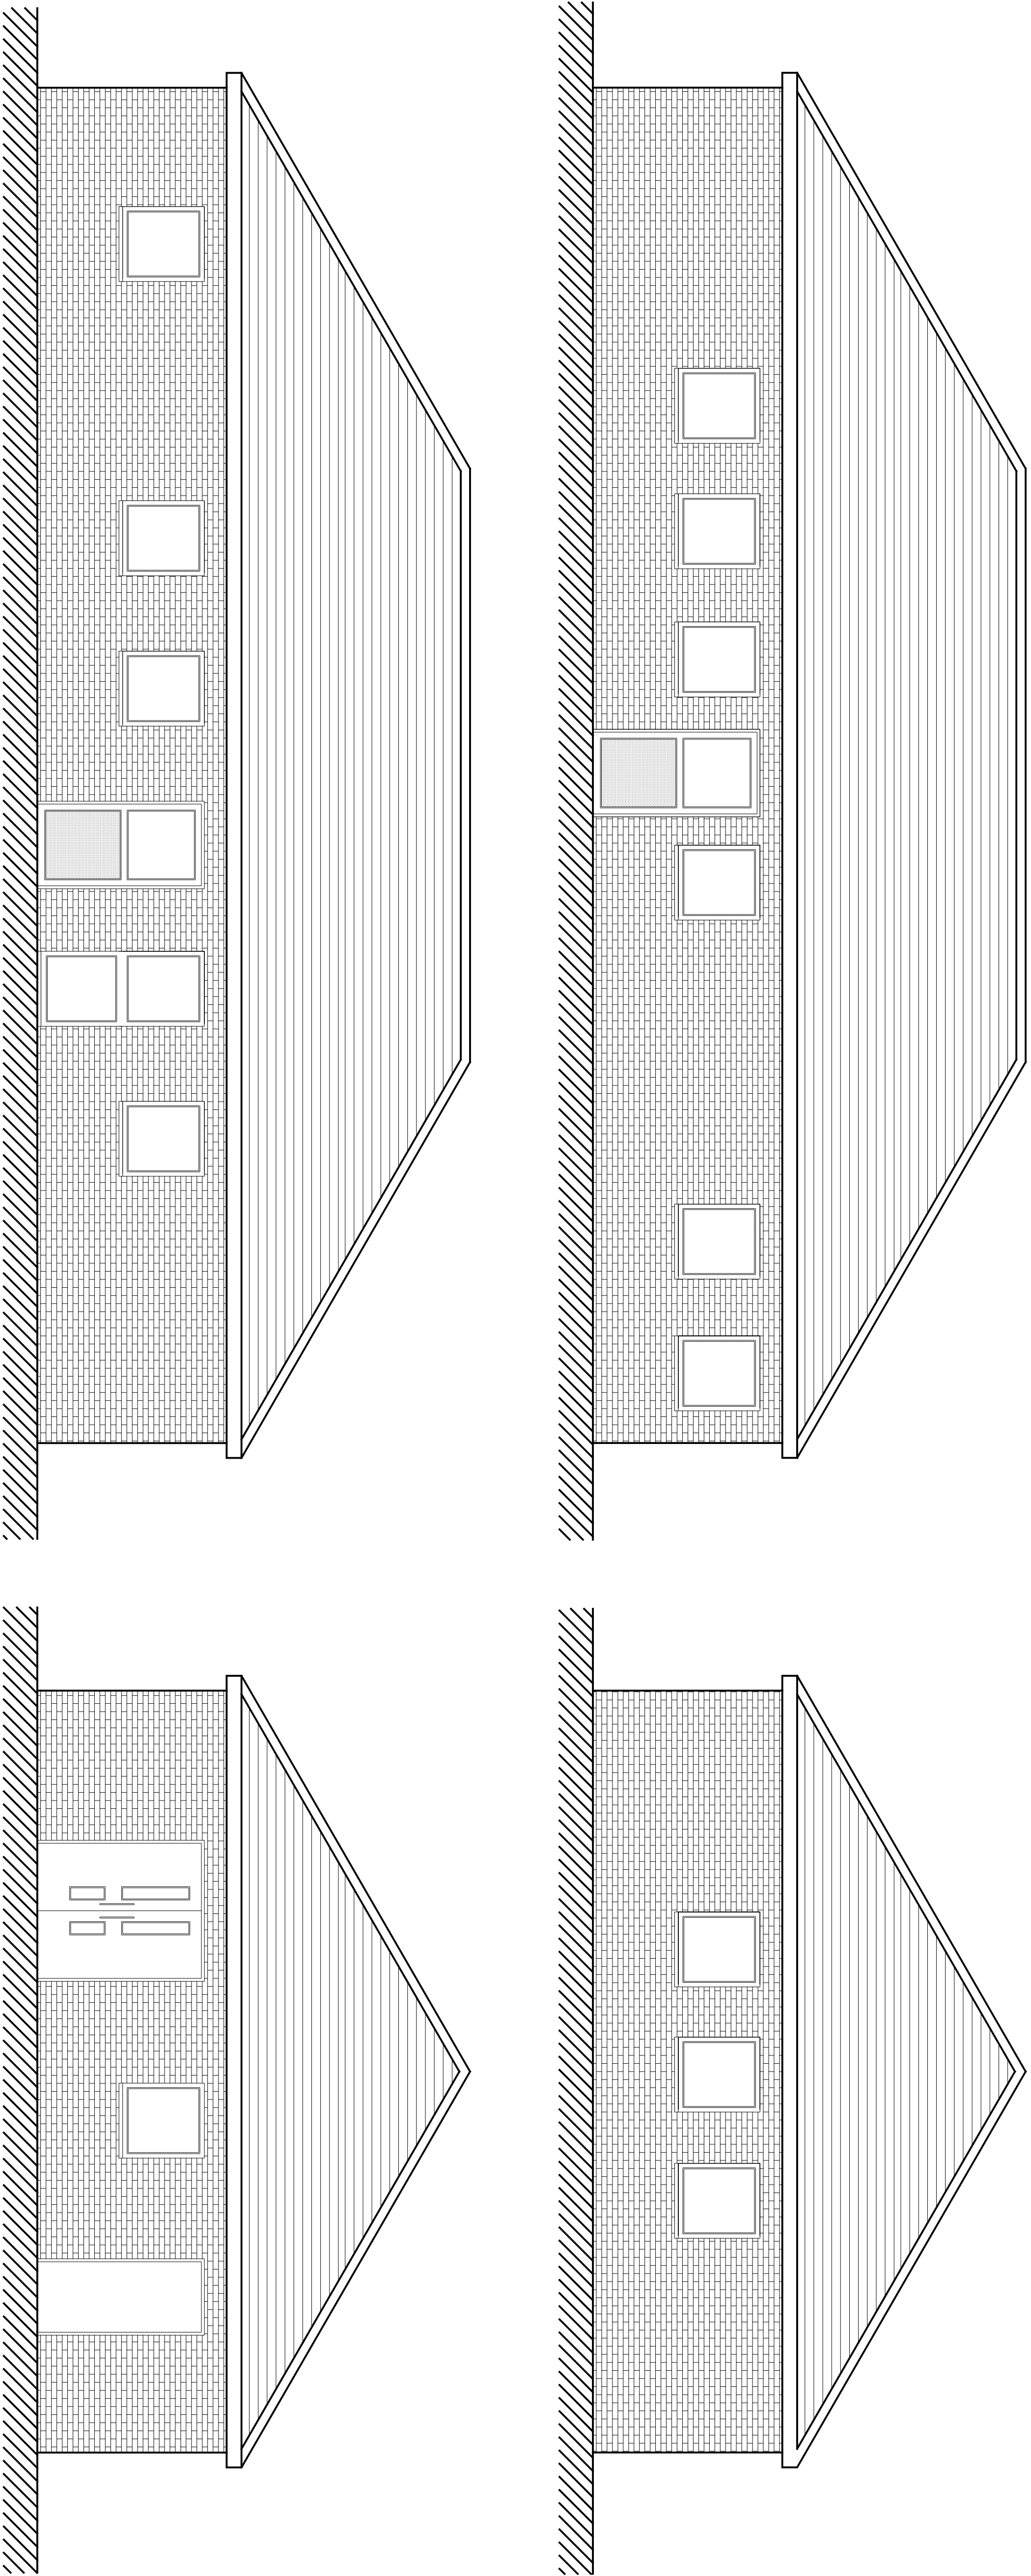
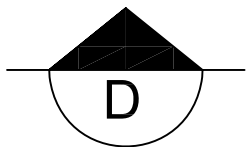


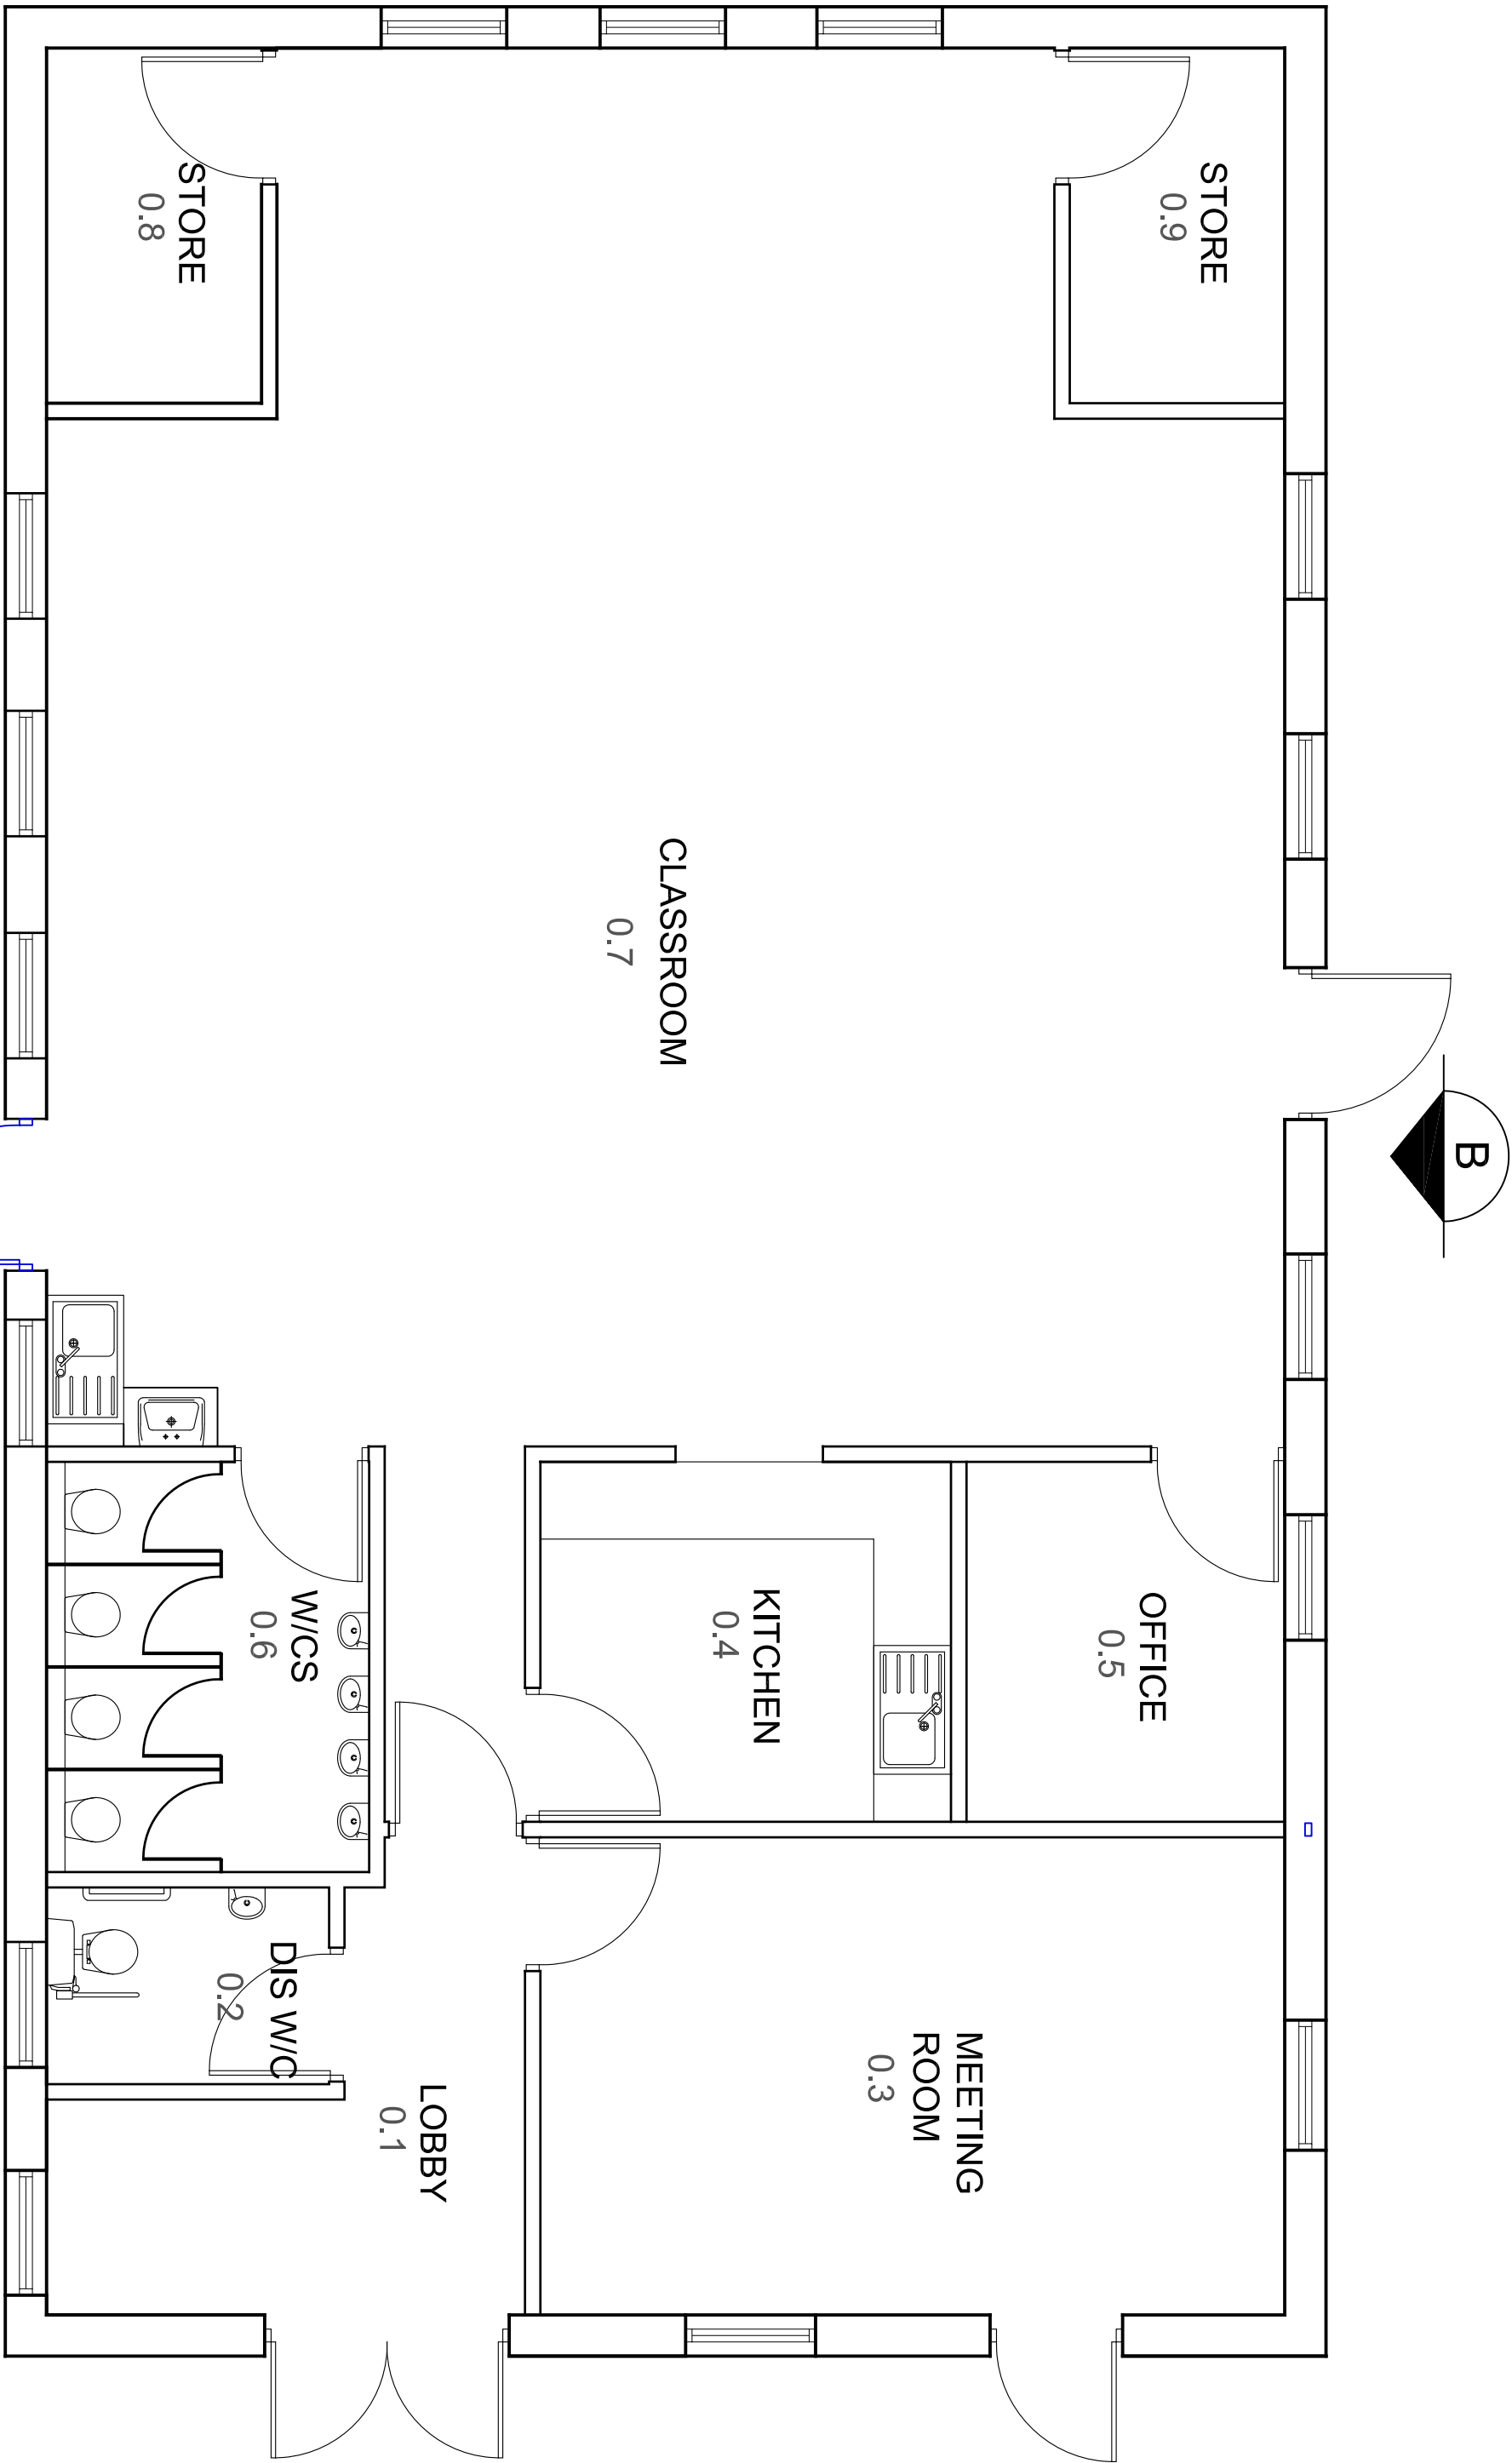

NOTES	A1
This drawing is copyright and shall not be reproduced or used for any other purpose without written permission of the authors. Do not copy from this drawing, use figured dimensions only. The drawing must be read in conjunction with all other related drawings and documentation. It is the contractor's responsibility to ensure compliance with the Building Regulations. It is the contractor's responsibility to check all dimensions on site, any discrepancy to be reported immediately. Details and sizes shown are indicative only and are subject to confirmation by the relevant Specialist Sub-contractor.	

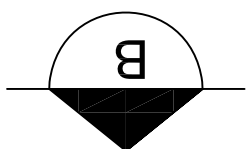

PLANNING

Revisions		Issue	
Rev	Date	Description	By
A			
Client: East Sussex County Council			
Project: Window & Door Replacements Cross in Hand Primary School Heathfield TN21 0XG			
Drawing Title: Nursery Building Existing Replacement Doors and Windows			
Scale: 1:--		Drawn By: LJ	Date: 11/06/25 (when printed @ A1)
Preliminary ☒	Planning ☐	Tender ☐	Construction ☐
Job:	Dwg No:	Rev:	
25030 - 110 -			A1



CHARTERED
SURVEYORS

BLB House, 15-16 Huns Mere Way
Brighton BN2 6AH
t: 01273 301 888
enquiries@blbsurveyors.co.uk
blbsurveyors.co.uk

