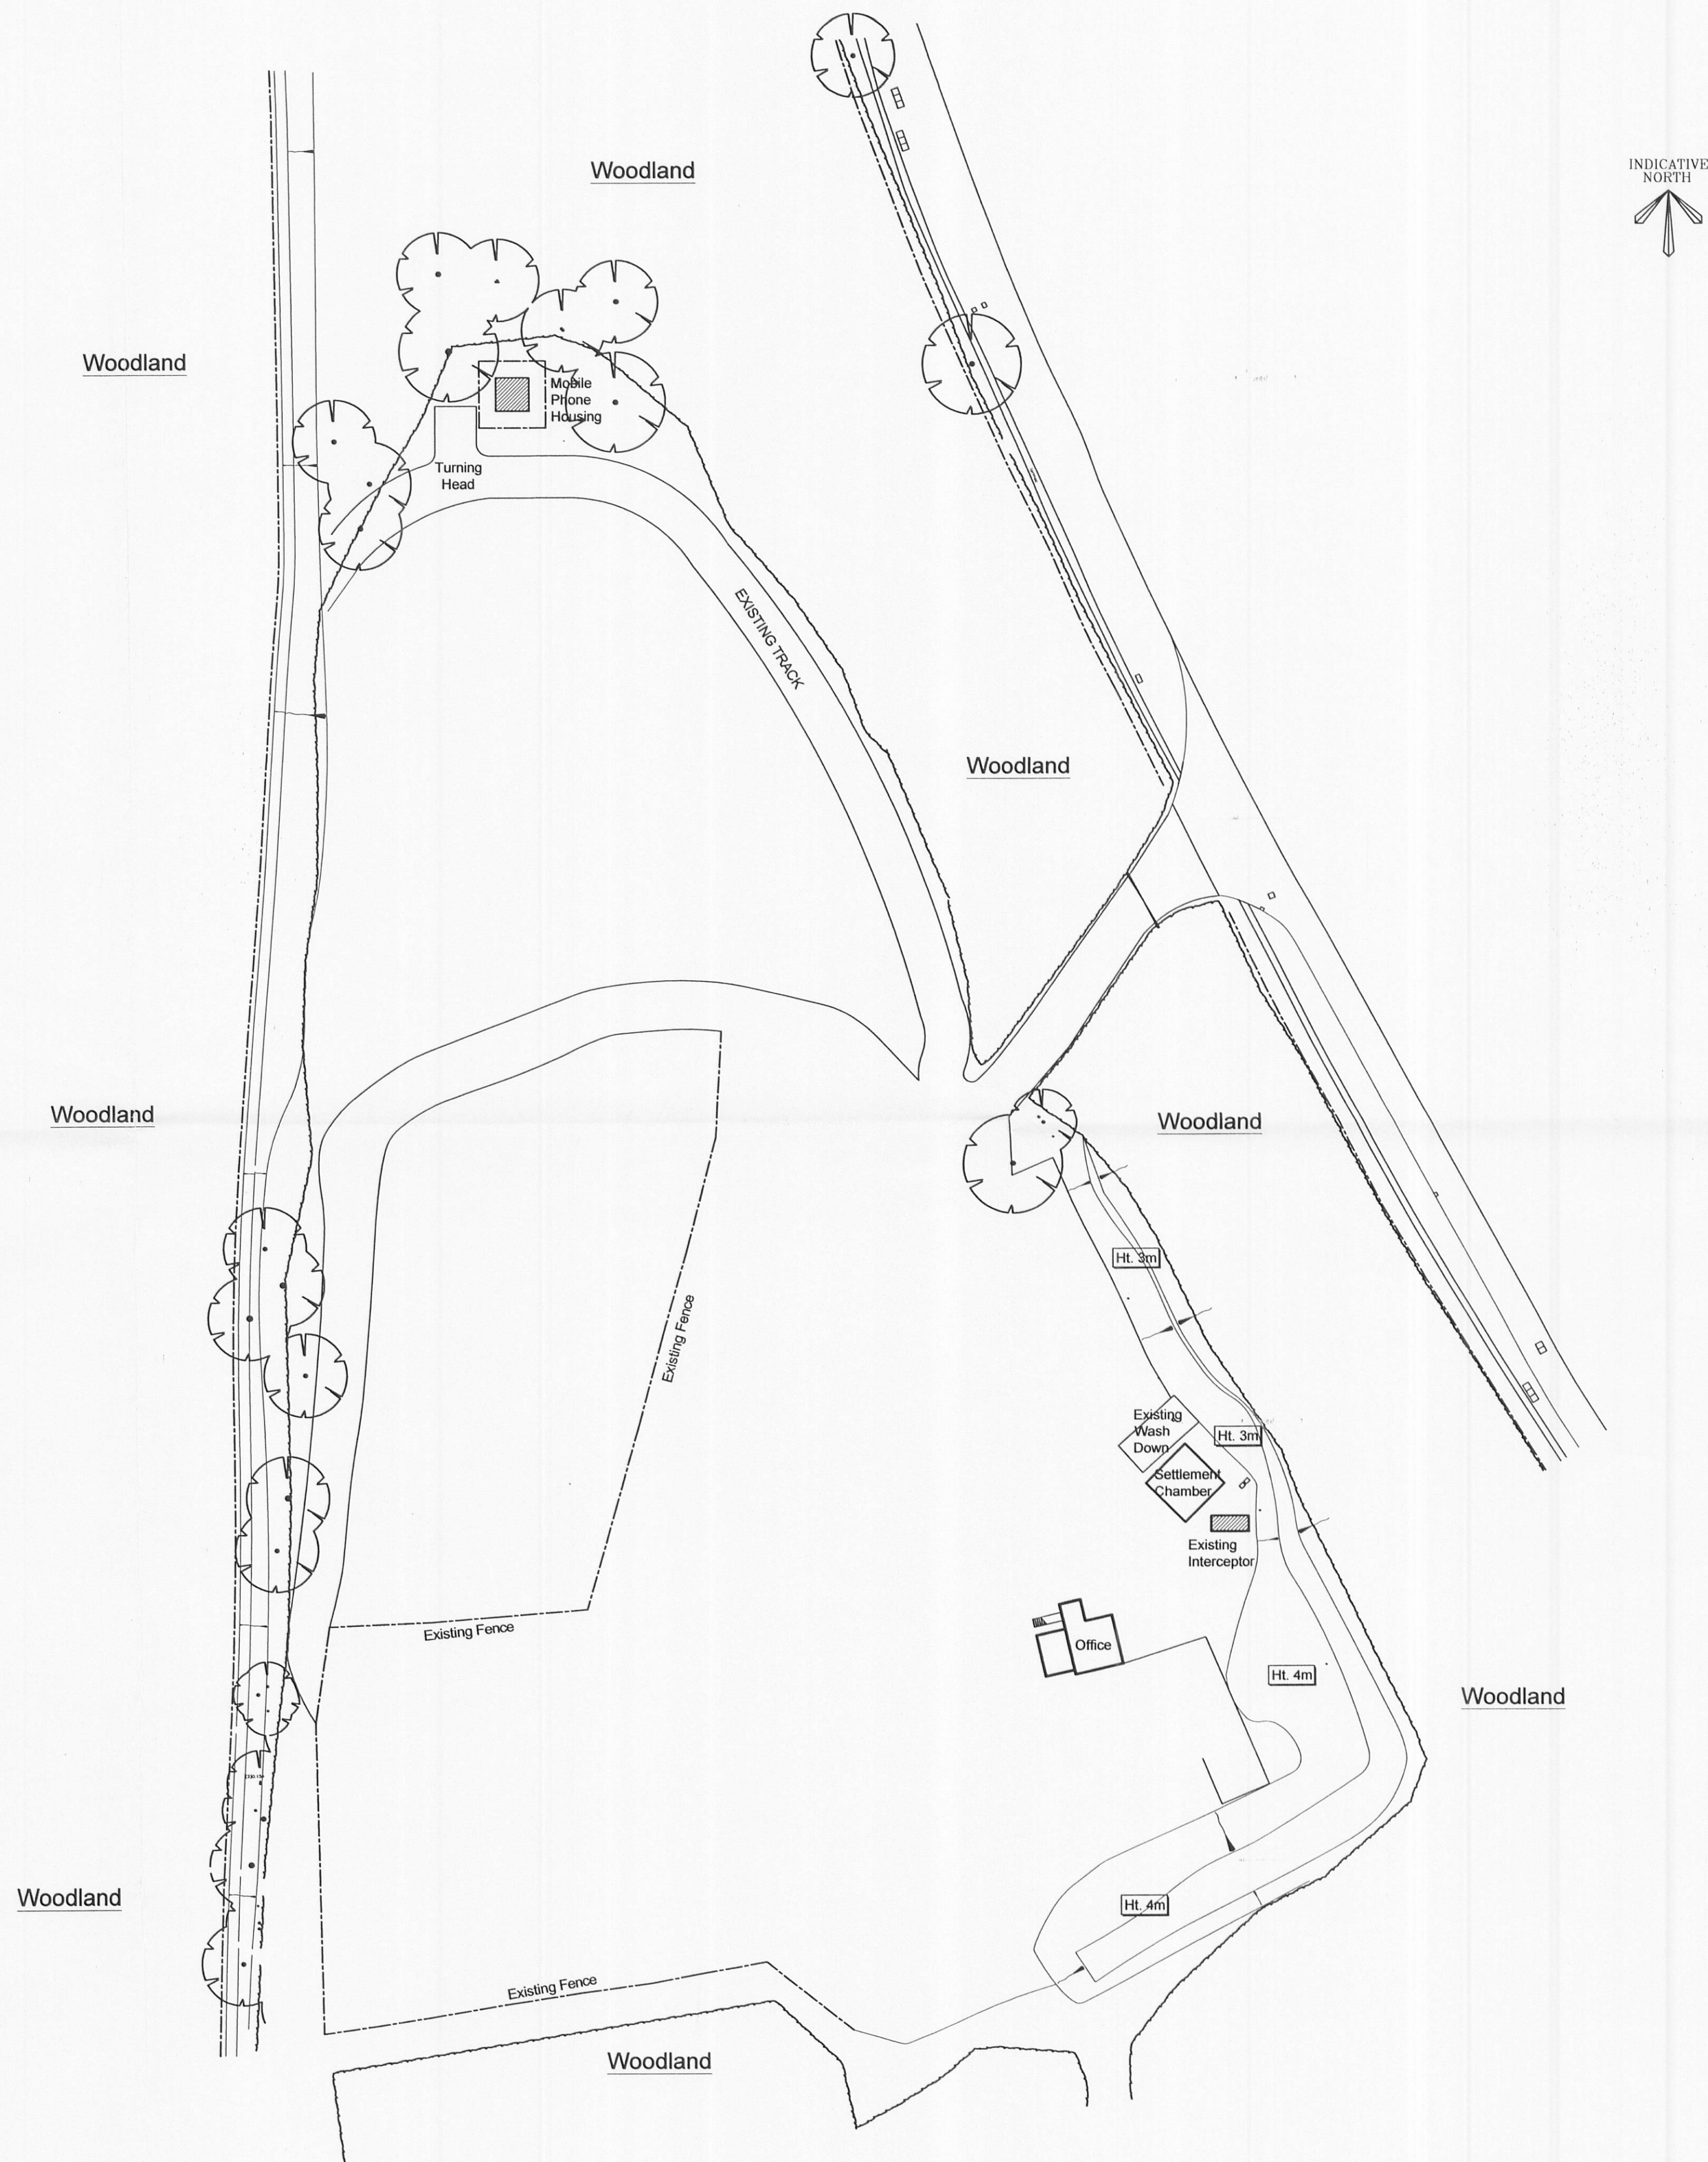


DIRECTOR OF TRANSPORT AND ENVIRONMENT
23 APR 2009
PASSED TO
DATE REPLIED
FILE ON


A	Revisions as letter dated 08.04.09	April'09	JHJ
---	------------------------------------	----------	-----

Proposed Storage Area For Processed Materials

Cophall Woods
Halesham Road (A22)
Polegate, Sussex
BU26 6RR

Existing Layout

P.J. Skips LTD

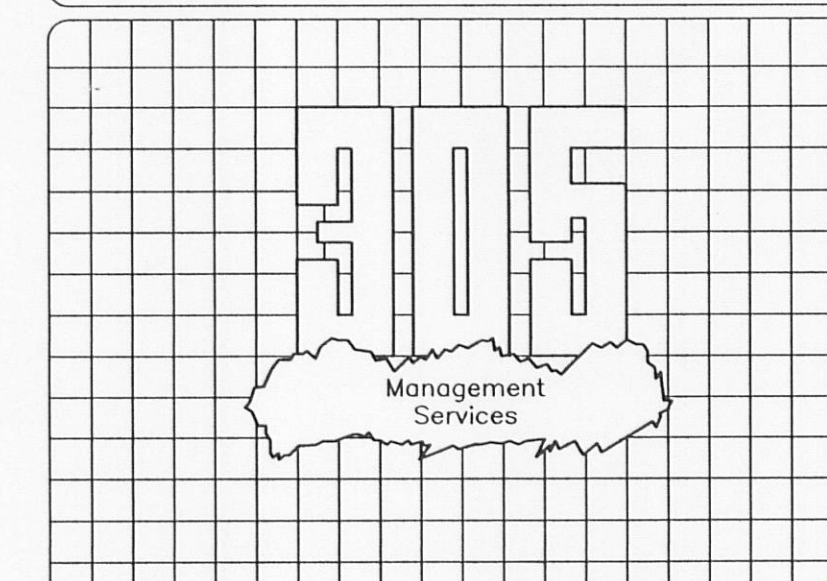


York House, Valley Court, Canal Road, Bradford, BD1 4SP
Telephone: 01274 395422 E-mail address: office@jen305.com
Facsimile: 01274 395427

Drawn by: JHJ Approved by:

Scales: 1:500 @a1 CAD ref no. 010679_03a

Date: Nov '08 Plan no. 010679/03a

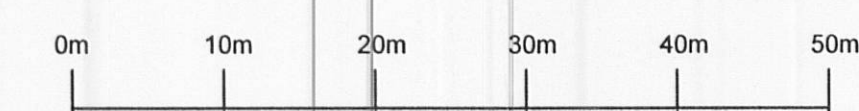

Scale - 1:500 @ A1