


Appendix B.1

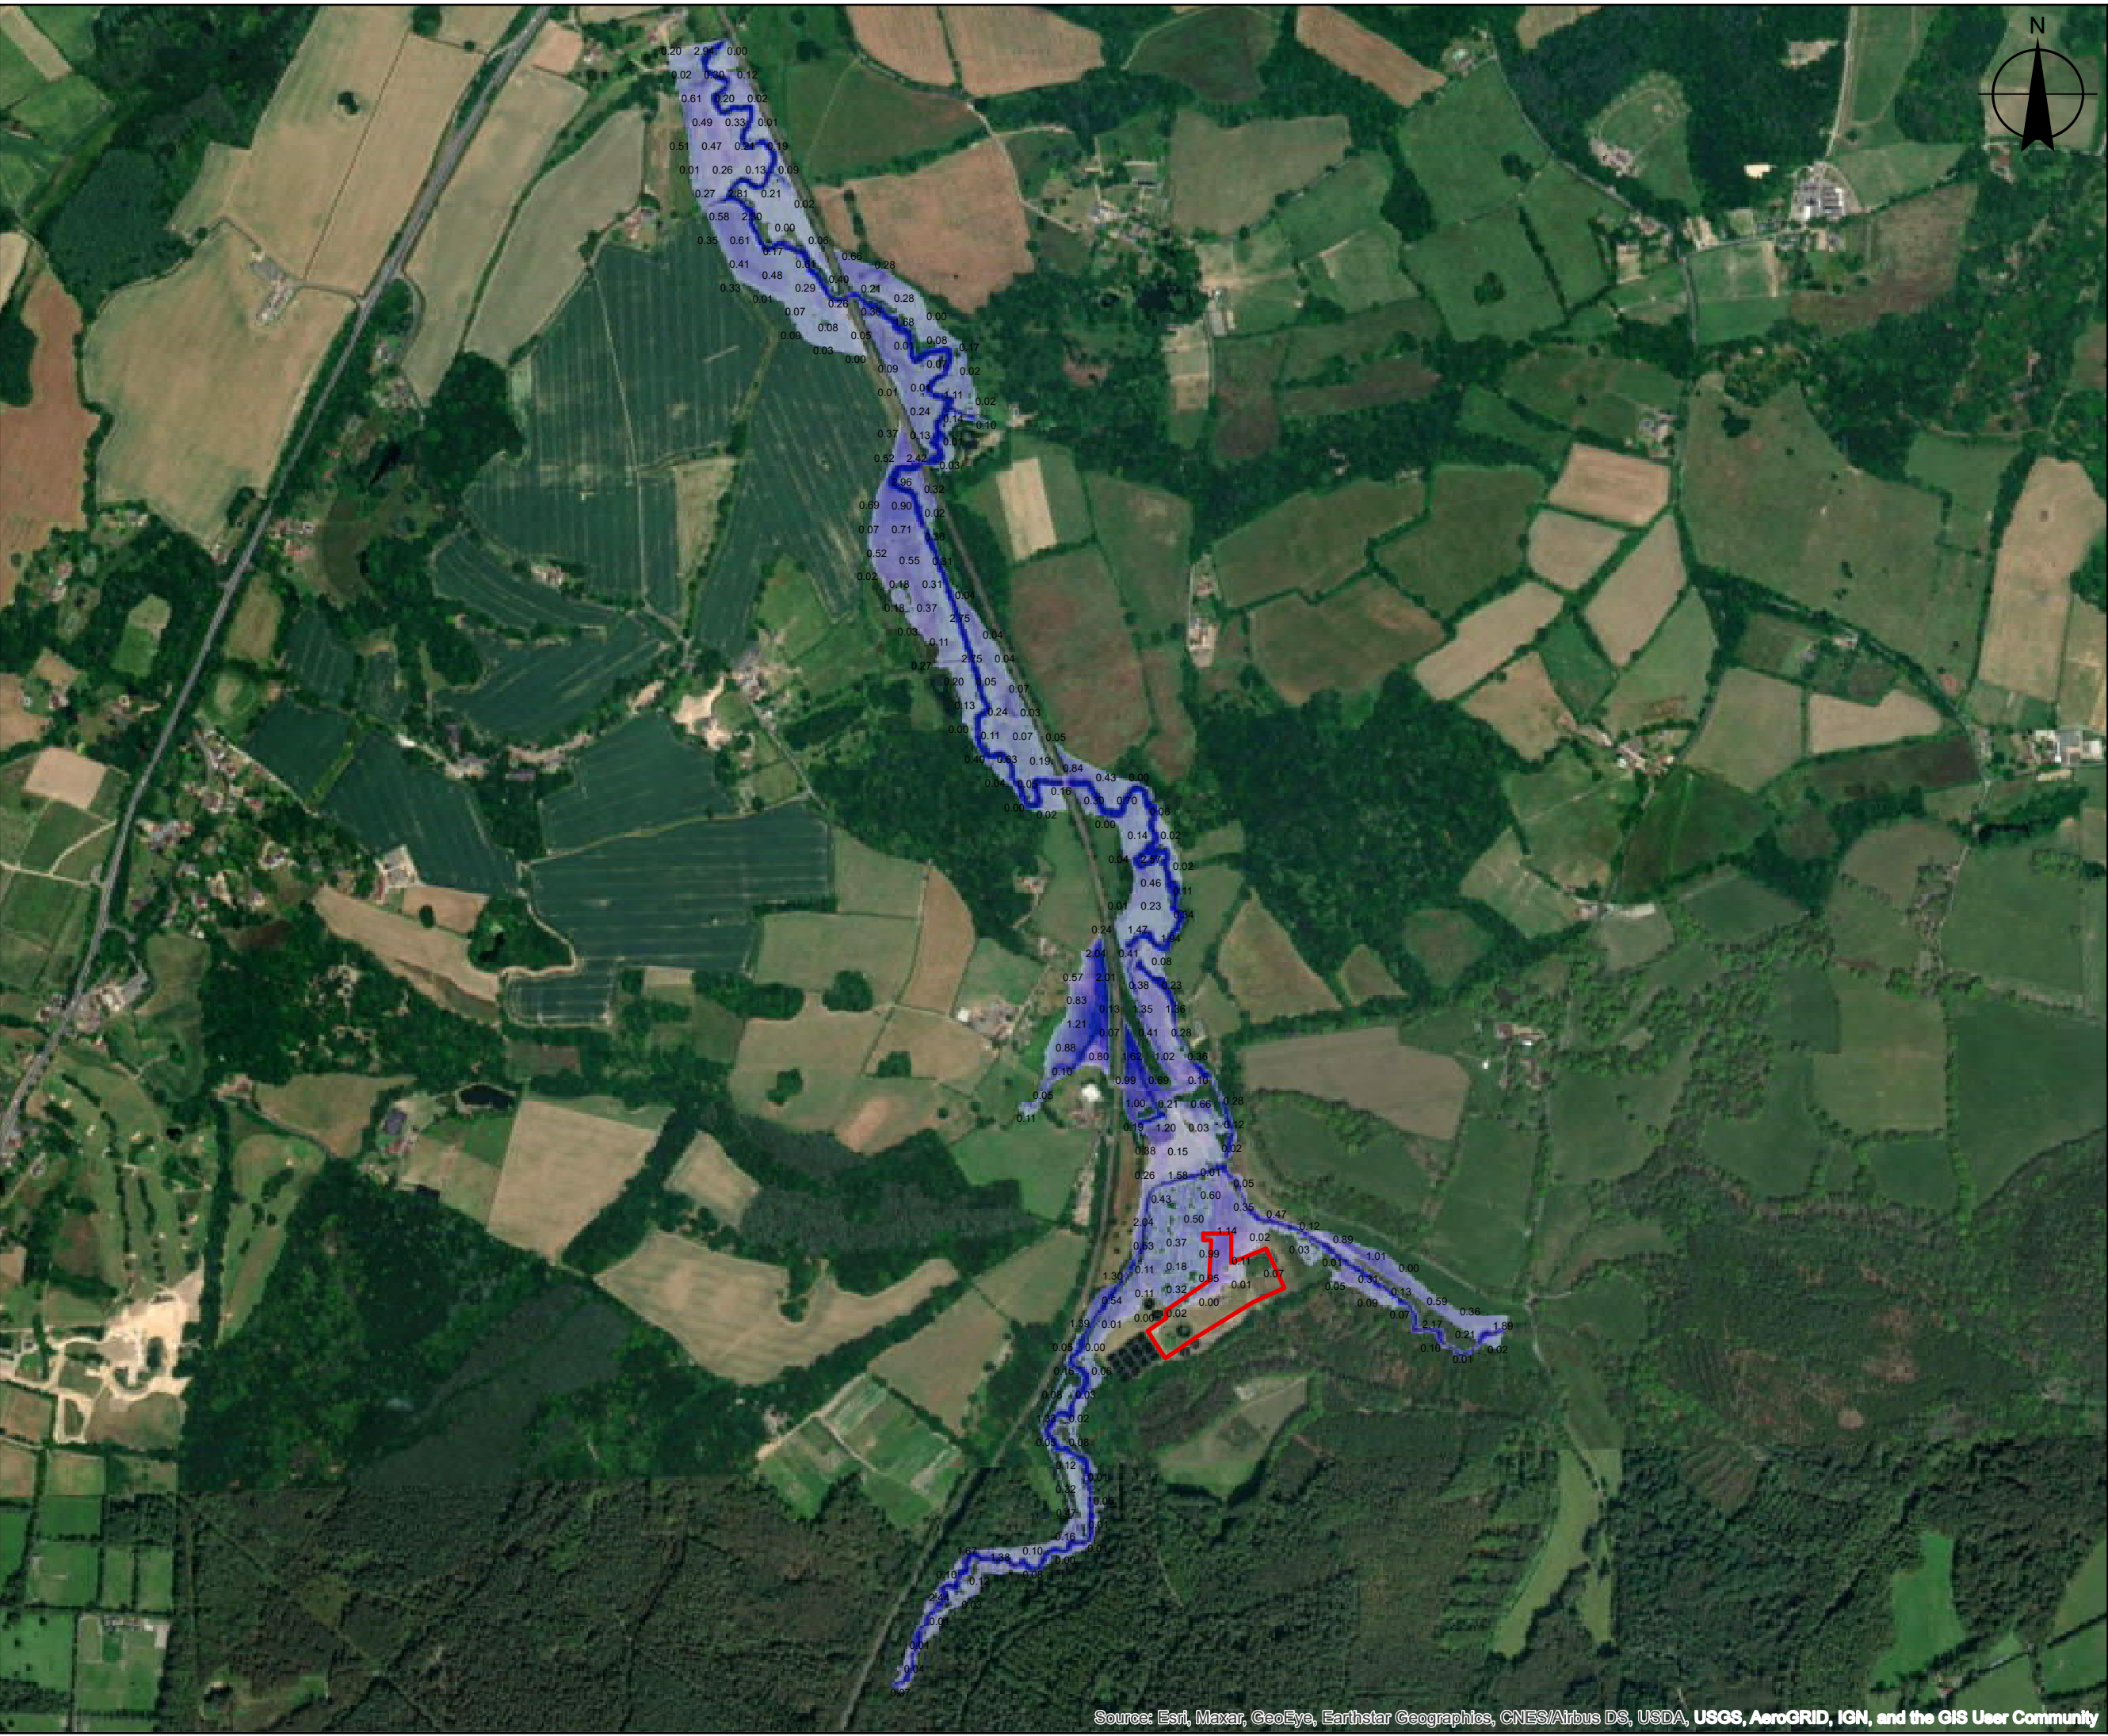

DO NOT SCALE - IF IN DOUBT ASK

Stantec House
Kelburn Court
Birchwood
Warrington
WA3 6UT

NOTES
1. ALL DIMENSIONS IN MILLIMETRES AND ALL LEVELS IN METRES
UNLESS SHOWN OTHERWISE

00.2750.55

km

REFERENCES
DRAWING NUMBERDRAWING TITLE

Legend
Site Boundary
Flood Depth 1 in 200 Year + 21%CC (m)
0.00 - 0.25
0.25 - 0.50
0.50 - 0.75
0.75 - 1.00
1.00 - 1.25
1.25 - 1.50
1.50 - 1.75
1.75 - 2.00

CURRENT VERSION INFORMATION

Rev	Description	Author	Checked	App'd	Date
A	Redgate_fluvial_200yr21%CC_v3_d_Max.asc	KD	KJL	KJL	07MAR2022
Iss	Description	Dgnr	Chkd	Appd	Date

Southern Water Services Ltd
Southern House
Yeoman Road, Worthing, West Sussex
BN13 3NX

Location Code: ...

OS Reference: TQ552320

Security Reference: UBR

Drawn By: KD

Project Group: ...

Sub Process: ...

Location / Town: Limekiln Forest Road, Boarshead, Rotherfield, Wealden, East Sussex, TN3 9LQ

Site Name: Redgate Mill

Project Name: Redgate Mill Flood Risk Assessment

Contract Name:

Drawing Title: Appendix B.1
Flood Depth 1 in 200 Year + 21% Climate Change

Drawing No: 01

Scale: 1:10,000

Sheet Size: A3

Rev: A

Source: Esri, Maxar, GeoEye, Earthstar Geographics, CNES/Airbus DS, USDA, USGS, AeroGRID, IGN, and the GIS User Community

Based upon Ordnance Survey Digital Data with the permission of the controller of H.M.S.O. Crown Copyright Reserved Licence No. 100019345

© ...

PLOTTED ON 21/12/2022 15:46:02 BY wbeaver
LOCATION : \\GB1006-PPFSS01\Shared_projects\331101000\Redgate Mill\Technical Note\Appendix B\Appendix B.1 - Redgate_fluvial_200yr21%CC_v3_d_Max_revised_aerial.mxd