



Chainage 2850 - 3800m

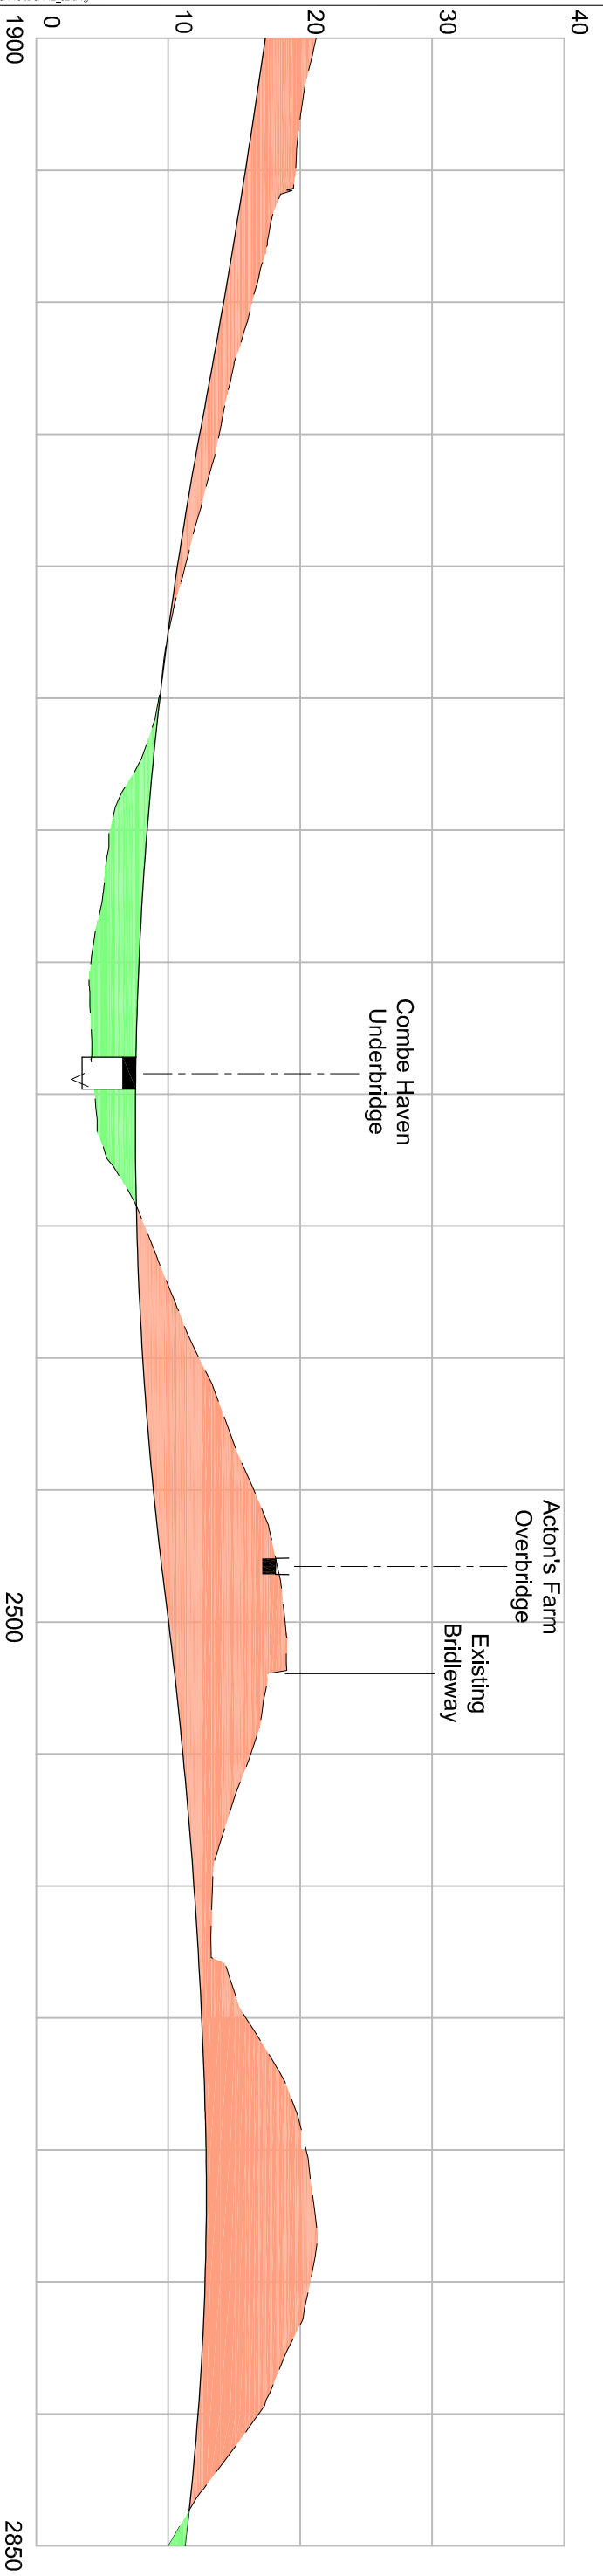

Chainage 1900 - 2850m

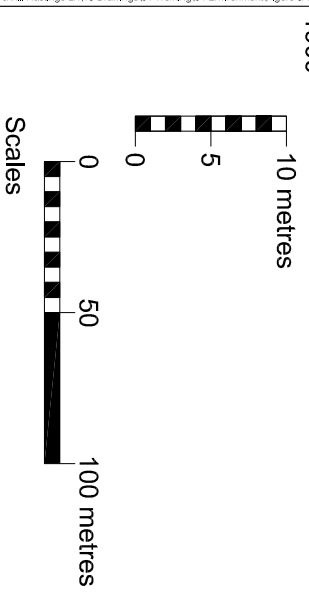

BEXHILL TO HASTINGS LINK ROAD

The map is reproduced from Ordnance Survey material with the permission of Ordnance Survey on behalf of the Controller of Her Majesty's Stationery Office. Copyright, Unauthorised reproduction from this map may lead to prosecution or other legal proceedings. (OS 100019911, 15/07/7)

Figure : 3A.11		Scale		As shown	
LONGITUDINAL SECTION		Sheet		2 of 3	
CH 1900 TO CH 3800		Revision		02	

Carolin Dwyer BEng (Hons), DipTrans, DMS,
MHT, MTT
Assistant Director, Transport & Waste
County Hall, St James's Crescent
East Sussex, TN1 1JF
Telephone: 01223 481000