



Scheme Plan

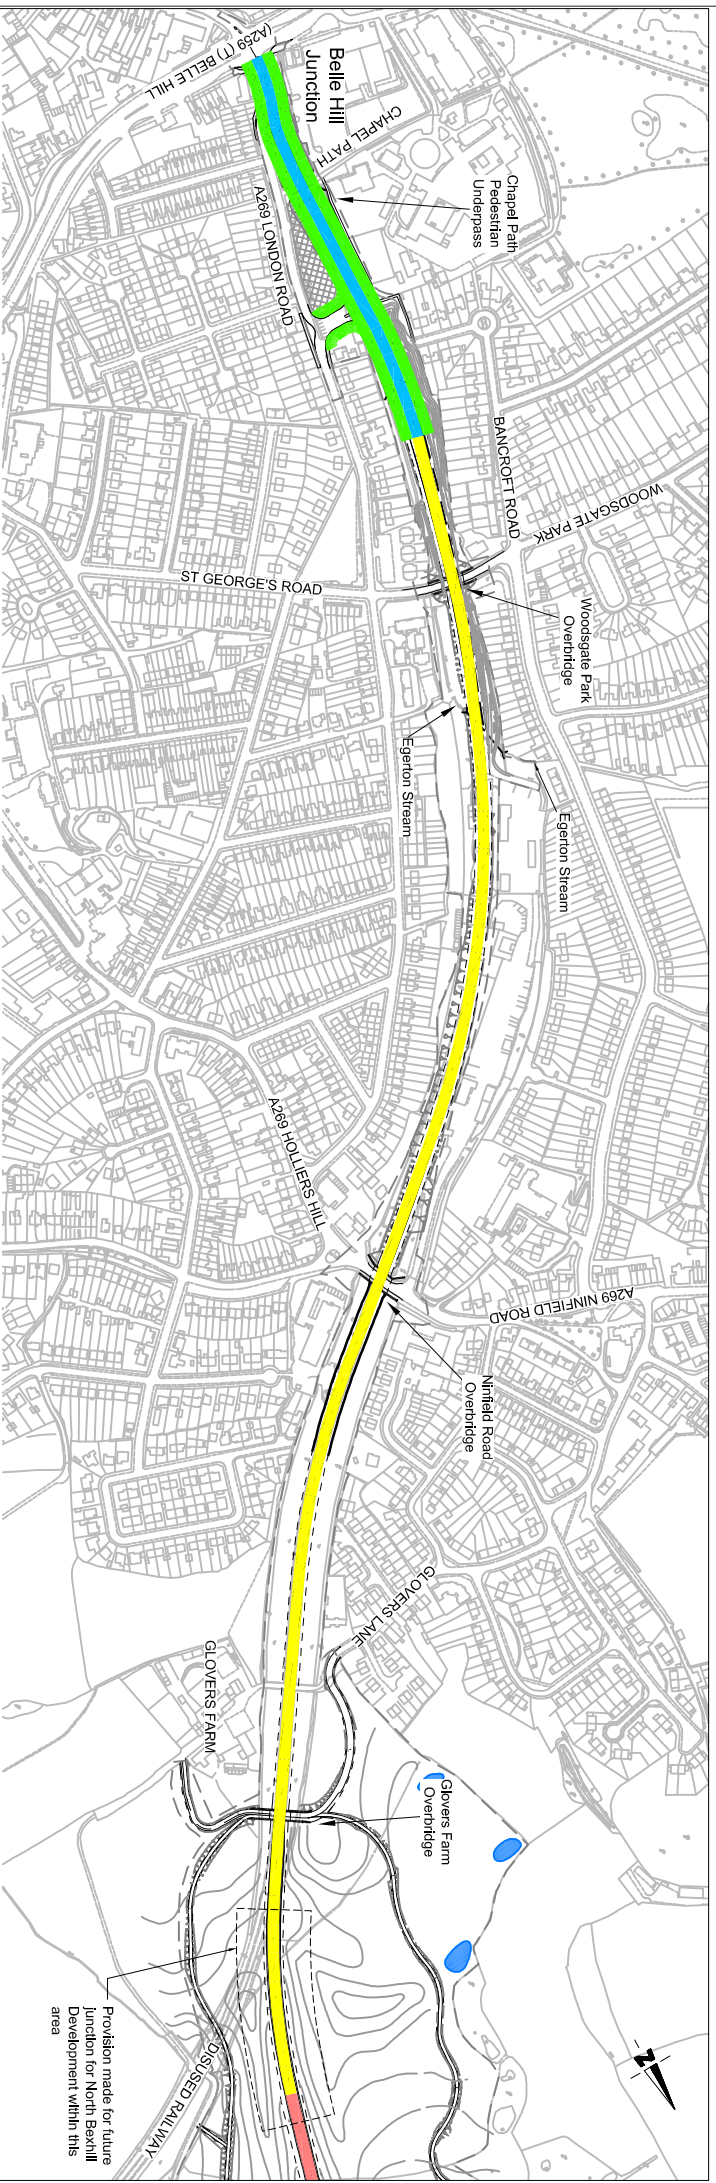

Inset 1

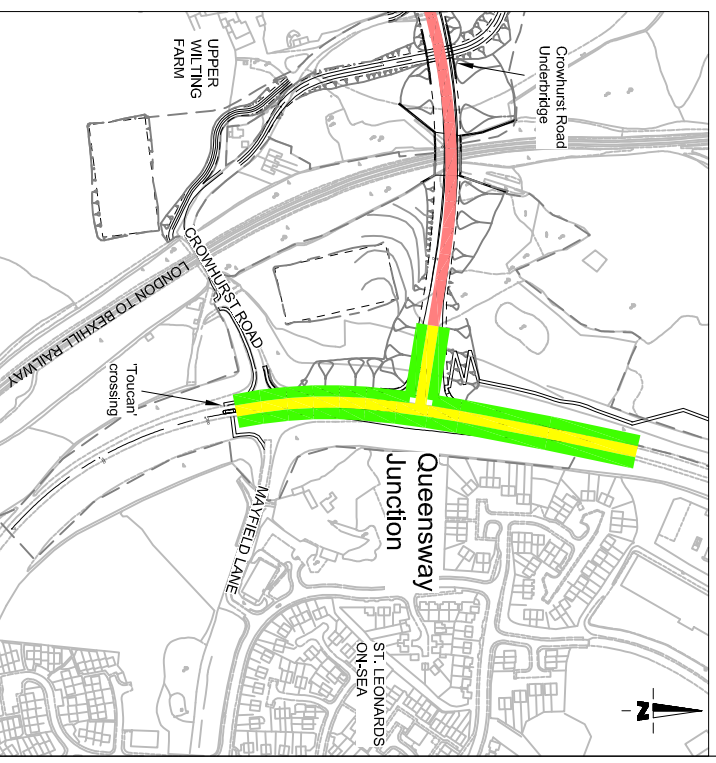

Inset 2

- KEY**
- 30 mph Speed limit zone
  - 40 mph Speed limit zone
  - 60 mph Speed limit zone
  - Proposed street lighting (12m max. height of columns)

This map is reproduced from Ordnance Survey material with the permission of Ordnance Survey on behalf of the Controller of Her Majesty's Stationery Office © Crown copyright. Unauthorised reproduction is prohibited. Ordnance Survey is the official national mapping agency for Great Britain. Ordnance Survey registration number: 100019501, (24/07).

# BEXHILL TO HASTINGS LINK ROAD

<b>Figure :</b> 3A.25	<b>Scale</b>	<b>NTS</b>
<b>ROAD LIGHTING AND SPEED LIMITS</b>	<b>Sheet</b>	<b>1</b>
<b>Revision</b>	<b>03</b>	<b>April 2007</b>

Transport & Environment