


The measures shown are illustrative only and do not form part of the Bexhill to Hastings Link Road. They illustrate what could be done on other parts of the road network to mitigate the effects of the Scheme, but further development would be needed before firm proposals could be put forward.

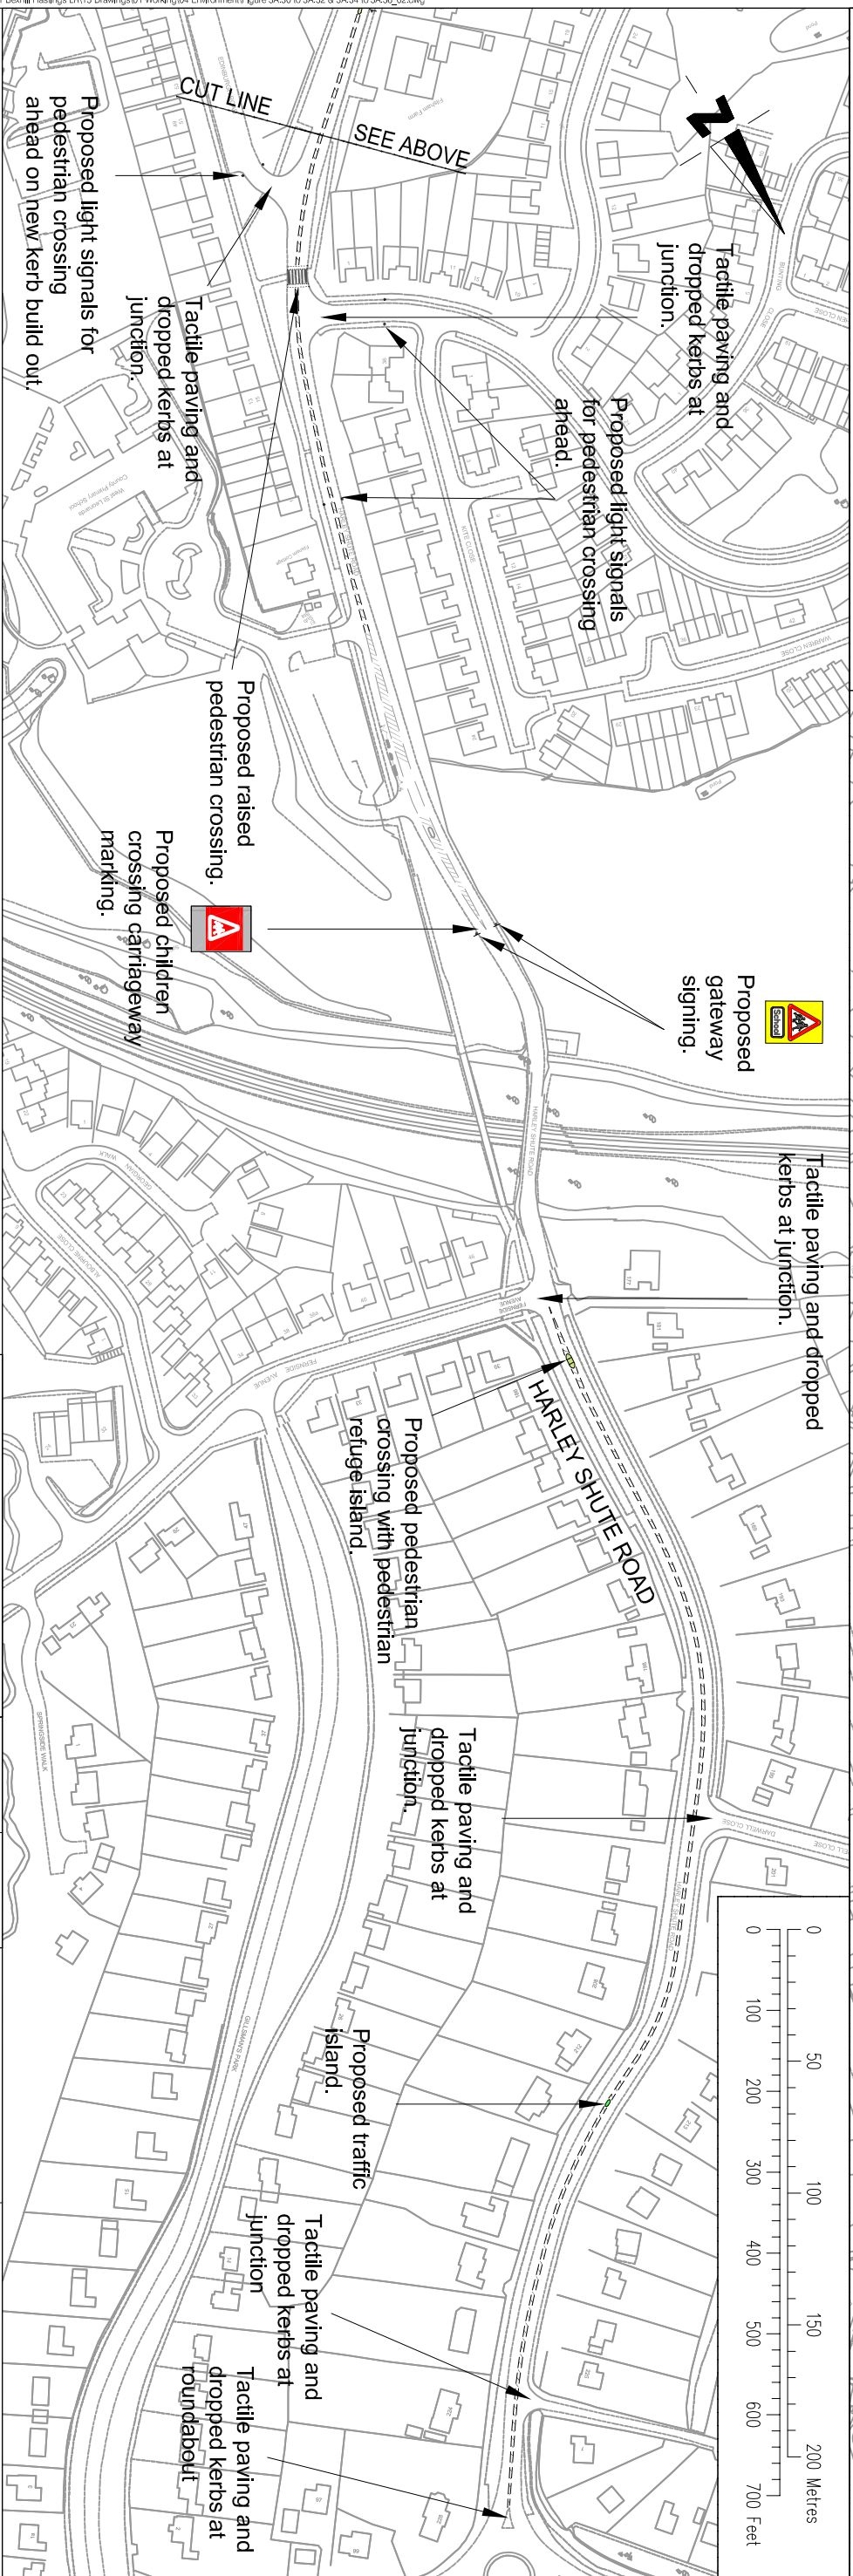

# BEXHILL TO HASTINGS LINK ROAD

|   |  |       |  |            |  |
|---|--|-------|--|------------|--|
| Figure : 3A.34                                    |  | Scale |  | N.T.S.     |  |
| COMPLIMENTARY MEASURES - SITE 3 HARLEY SHUTE ROAD |  | Sheet |  | 6 OF 8     |  |
| Revision  |  | 02    |  | April 2007 |  |

 Assistant Director, Transport & Waste  

**Transport & Environment**

eastsussex.gov.uk

The map is reproduced from Ordnance Survey material with the permission of Ordnance Survey on behalf of the Controller of Her Majesty's Stationery Office. Copyright, Ordnance Survey (reproduced with permission) 100019501, 100019501, 100019501.