


This map is reproduced from Ordnance Survey material with the permission of Ordnance Survey on behalf of the Controller of Her Majesty's Stationery Office. Crown copyright. Unauthorised reproduction from this map is prohibited. Ordnance Survey is a registered trademark of Ordnance Survey Limited. 

SEE FIGURE 3A.3

CUT LINE

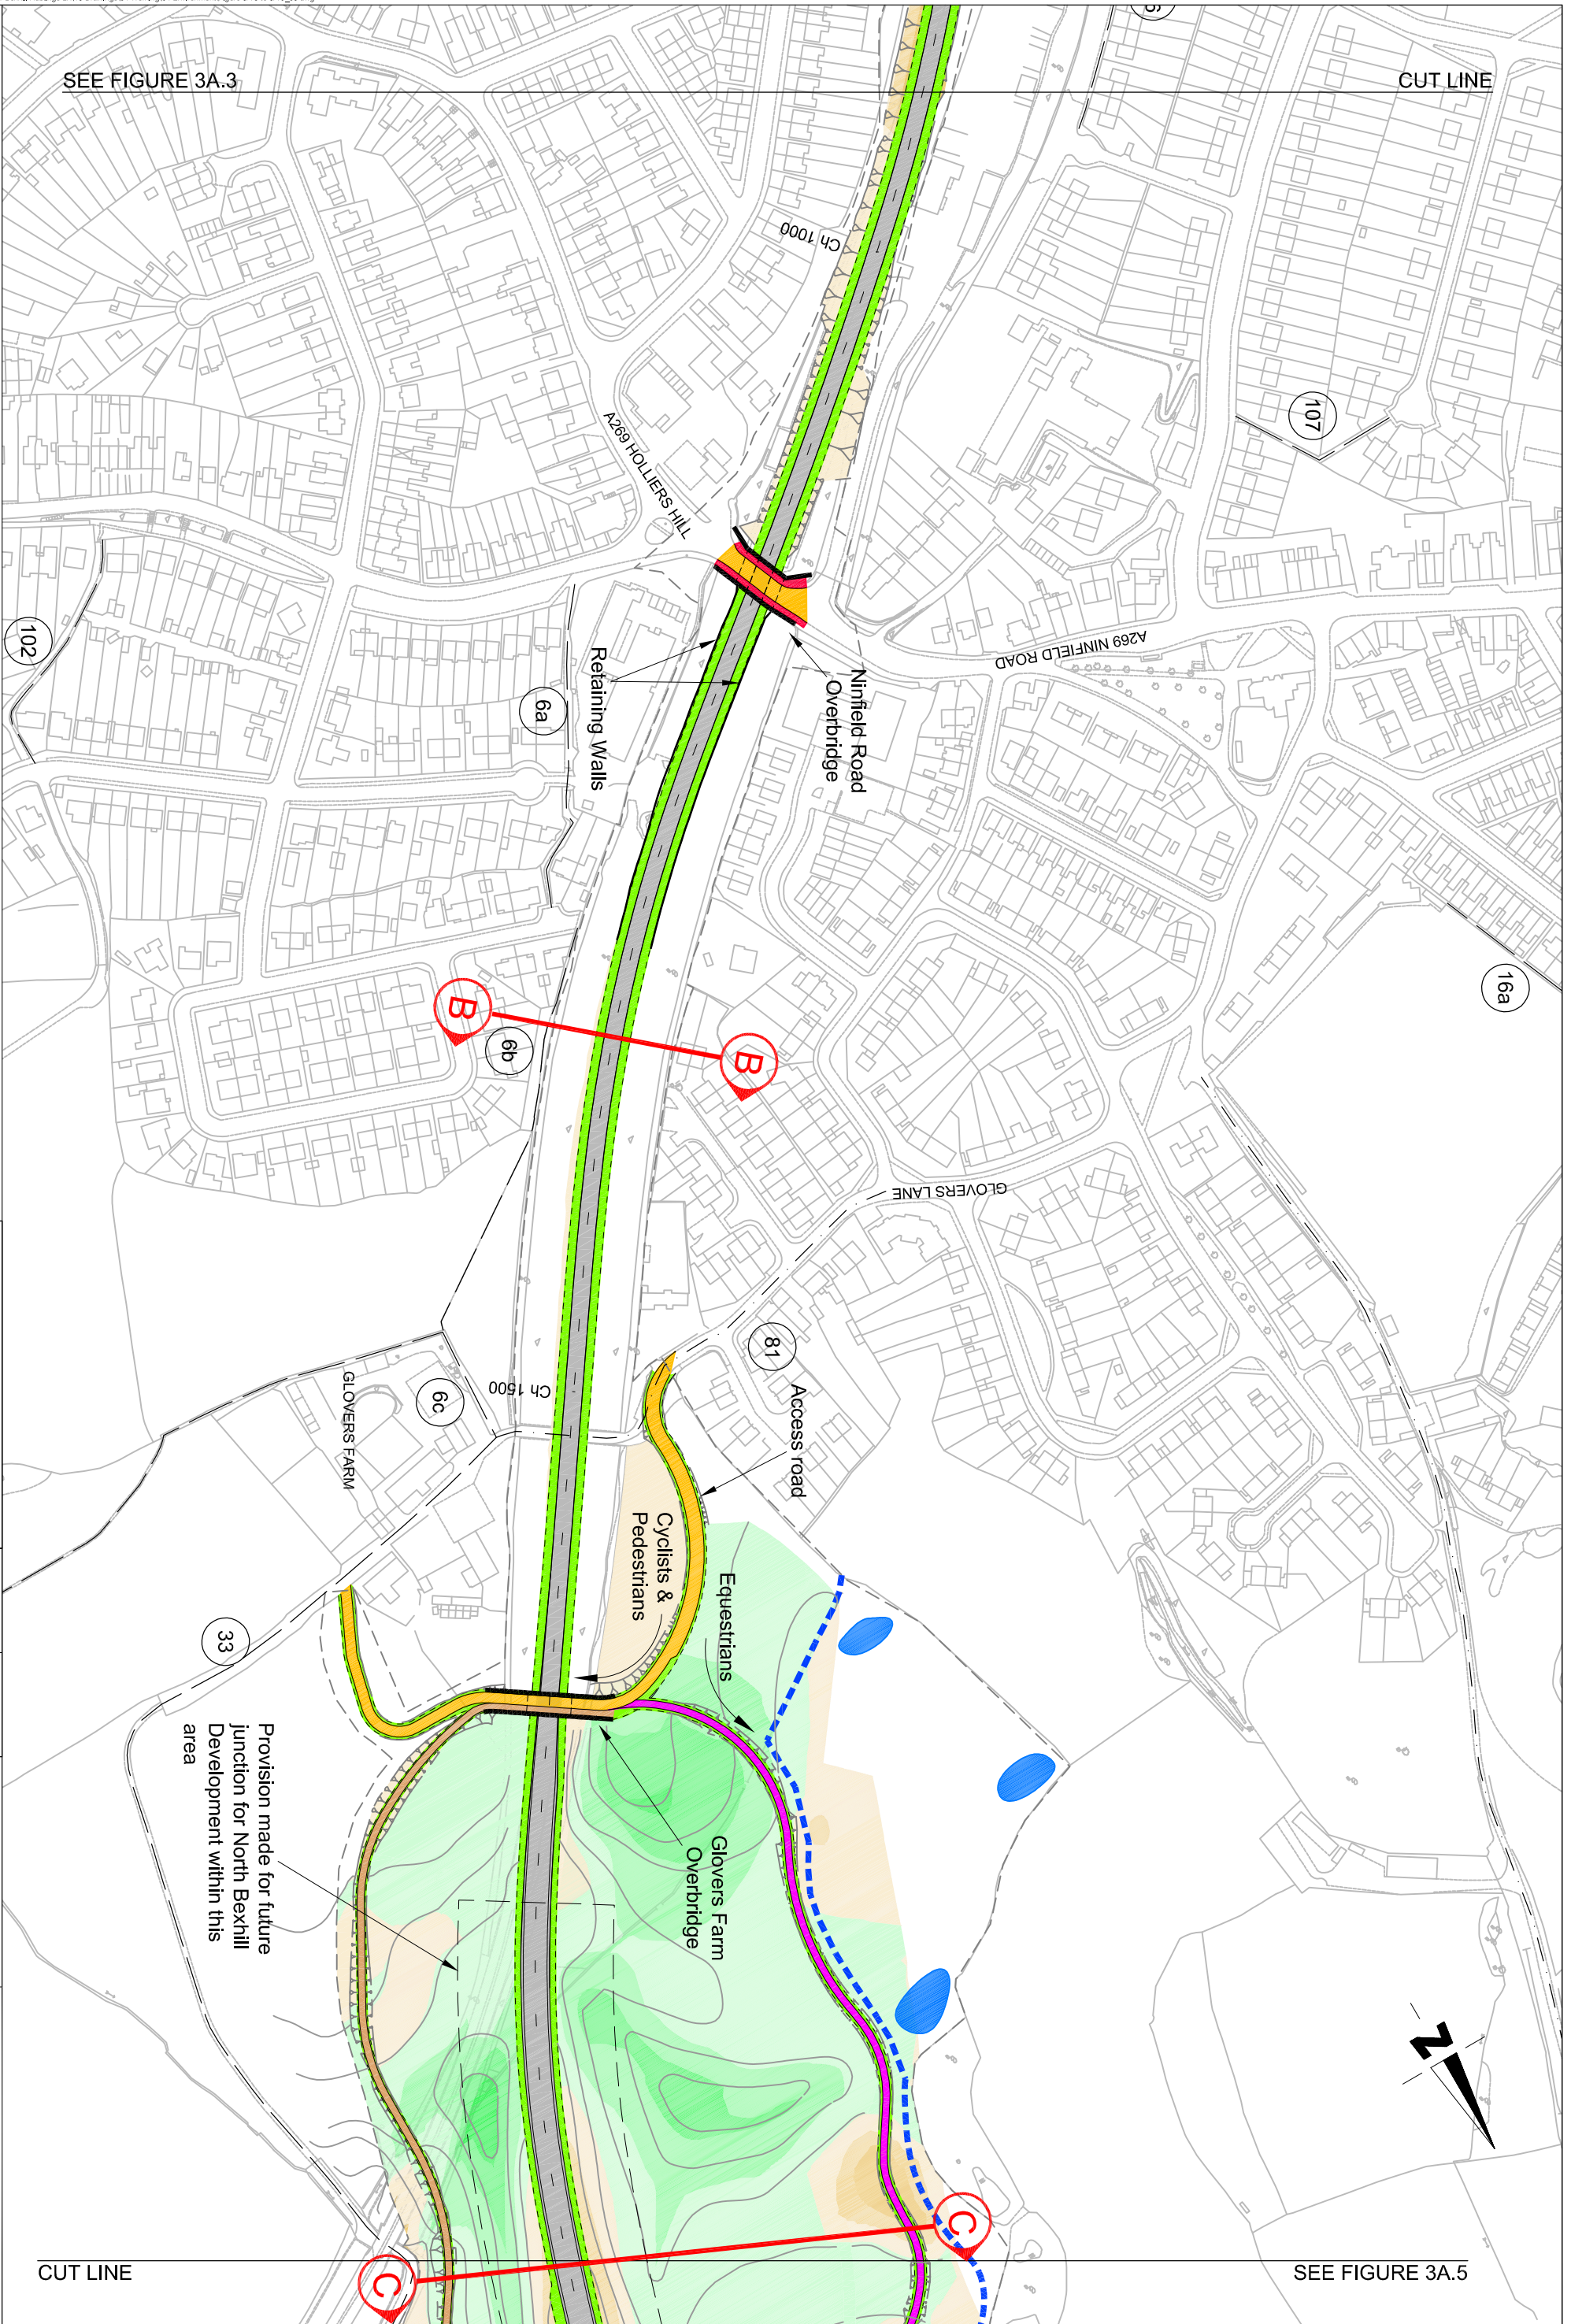

CUT LINE

SEE FIGURE 3A.5

BEXHILL TO HASTINGS LINK ROAD

Figure : 3A.4
SCHEME PLAN

Scale	1:2500
Sheet	2 of 7
Revision	03

Transport & Environment



Candice Dwyer, BEng (Hons), DipTrans, DMS,
MHT, M.T.
Assistant Director, Transport & Waste
County Hall, St James's Crescent
East Sussex, TN1 1JF
Telephone: 01223 481000

April 2007