


The map is reproduced from Ordnance Survey material with the permission of Ordnance Survey on behalf of the Controller of Her Majesty's Stationery Office. Crown copyright. Unauthorised reproduction from this map is prohibited. Ordnance Survey is a registered trademark of Ordnance Survey Limited. 

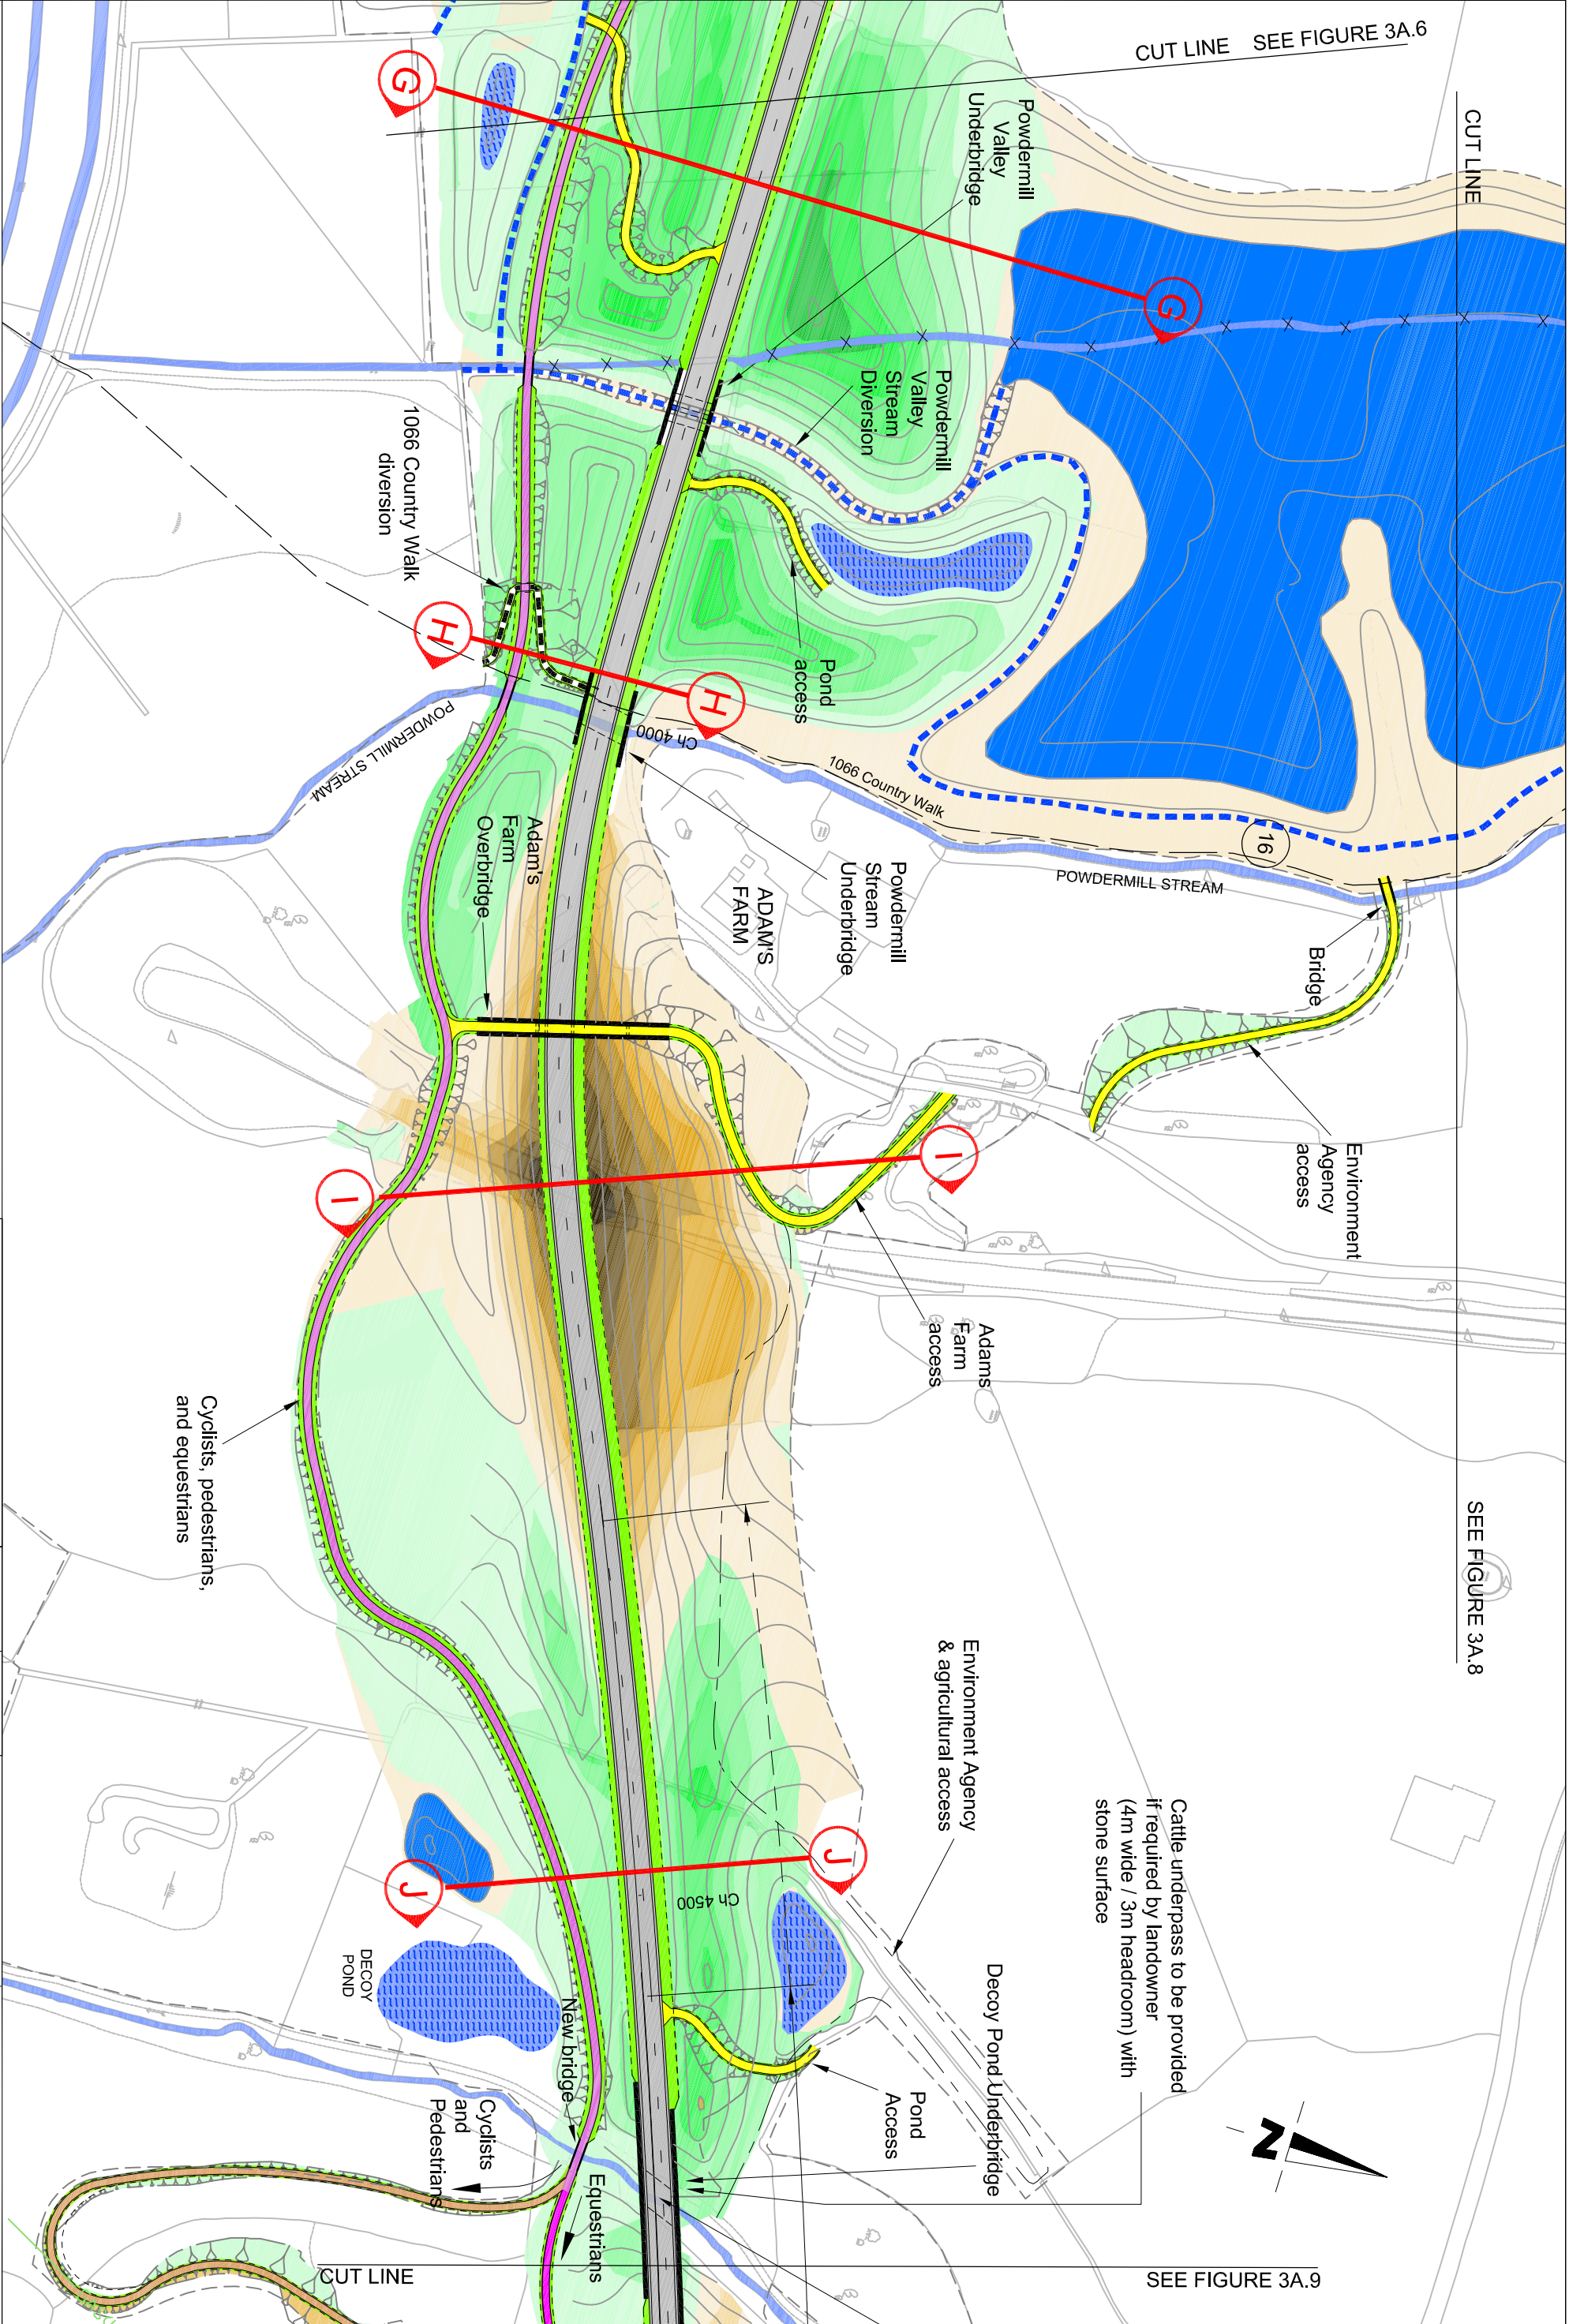

BEXHILL TO HASTINGS LINK ROAD

Figure : 3A.7	
Scale	1:2500
Sheet	5 of 7
Revision	03
Camlin Dwyer Brigg (hons), DfP/Trans, DHS, MHT Mill, T Assistant Director, Transport & Waste County Hall, St. Ann's Crescent Uxbridge, Middlesex, Ux Telephone: 01223 481000	

Transport & Environment



eastsussex.gov.uk