



KEY

- Scheme Footprint
- Scrub
- Scattered Trees
- Managed Hedge < 3m
- Unmanaged Hedge > 3m
- Tree Belt
- Shaw
- Woodland
- Trees to be retained/
managed
- Trees to be removed

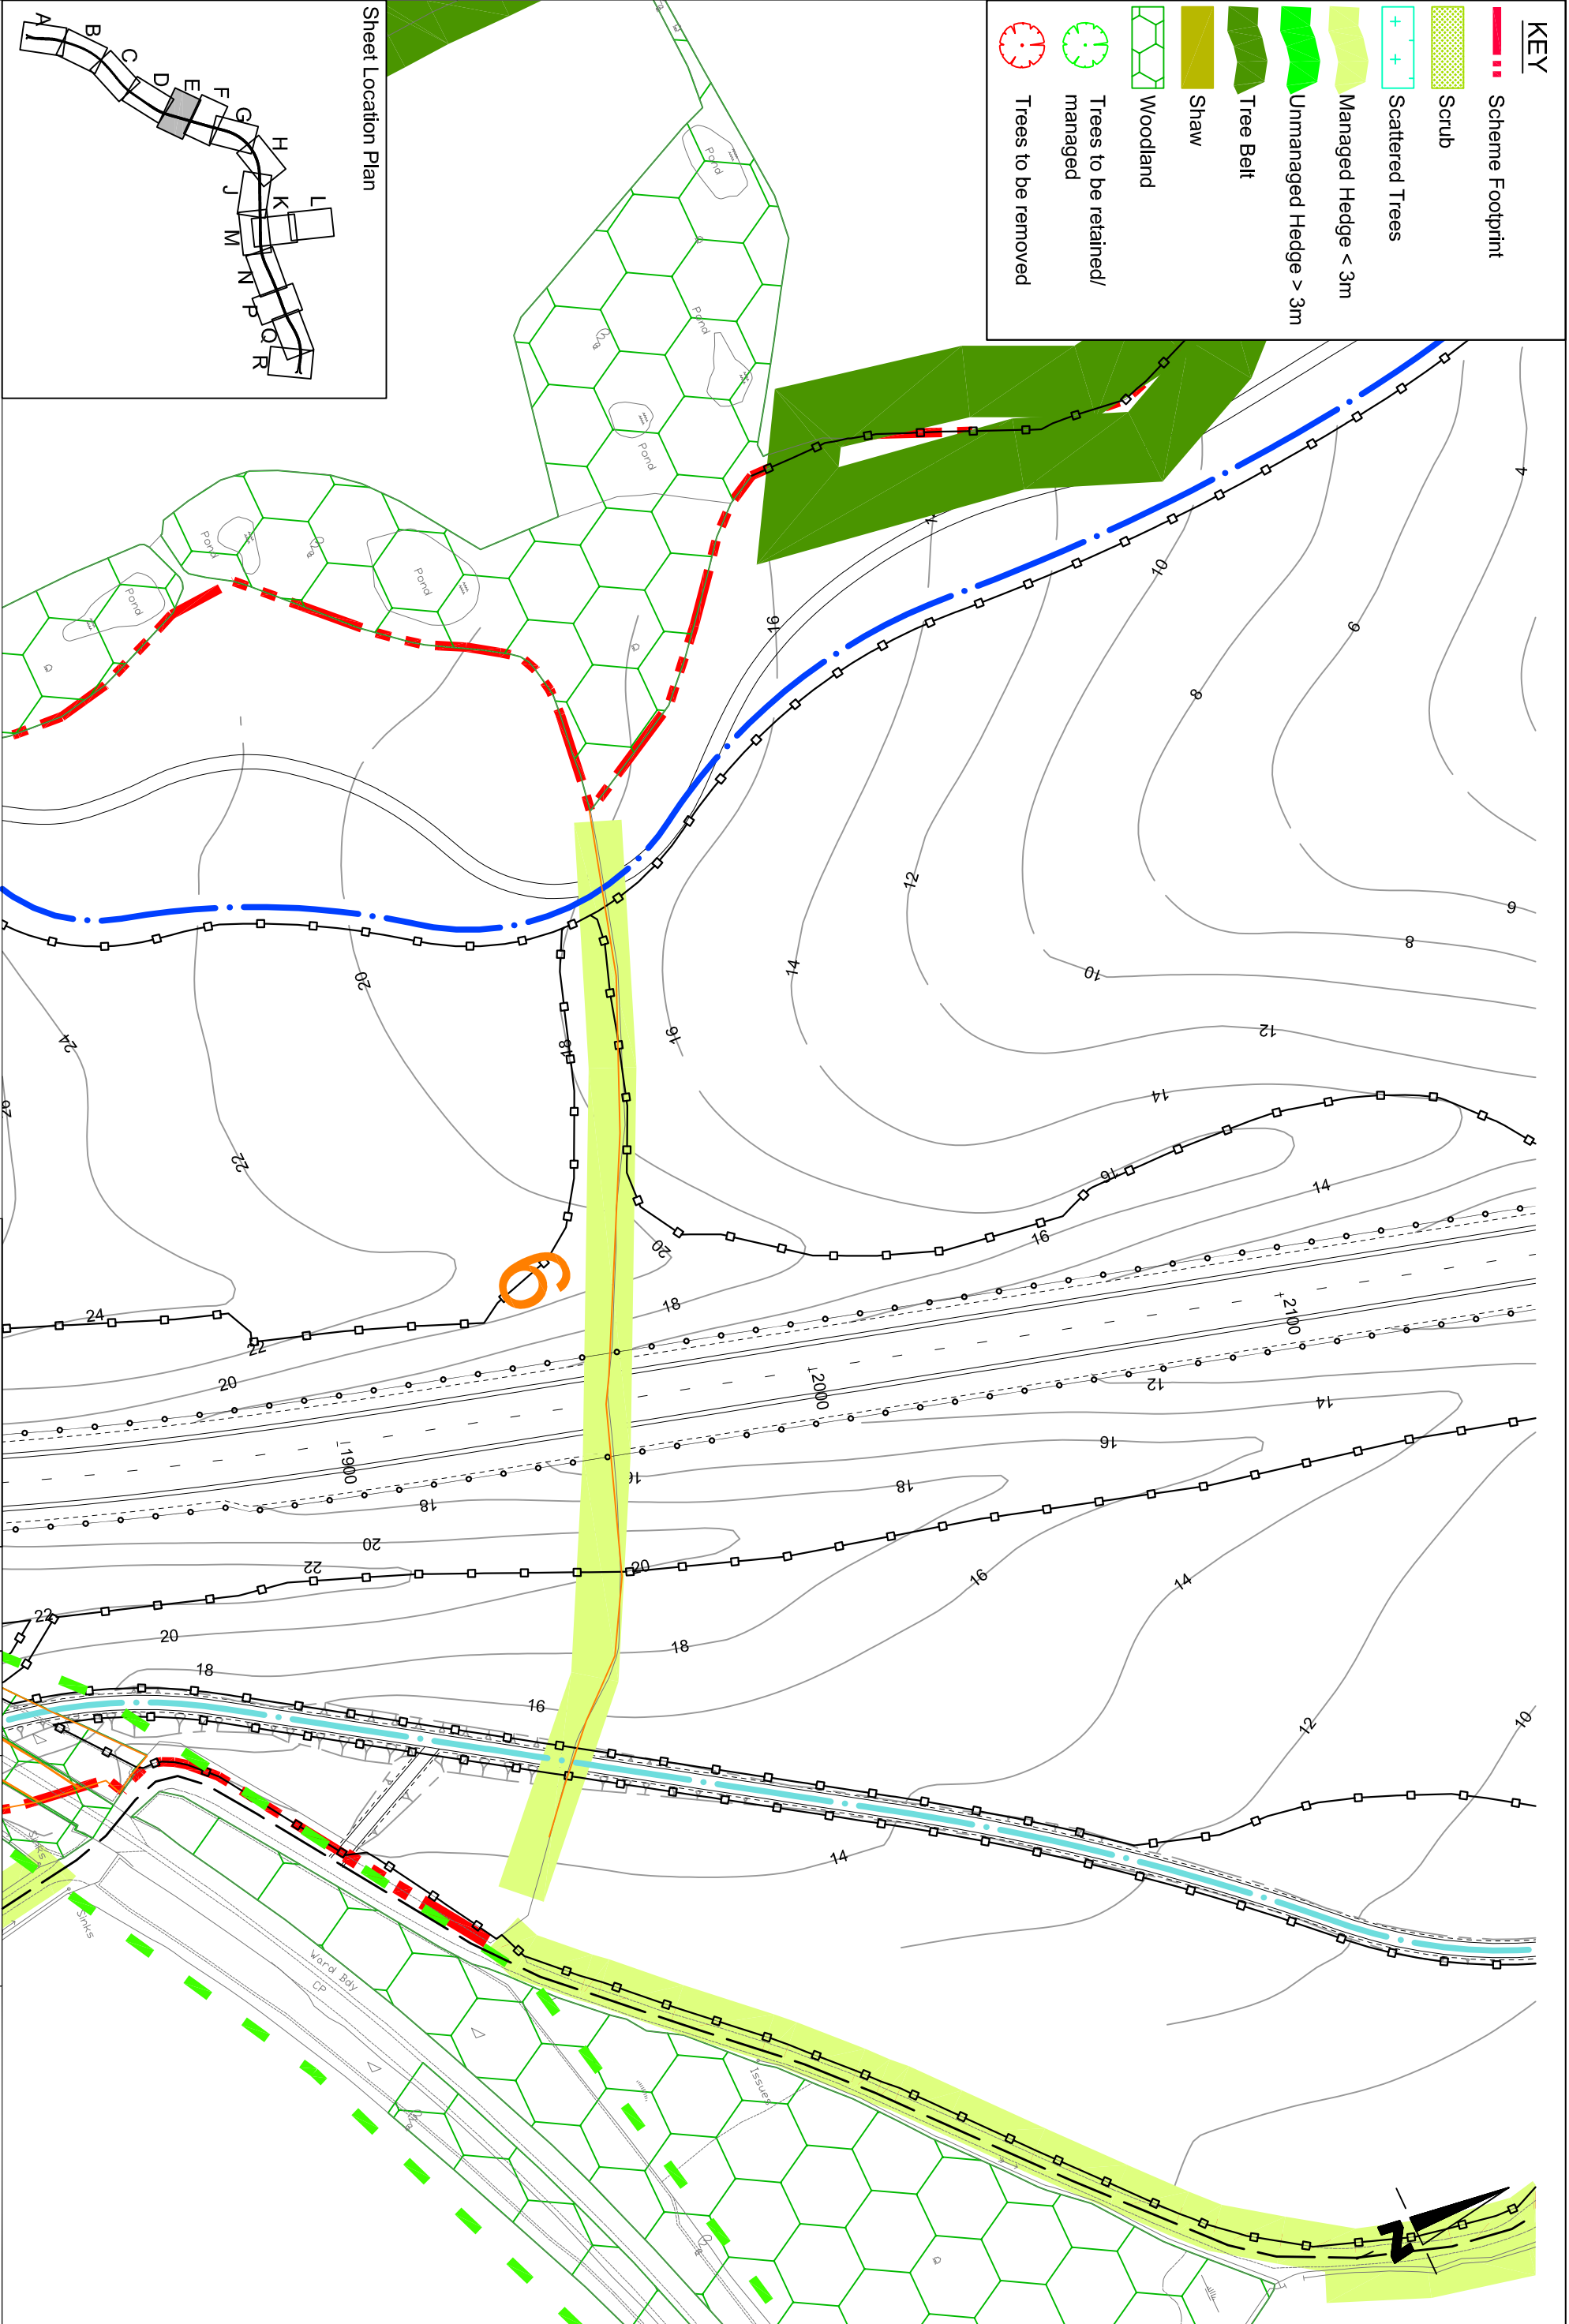

Sheet Location Plan

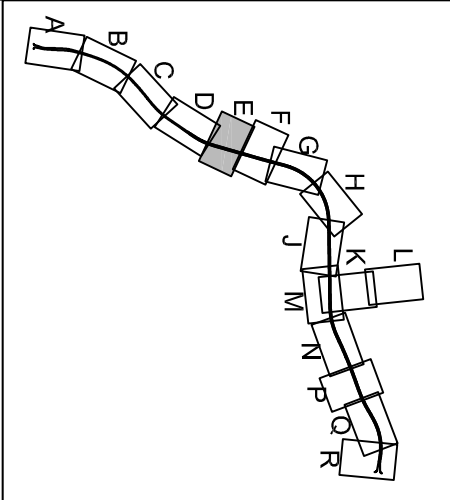

BEXHILL TO HASTINGS LINK ROAD

Figure : 13.17E	Scale	1:1250
Impact upon Existing Vegetation	Sheet	5 of 16
	Revision	
	April 2007	

Camden Dwyer Bering (Iboms) Ltd/Trans. DHS,
MHT Mill, T
Assistant Director, Transport & Waste
County Hall, St. James Crescent
East Sussex, TN1 1JF
Telephone: 01223 481000

Transport & Environment



This map is reproduced from Ordnance Survey material with the permission of Ordnance Survey on behalf of the Controller of Her Majesty's Stationary Office. Copyright, Unauthorised reproduction from this map may lead to prosecution or other proceedings. 1000195011, 154974.