


FOR CONTINUATION.
 SEE DRAWING NO. 0013

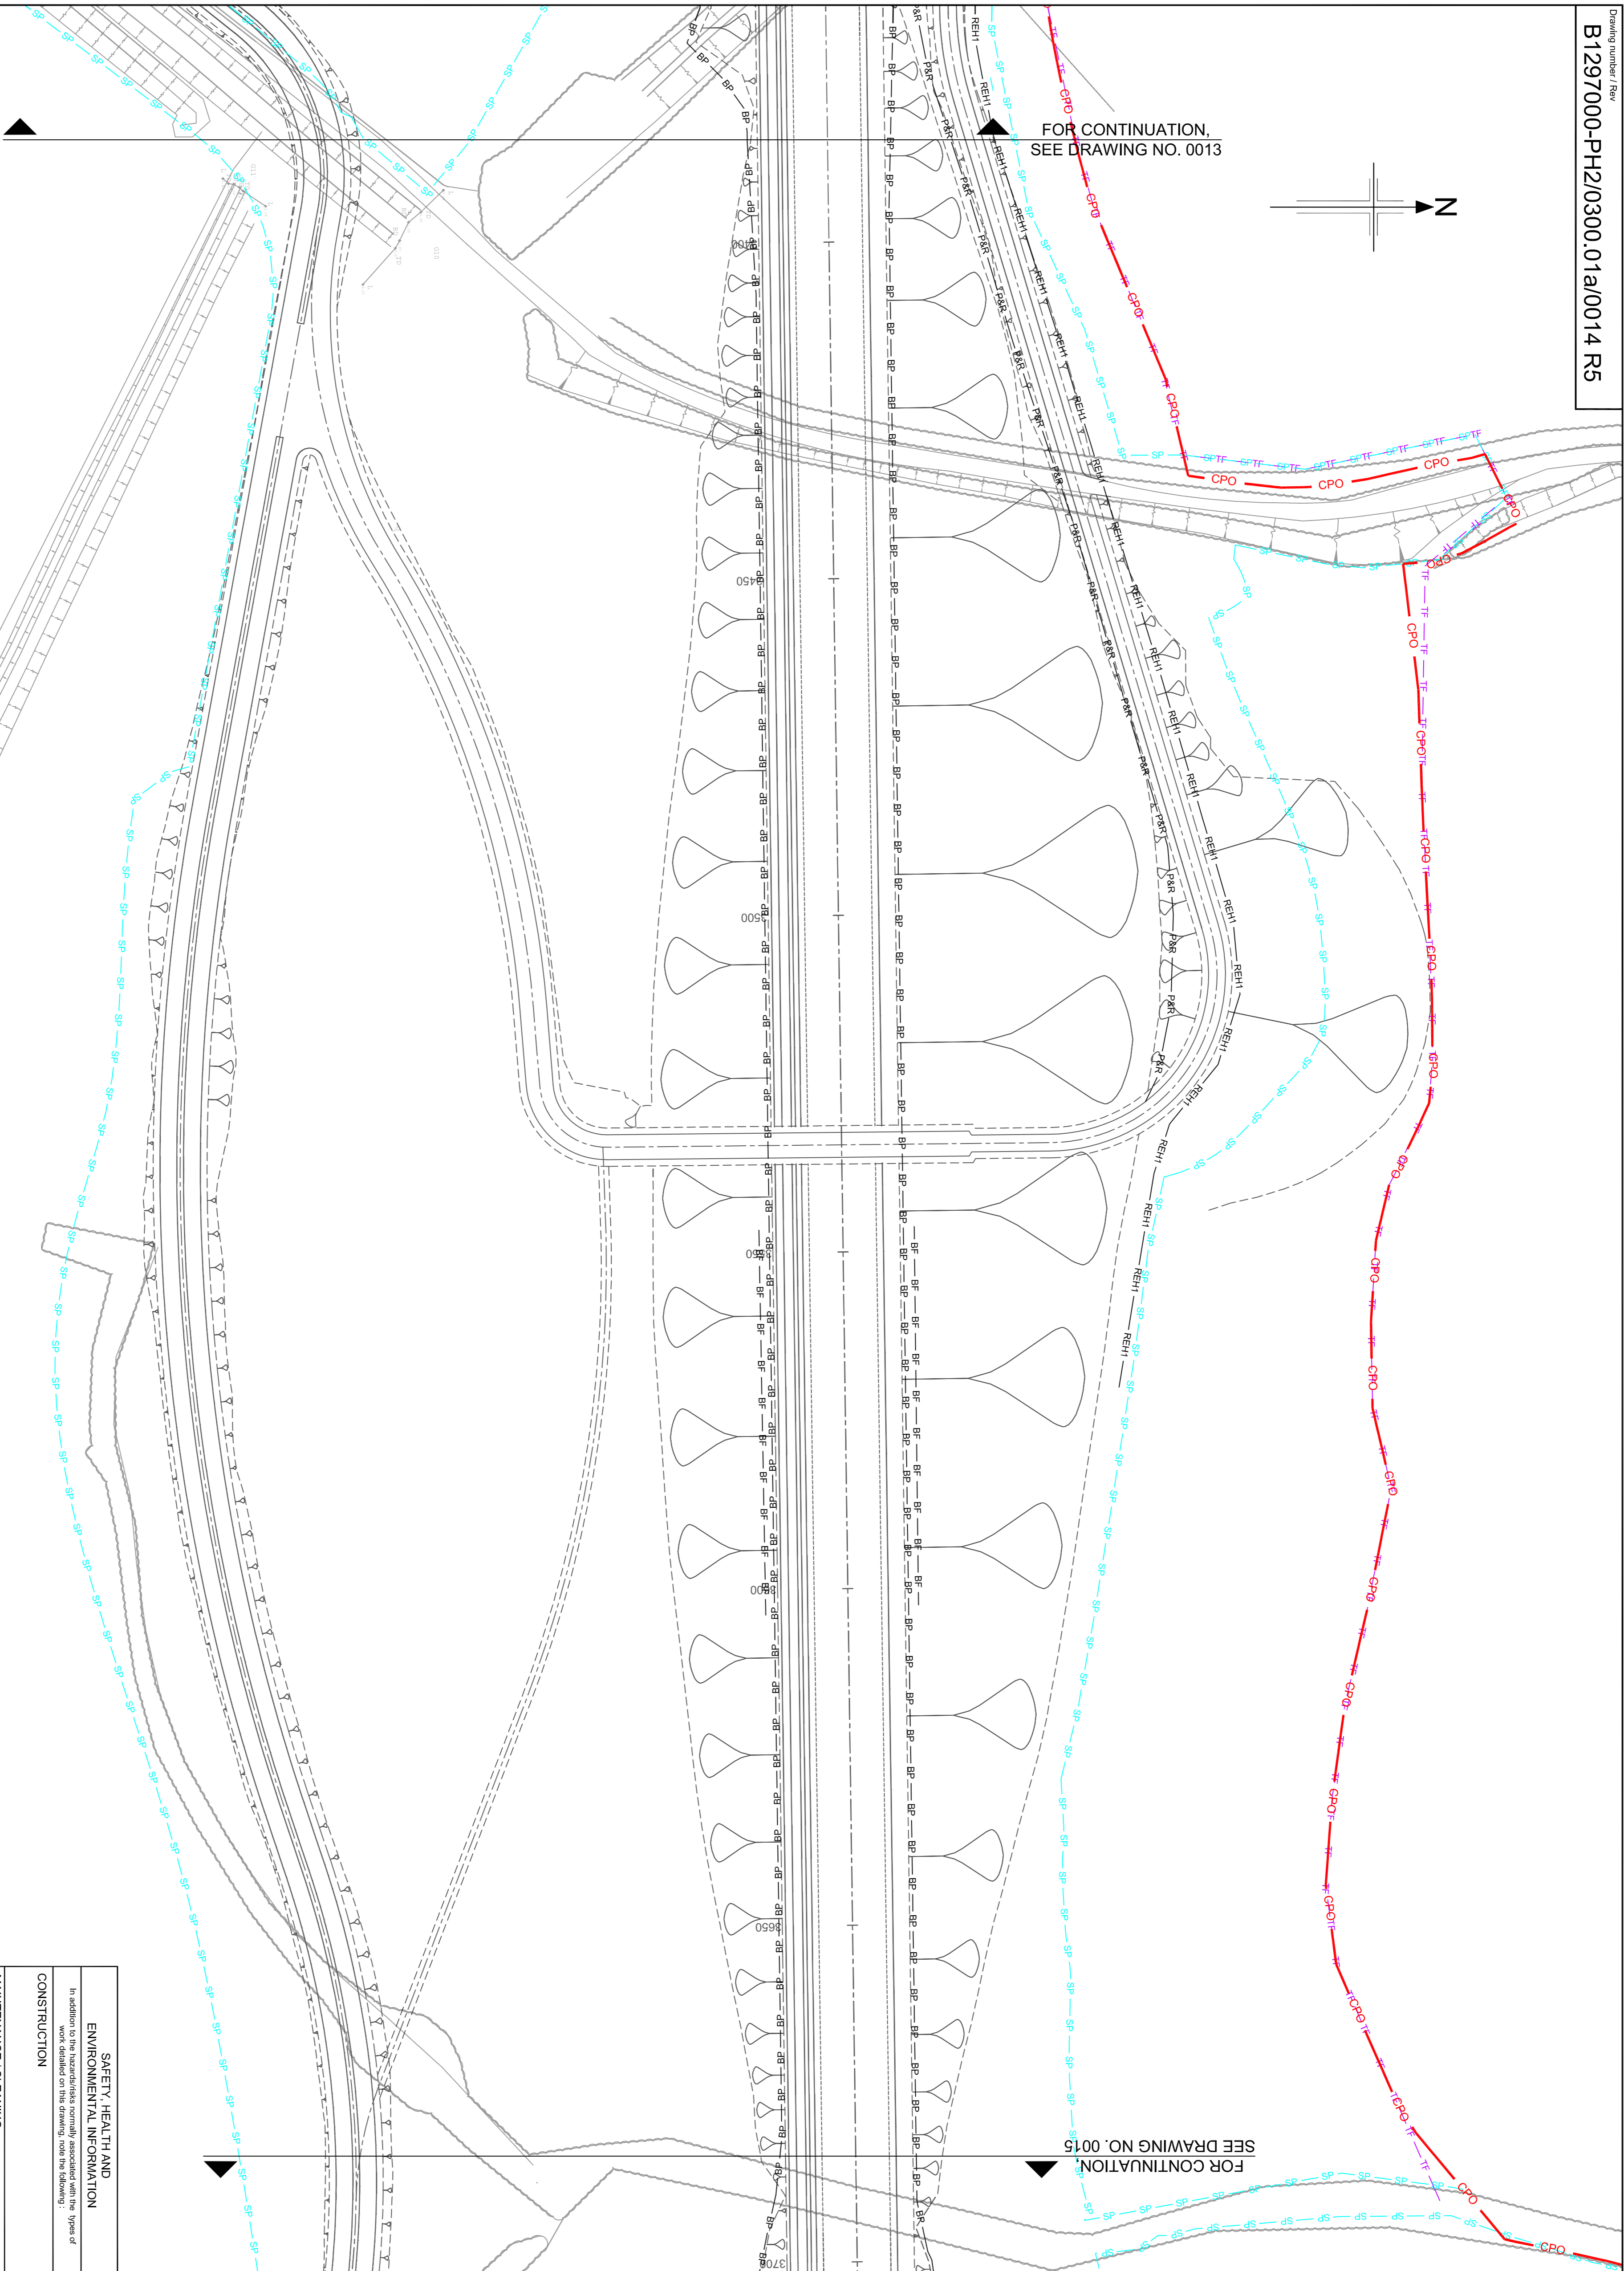

FOR CONTINUATION.
 SEE DRAWING NO. 0015


FOR CONTINUATION.
 SEE DRAWING NO. 0024

NOTES

1. Refer to drawing number B1297000.0300.01a/0000 for Key plan.
2. These drawings are to be read in conjunction with Appendix 3/1 Fencing, Gates and Siles and A.
3. **Stock Proof Fencing**
 It has been assumed that all Agricultural fencing requires stock proof fencing; this is to be reviewed following confirmation of land use/maintenance.
4. **Gates**
 The location and provision of gates and siles are to be confirmed.
5. Noise Barrier to be placed on highway boundary or offset up to 1m inside highway boundary subject to agreement with adjacent landowners.
6. Badger gates- One way badger gates to be provided along the route of the link road at a minimum of 500m spacing on both side of the road.
7. Badger proof fencing to taper towards mammal tunnel entrances.
8. Where stock proof / noise proof fencing and badger fencing are required in close proximity a design solution to combine fence types will be considered.
9. For locations of tree root protection see drawings B1297000-PH2/0200.01b/0001 to 00015.

KEY

- CPO — CPO boundary
- MA — Maintenance access gate
- 2W — 2 way badger gate
- Permanent highway fencing**
- BF — Bat Fence
- CB — 1.8m close boarded fence
- GP — 1.2m high timber post and wire fence with badger proofing (HCDH13 + H46).
- GR — Timber post and four rail fence (HCDH13)
- RW — 1.8m high absorptive noise barrier
- REH — 1.8m high reflective Noise Barrier
- REH2 — 1.5m high reflective Noise Barrier
- Accommodation works fencing**
- SP — 1.2m high stock proof fence (HCDH13)
- SFT — 1.2m high stock/badger proof fence (HCDH13 + H46)
- SFTF — 1.2m high timber post and wire (HCD13)
- Temporary fencing**
- TF — Temporary Fence (HCDH1 Type 2)
- HF — Herdile Fence
- DST — 1.8m high temporary Fencing SSSI

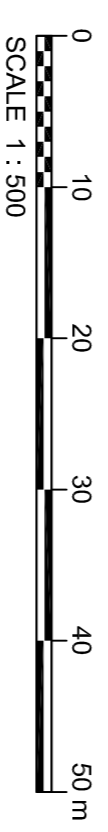

Rev	Rev. Date	Rev. Description	Drawn	Checked	Rev'd	Appr'd
RS	06/03/2013	LINETYPES CONNECTED TO MATCHKEY	ILC	RNS	SSG	RND
R4	28/02/2013	GREENWAY AMENDED AT HILLCROFT	ASC	RNS	SSG	RND
RS	22/01/2012	ISSUE FOR INFORMATION	ILC	RS	SG	RD
R2	14/12/2012	ISSUE FOR INFORMATION	DM	RS	SG	RD
R1	12/11/2012	ISSUE FOR INFORMATION	DM	RS	SG	RD
RS	02/11/2012	INITIAL ISSUE	DC	DM	PGF	RD

Project: **BEXHILL TO HASTINGS LINK ROAD**

Client: **JACOBS**
 Simpson House, 6 Cherry Orchard Road, Gosport, Surrey, CR8 6BE
 Tel: +44(0)208 666 8272 Fax: +44(0)208 681 2489
 www.jacobs.com

Employer: **HOCHTIEF**
 TRENKOR
 WILBERSHAW

Environment: **environment**

FENCING
 SHEET 14 OF 32

ISSUE FOR REVIEW

DO NOT SCALE

Scale: 1:500 @ A1

Jacobs No: B1297000-PH2

Client no: DO NOT SCALE

Drawing number: B1297000-PH2/0300.01a/0014

Rev: R5

This drawing is not to be used in whole or part other than for the intended purpose and project as defined on this drawing. Refer to the contract for full terms and conditions.