


FOR CONTINUATION,
 SEE DRAWING NO. 0056

HILLCROFT
 FARM

EA access track and
 footway / bridle way

FOR CONTINUATION,
 SEE DRAWING NO. 0058

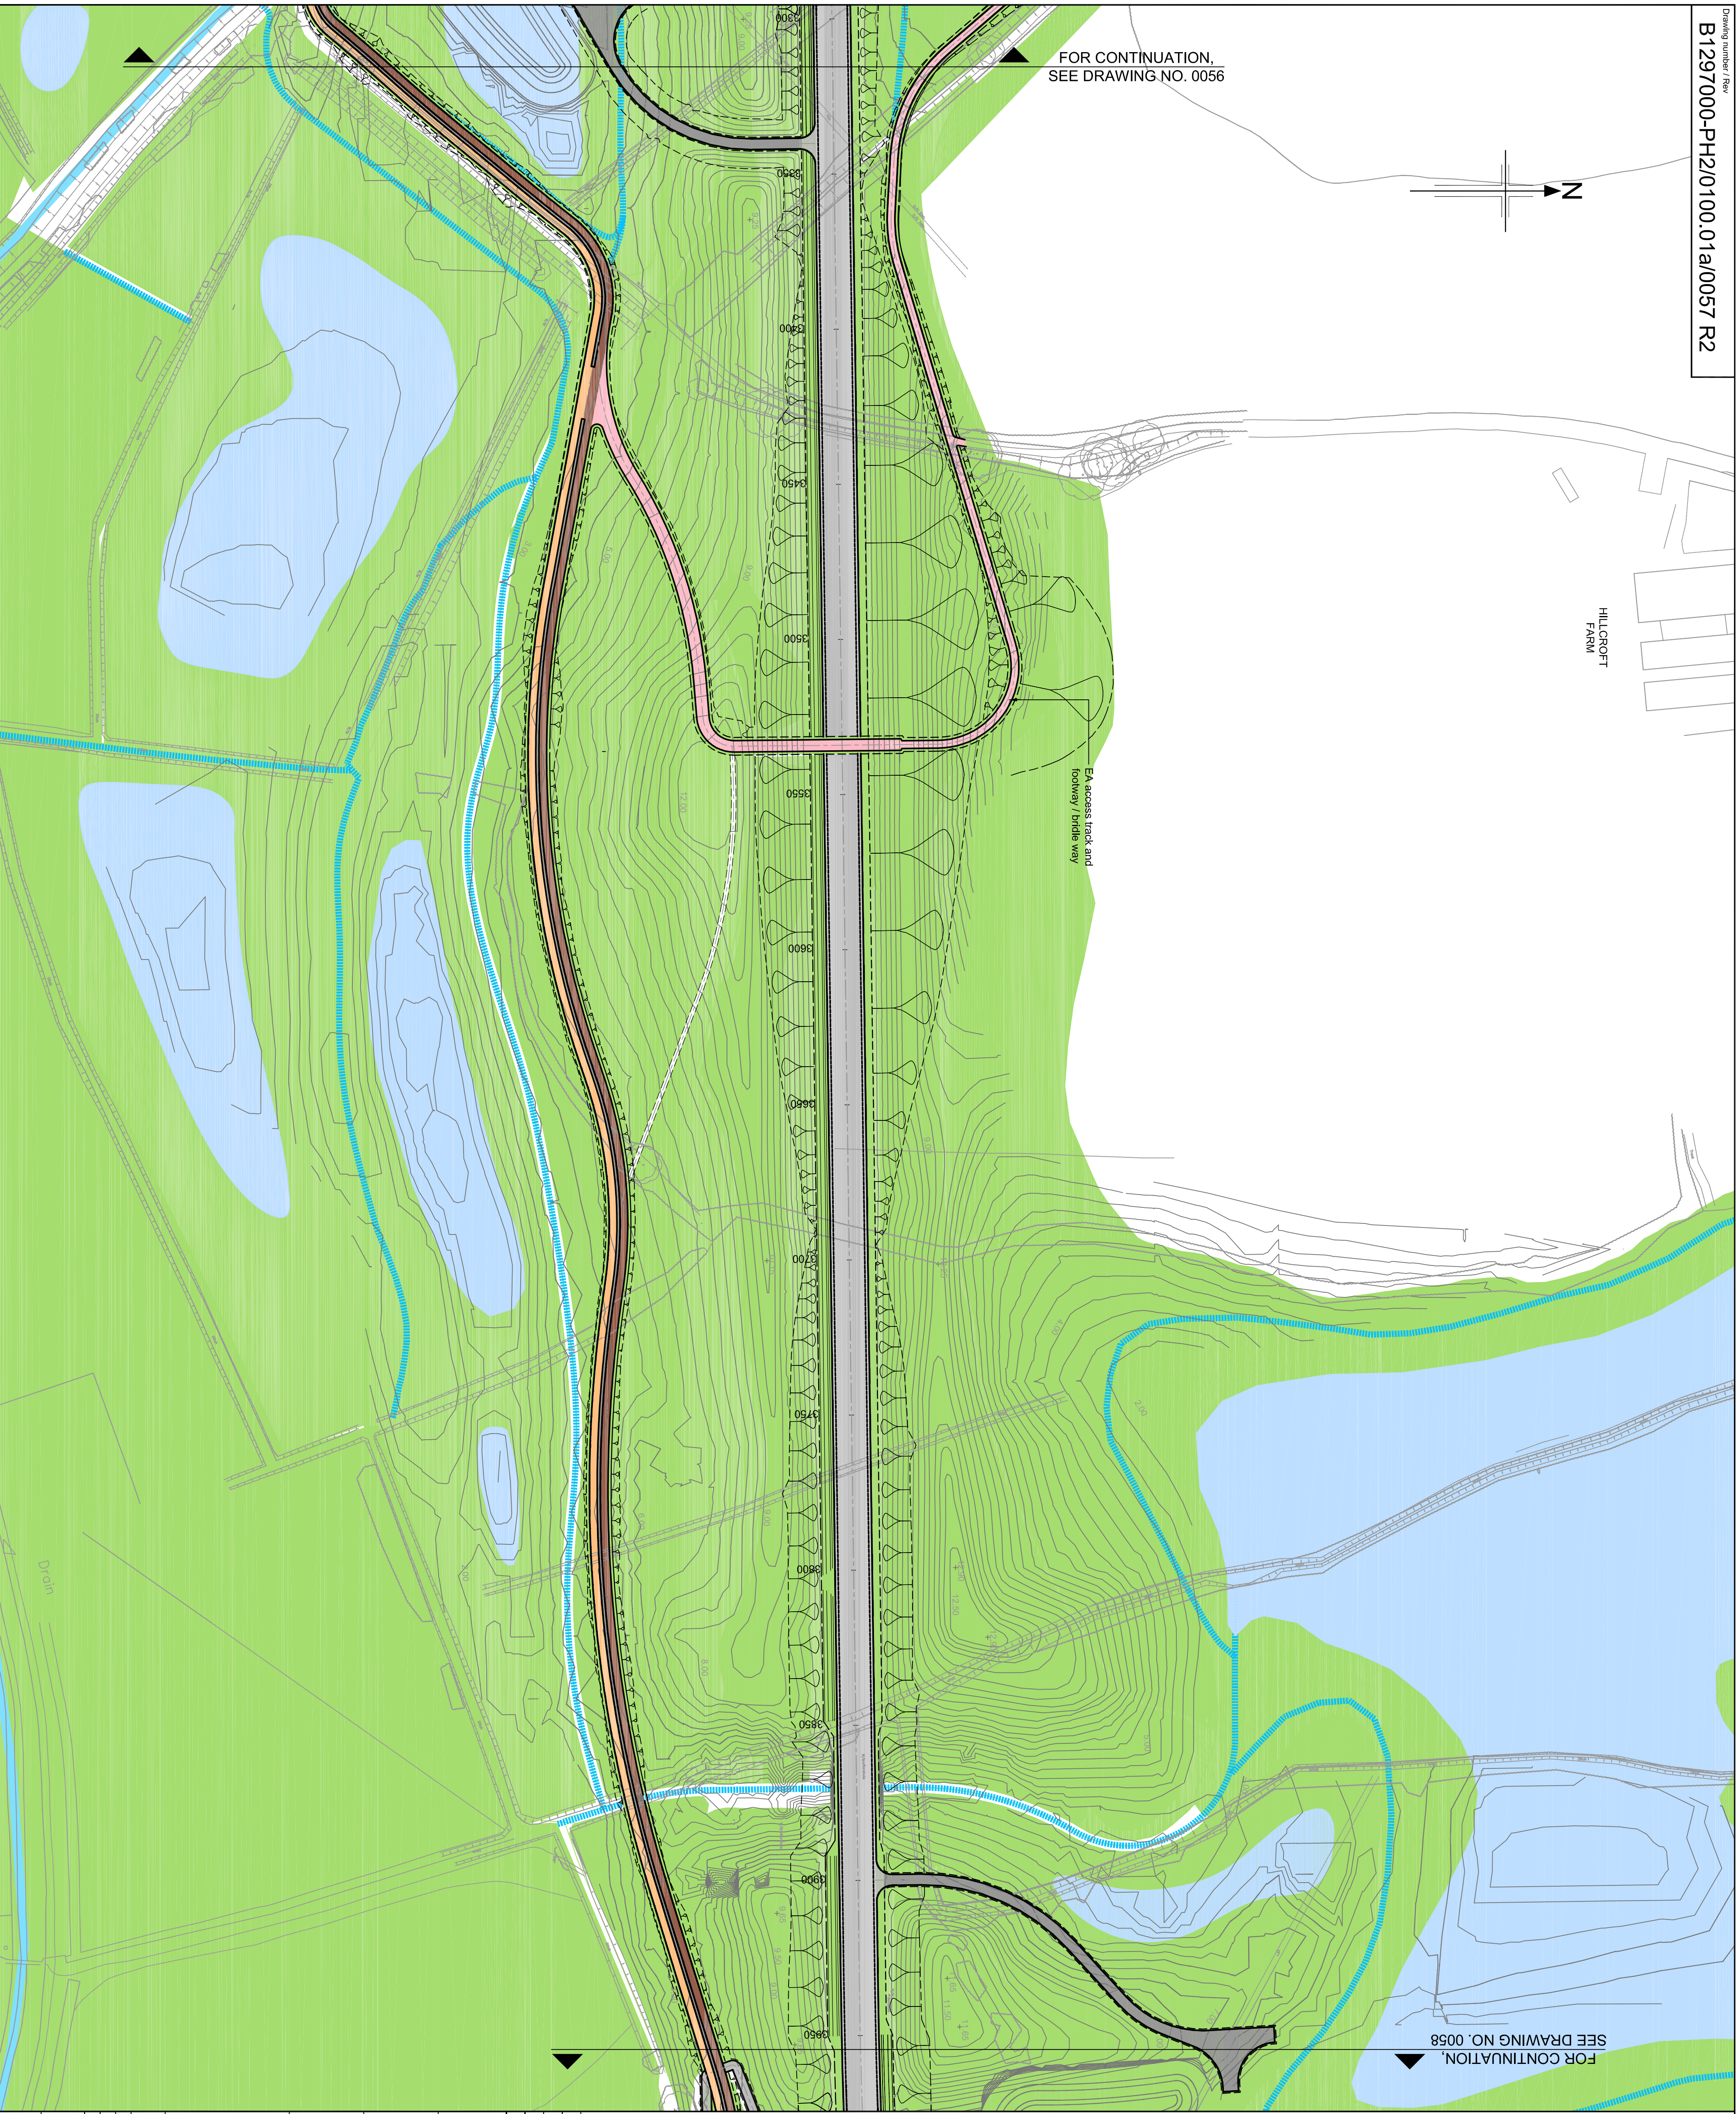

- NOTES**
1. All dimension in metres unless otherwise stated.

KEY

- Soft Landscaping (refer to drawings B1297000-PH2/0100.01a/0070 to 0100)
- Flexible Carriageway Construction
- Granular Surfacing
- Concrete Carriageway Construction
- Equestrian Surfaces (Granular)
- Pedestrian / Cyclist Surface (Fibredeck)
- Pedestrian / Cyclist / Equestrian Surface (Granular)
- Highways Footway
- Resin Bond Gravel
- Ponds / Attenuation Area
- Streams / Ditches

SAFETY, HEALTH AND ENVIRONMENTAL INFORMATION
 In addition to the manufacturer's normally associated with the 'type of work detailed on this drawing, note the following:


CONSTRUCTION

MAINTENANCE / CLEANING

DECOMMISSIONING / DEMOLITION

It is intended that all work will be carried out by a competent contractor working where appropriate, to an approved standard.

Reproduction from the Ordnance Survey Map with the permission of the controller of Her Majesty's stationery office Crown copyright reserved Licence No. AL 100017326

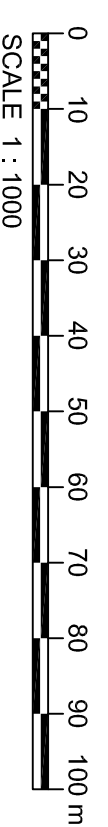

Rev	Rev. Date	Purpose of revision	Drawn	Checked	Rev'd	App'd
R2	07/03/2013	EA ACCESS AMENDED	LC	RMS	SSG	RMD
R1	28/02/2013	GREENWAY AMENDED AT HILLCROFT	ASC	RMS	SSG	RMD
RI	30/10/2012	INITIAL ISSUE	LC	PPF	PPF	RD

JACOBS
 Simpson House, 6 Cherry Orchard Road, Gordon, Surrey, CR8 6BE
 Tel: +44(0)2038 666 8212 Fax: +44(0)203 861 2499
 www.jacobs.com



Client
HOCHTIEF
 Infrastructure

Employer
TRELORA
 Infrastructure

Project
BEXHILL TO HASTINGS LINK ROAD

Drawing title
**PLANNING CONDITION 14
 HARD LANDSCAPING
 SHEET 7 of 10**

Drawing status
ISSUE FOR REVIEW

Scale
 1:1000 @ A1
DO NOT SCALE

Jacobs No.
 B1297000-PH2

Client no.
 B1297000-PH2

Drawing number
B1297000-PH2/0100.01a/0057 R2

Rev
 R2

This drawing is not to be used in whole or part other than for the intended purpose and project as defined on this drawing. Refer to the contract for full terms and conditions.