


FOR CONTINUATION, SEE DRAWING NO. 0075

FOR CONTINUATION, SEE DRAWING NO. 0073

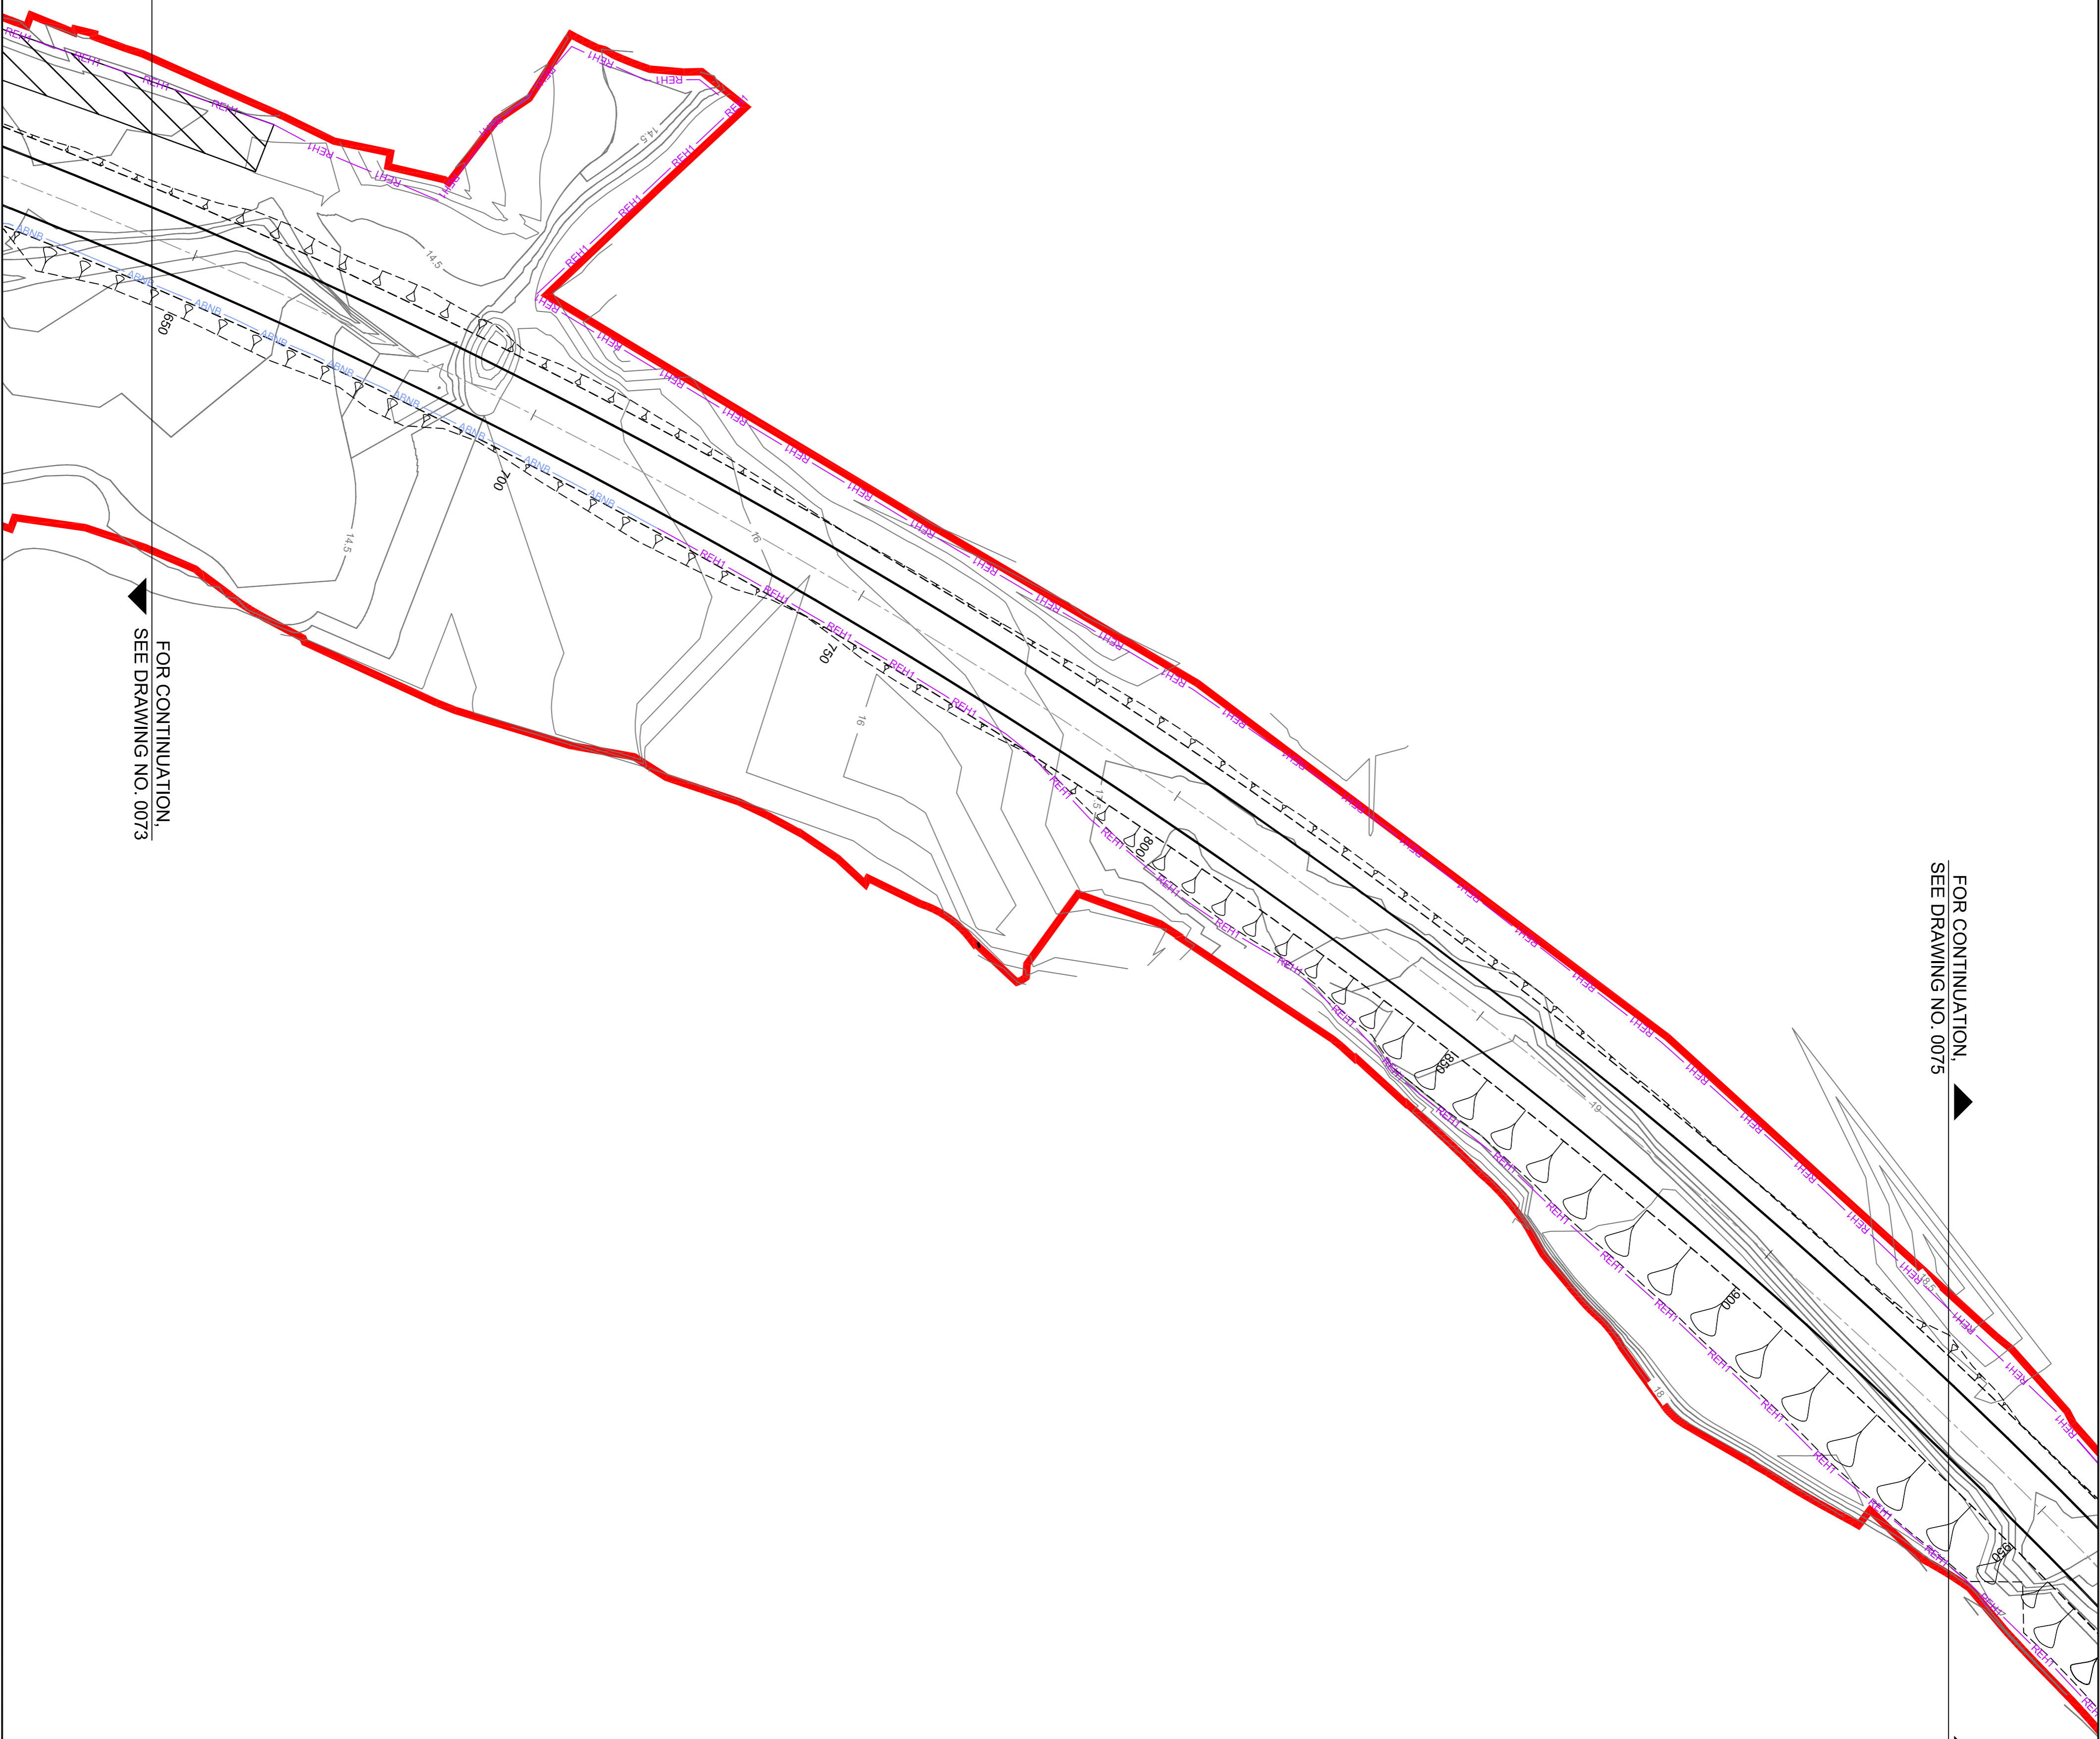


- NOTES**
1. Greenways and access track contours are not included in the proposed contour model.
 2. For clarity structure outline shown only.
 3. The scheme plan shows the engineered earthworks. Please note that in some area the landscape contours re-profiles the engineered earthworks (i.e. form the landscape bunds).

KEY

	Existing Contours @ 0.5m spacing
	Proposed Landscaping Contours @ 0.5m spacing
	A&NB Absorptive Noise Barrier (Height - 1.9m)
	REHT Reflective Noise Barrier (Height - 1.8m)
	REBZ Reflective Noise Barrier (Height - 1.5m)
	Scheme Extents

Reproduction from the Ordnance Survey Map with the permission of the controller of Her Majesty's stationery office Crown copyright reserved Licence No. AL 100017326

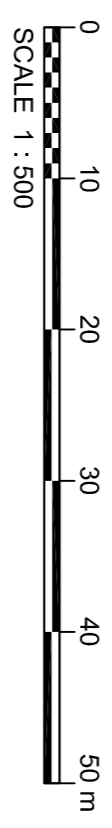

Rev	Rev. Date	INITIAL/ISSUE	LC	RNS	RNS	SSG

JACOBS
 Simpson House, 6 Cherry Orchard Road, Gordon, Surrey, CR9 6BE
 Tel: +44(0)2081 666 8212 Fax: +44(0)2081 611 2459
 www.jacobs.com

Client: **HOCHTIEF** **TRVLOR** **WATERBURY**
 LAND CONSTRUCTION
 Employer: **East Sussex**
 Project: **OXFORD ROAD**

Project: **BEXHILL TO HASTINGS LINK ROAD**

Drawing title: **PLANNING CONDITION 14 EXISTING & PROPOSED CONTOURS SHEET 4 OF 30**

Drawing status: **ISSUE FOR REVIEW**
 Scale: **1:300 @ A1**
 Jacobs No.: **B1297000-PH2**
 Client no.: **DO NOT SCALE**

Drawing number: **B1297000-PH2/0100.01a/0074**
 Rev: **R0**
 This drawing is not to be used in whole or part other than for the intended purpose and project as defined on this drawing. Refer to the contract for full terms and conditions.