


FOR CONTINUATION,
 SEE DRAWING NO. 0092



FOR CONTINUATION,
 SEE DRAWING NO. 0078

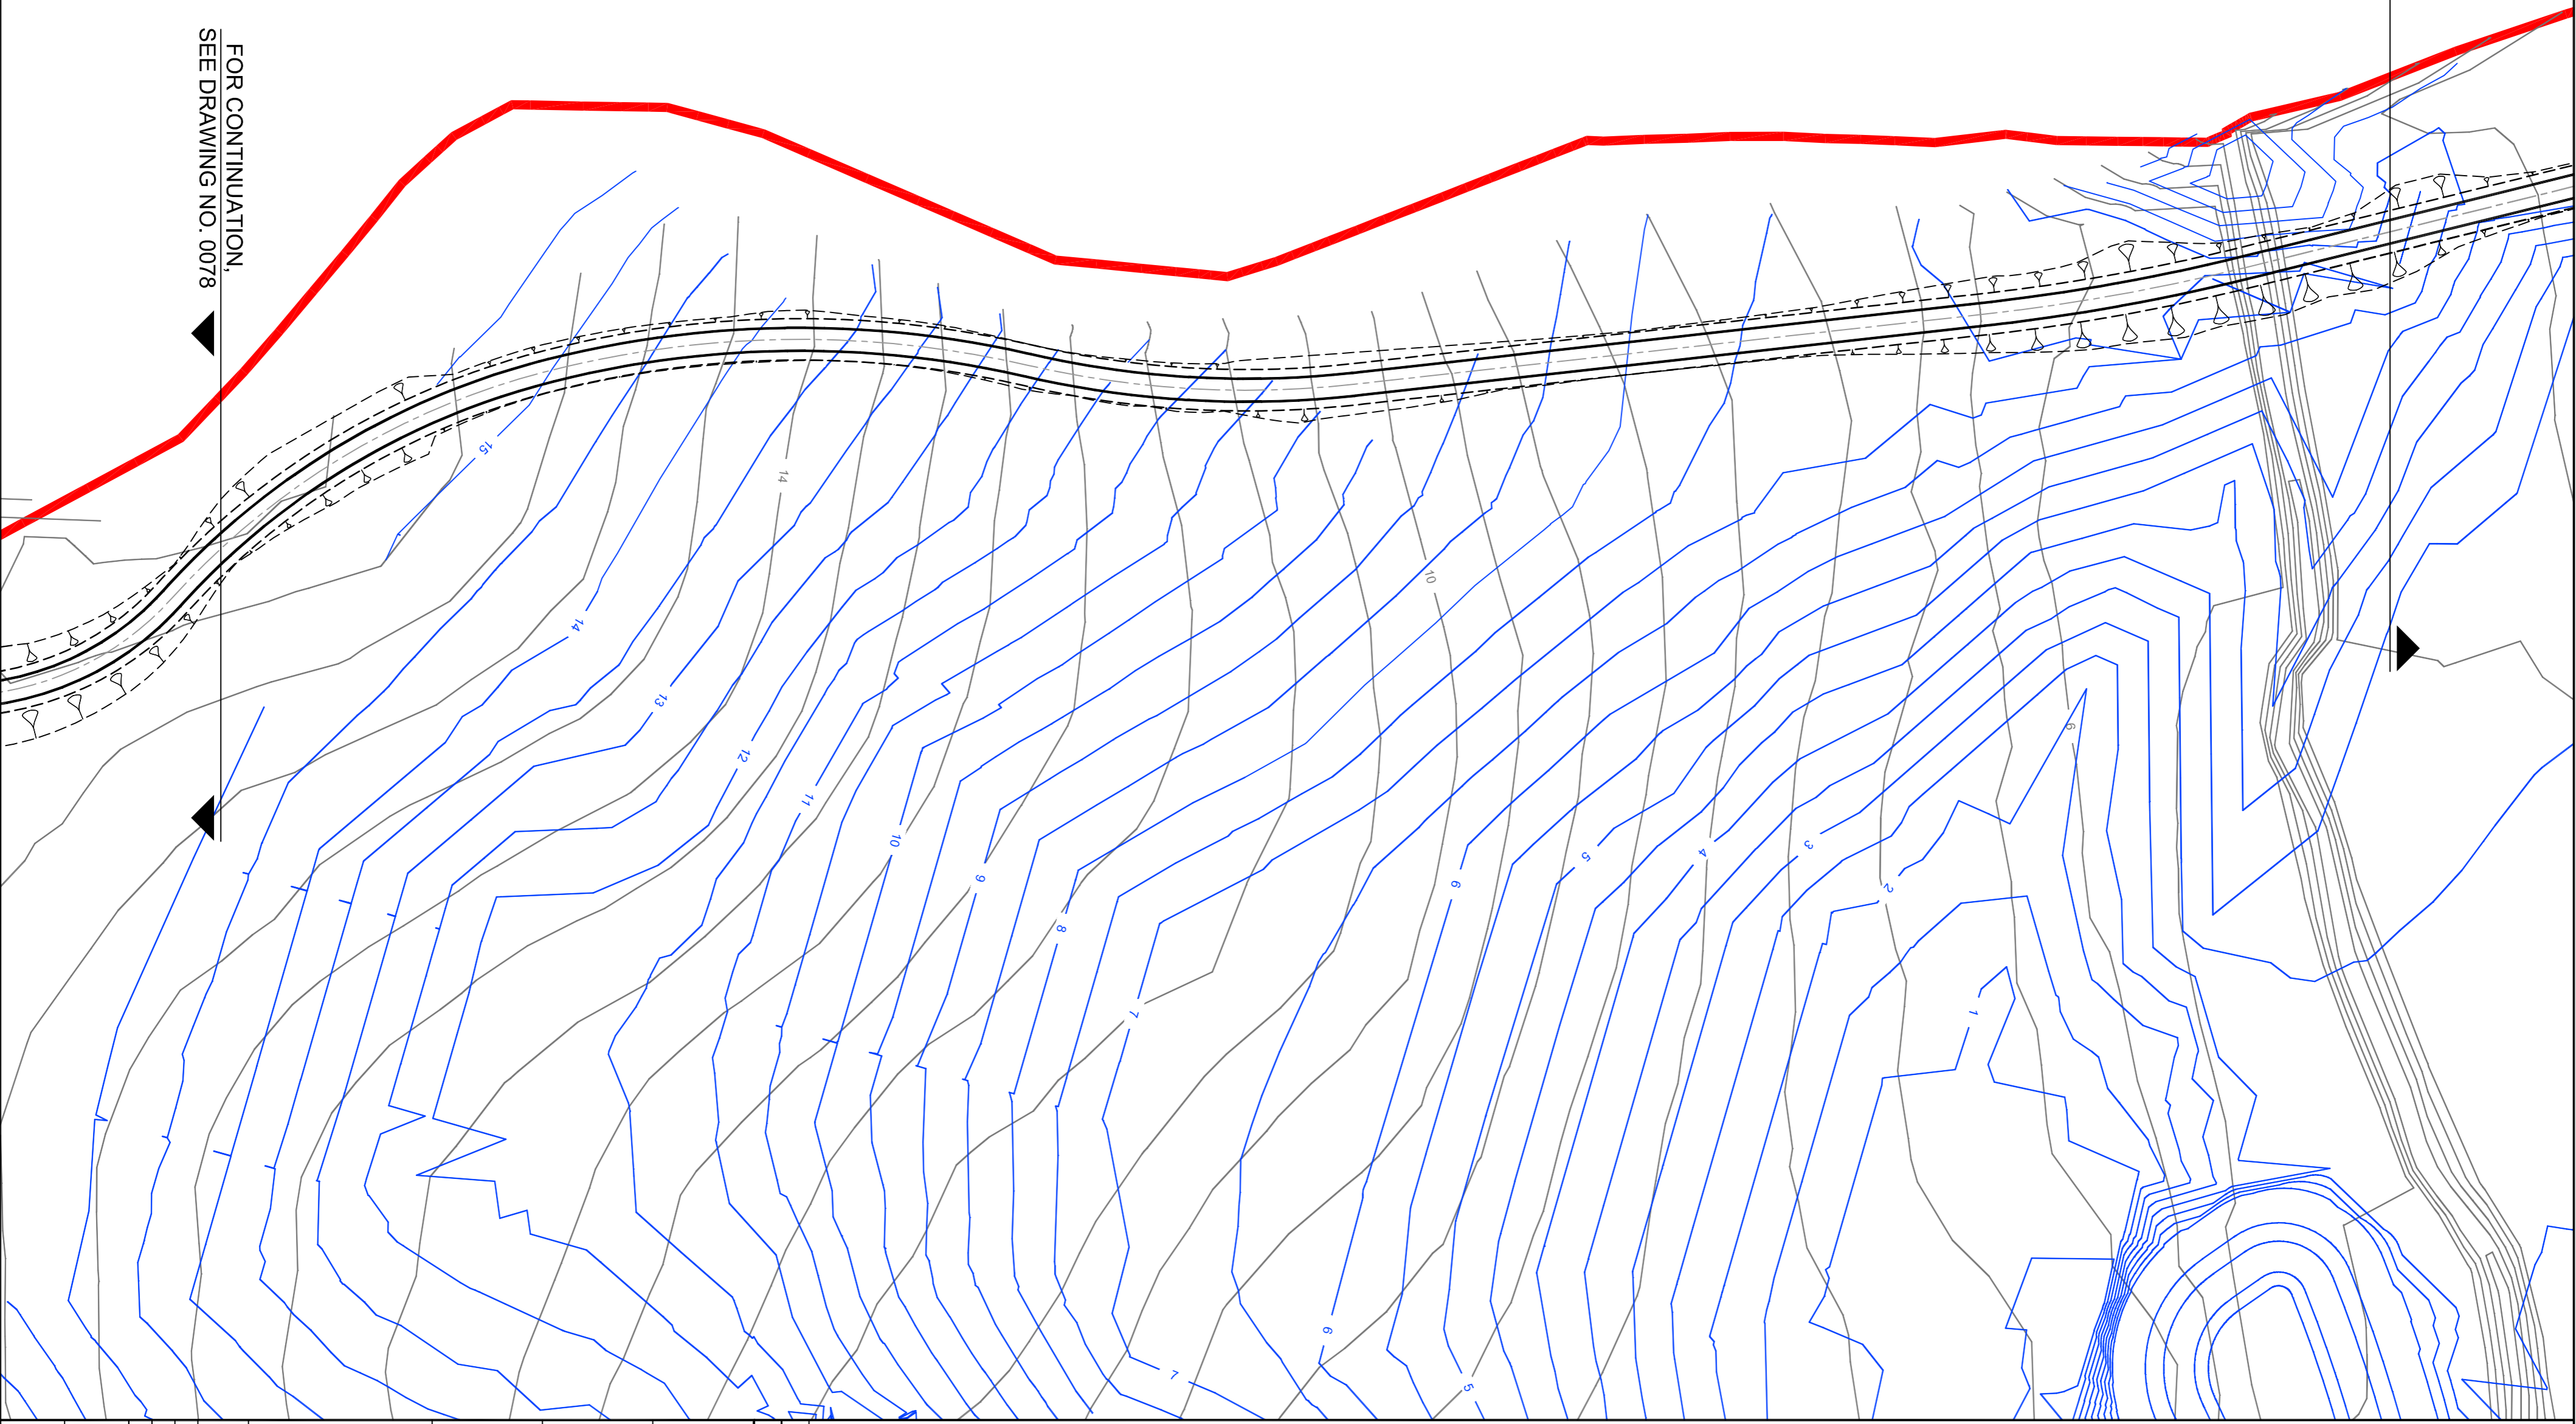


NOTES

1. Greenways and access track contours are not included in the proposed contour model.
2. For clarity structure outline shown only.
3. The scheme plan shows the engineered earthworks. Please note that in some area the landscape contours re-profiles the engineered earthworks (i.e. form the landscape bunds).

KEY

- Existing Contours @ 0.5m spacing
- Proposed Landscaping Contours @ 0.5m spacing
- ASNB Absorptive Noise Barrier (Height - 1.9m)
- REBH Reflective Noise Barrier (Height - 1.8m)
- REBZ Reflective Noise Barrier (Height - 1.5m)
- Scheme Extents

Reproduction from the Ordnance Survey Map with the permission of the controller of Her Majesty's Stationery Office Crown Copyright reserved Licence No. AL 100017326

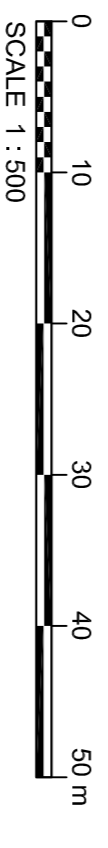

Rev	Rev. Date	INITIAL/ISSUE	LC	RNS	RNS	SSG
R0	12/02/2013					

JACOBS
 Simpson House, 6 Cherry Orchard Road, Gorton, Surrey, CR8 6BE
 Tel: +44(0)2081 666 8212 Fax: +44(0)2081 611 2459
 www.jacobs.com

HOCHTIEF **TRVLER**
 LAND CONSTRUCTION **LANDCON**
 Employer

Project: **BEXHILL TO HASTINGS LINK ROAD**

Drawing title: **PLANNING CONDITION 14
 EXISTING & PROPOSED CONTOURS
 SHEET 21 OF 30**

Drawing status: **ISSUE FOR REVIEW**

Scale	1:500 @ A1	DO NOT SCALE
Jacobs No.	B1297000-PH2	
Client no.		
Drawing number	B1297000-PH2/0100.01a/0091	R0

This drawing is not to be used in whole or part other than for the intended purpose and project as defined on this drawing. Refer to the contract for full terms and conditions.