


**BUCKHOLT  
 KENNELS**

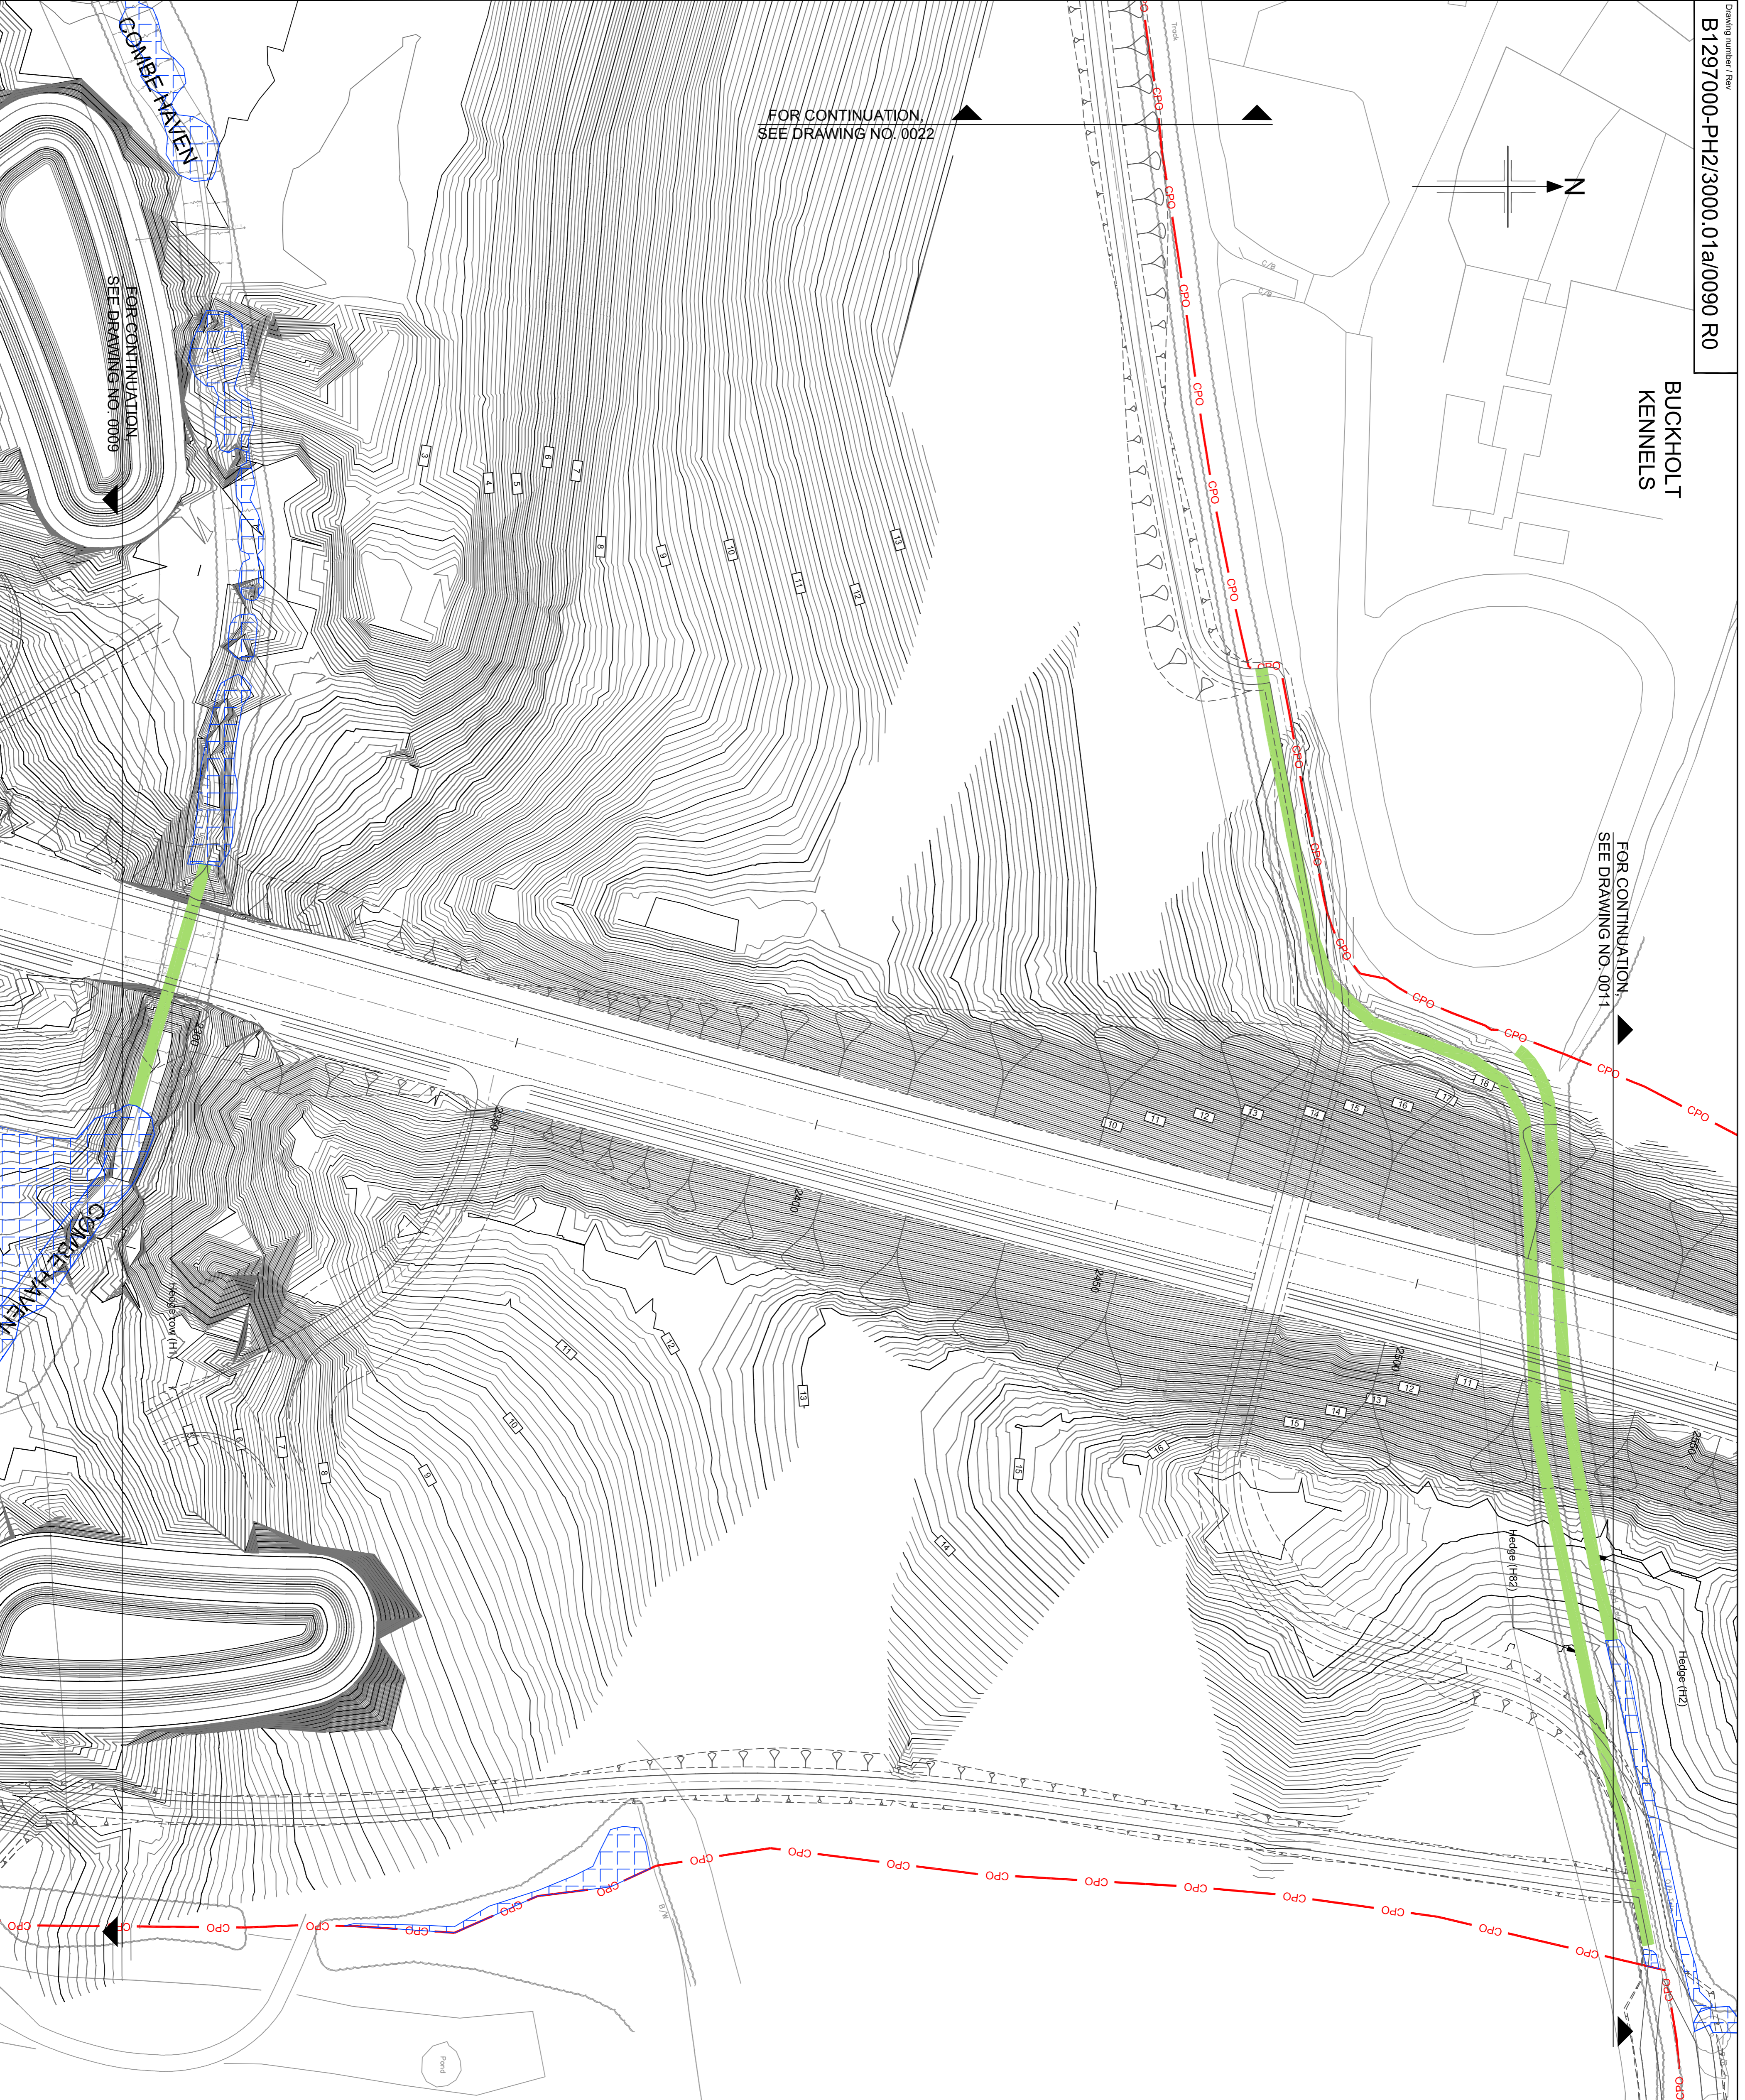


FOR CONTINUATION -  
 SEE DRAWING NO. 0011

FOR CONTINUATION.  
 SEE DRAWING NO. 0022



**NOTES**  
 1. Refer to drawing number B1297000/0200.01b/0001 to 0015 for Tree Survey - December 2012 Root Protection Zones.

**KEY**  
 All items to be removed and taken to contractors store/fip off site unless otherwise stated.

-  Area of Hedges, trees, fence/lines and scrub
-  Hedge rows and fence lines
-  Area of managed vegetation to be retained shall be protected by temporary 2m high steel tube and wire mesh erected in accordance with BS 5831. Areas of management vegetation to be removed shall be protected by timber post and construction works may be protected by timber post and three wire fences.



Reproduction from the Ordnance Survey Map with the permission of the controller of Her Majesty's Stationery Office Crown copyright reserved Licence No. AL 100017326

<b>SAFETY, HEALTH AND ENVIRONMENTAL INFORMATION</b>	
In addition to the hazards/risks normally associated with the types of work detailed on the drawings, note the following:	
<b>CONSTRUCTION</b>	
<b>MAINTENANCE / CLEANING</b>	
<b>DECOMMISSIONING / DEMOLITION</b>	
It is assumed that all works will be carried out by a competent contractor working, where appropriate, to an approved method statement.	

Rev	Rev. Date	INITIAL ISSUE	ASC	RIS	SSG	RBD
R0	28/01/2013	Purpose of revision				
			Drawn	Checked	Rev'd	Approved

**JACOBS**  
 Shiplon House, 6 Cherry Orchard Road, Croydon, Surrey, CR8 6BE  
 Tel: +44(0)208 886 8272 Fax: +44(0)208 881 2489  
 www.jacobs.com

**HOCHTIEF TRaylor WOODROW**  
 Employer

**BEHILL TO HASTINGS LINK ROAD**

**PLANNING CONDITION 14  
 VEGETATION CLEARANCE  
 SHEET 10 OF 35**

<b>ISSUE FOR REVIEW</b>		<b>DO NOT SCALE</b>	
Scale	1:500 @ A1		
Jacobs No.	B1297000-PH2		
Client No.			
Drawing number	<b>B1297000-PH2/3000.01a/0090</b>	Rev	<b>R0</b>

This drawing is not to be used in whole or part other than for the intended purpose and project as defined on this drawing. Refer to the contract for full terms and conditions.