


FOR CONTINUATION,
 SEE DRAWING NO. 0018

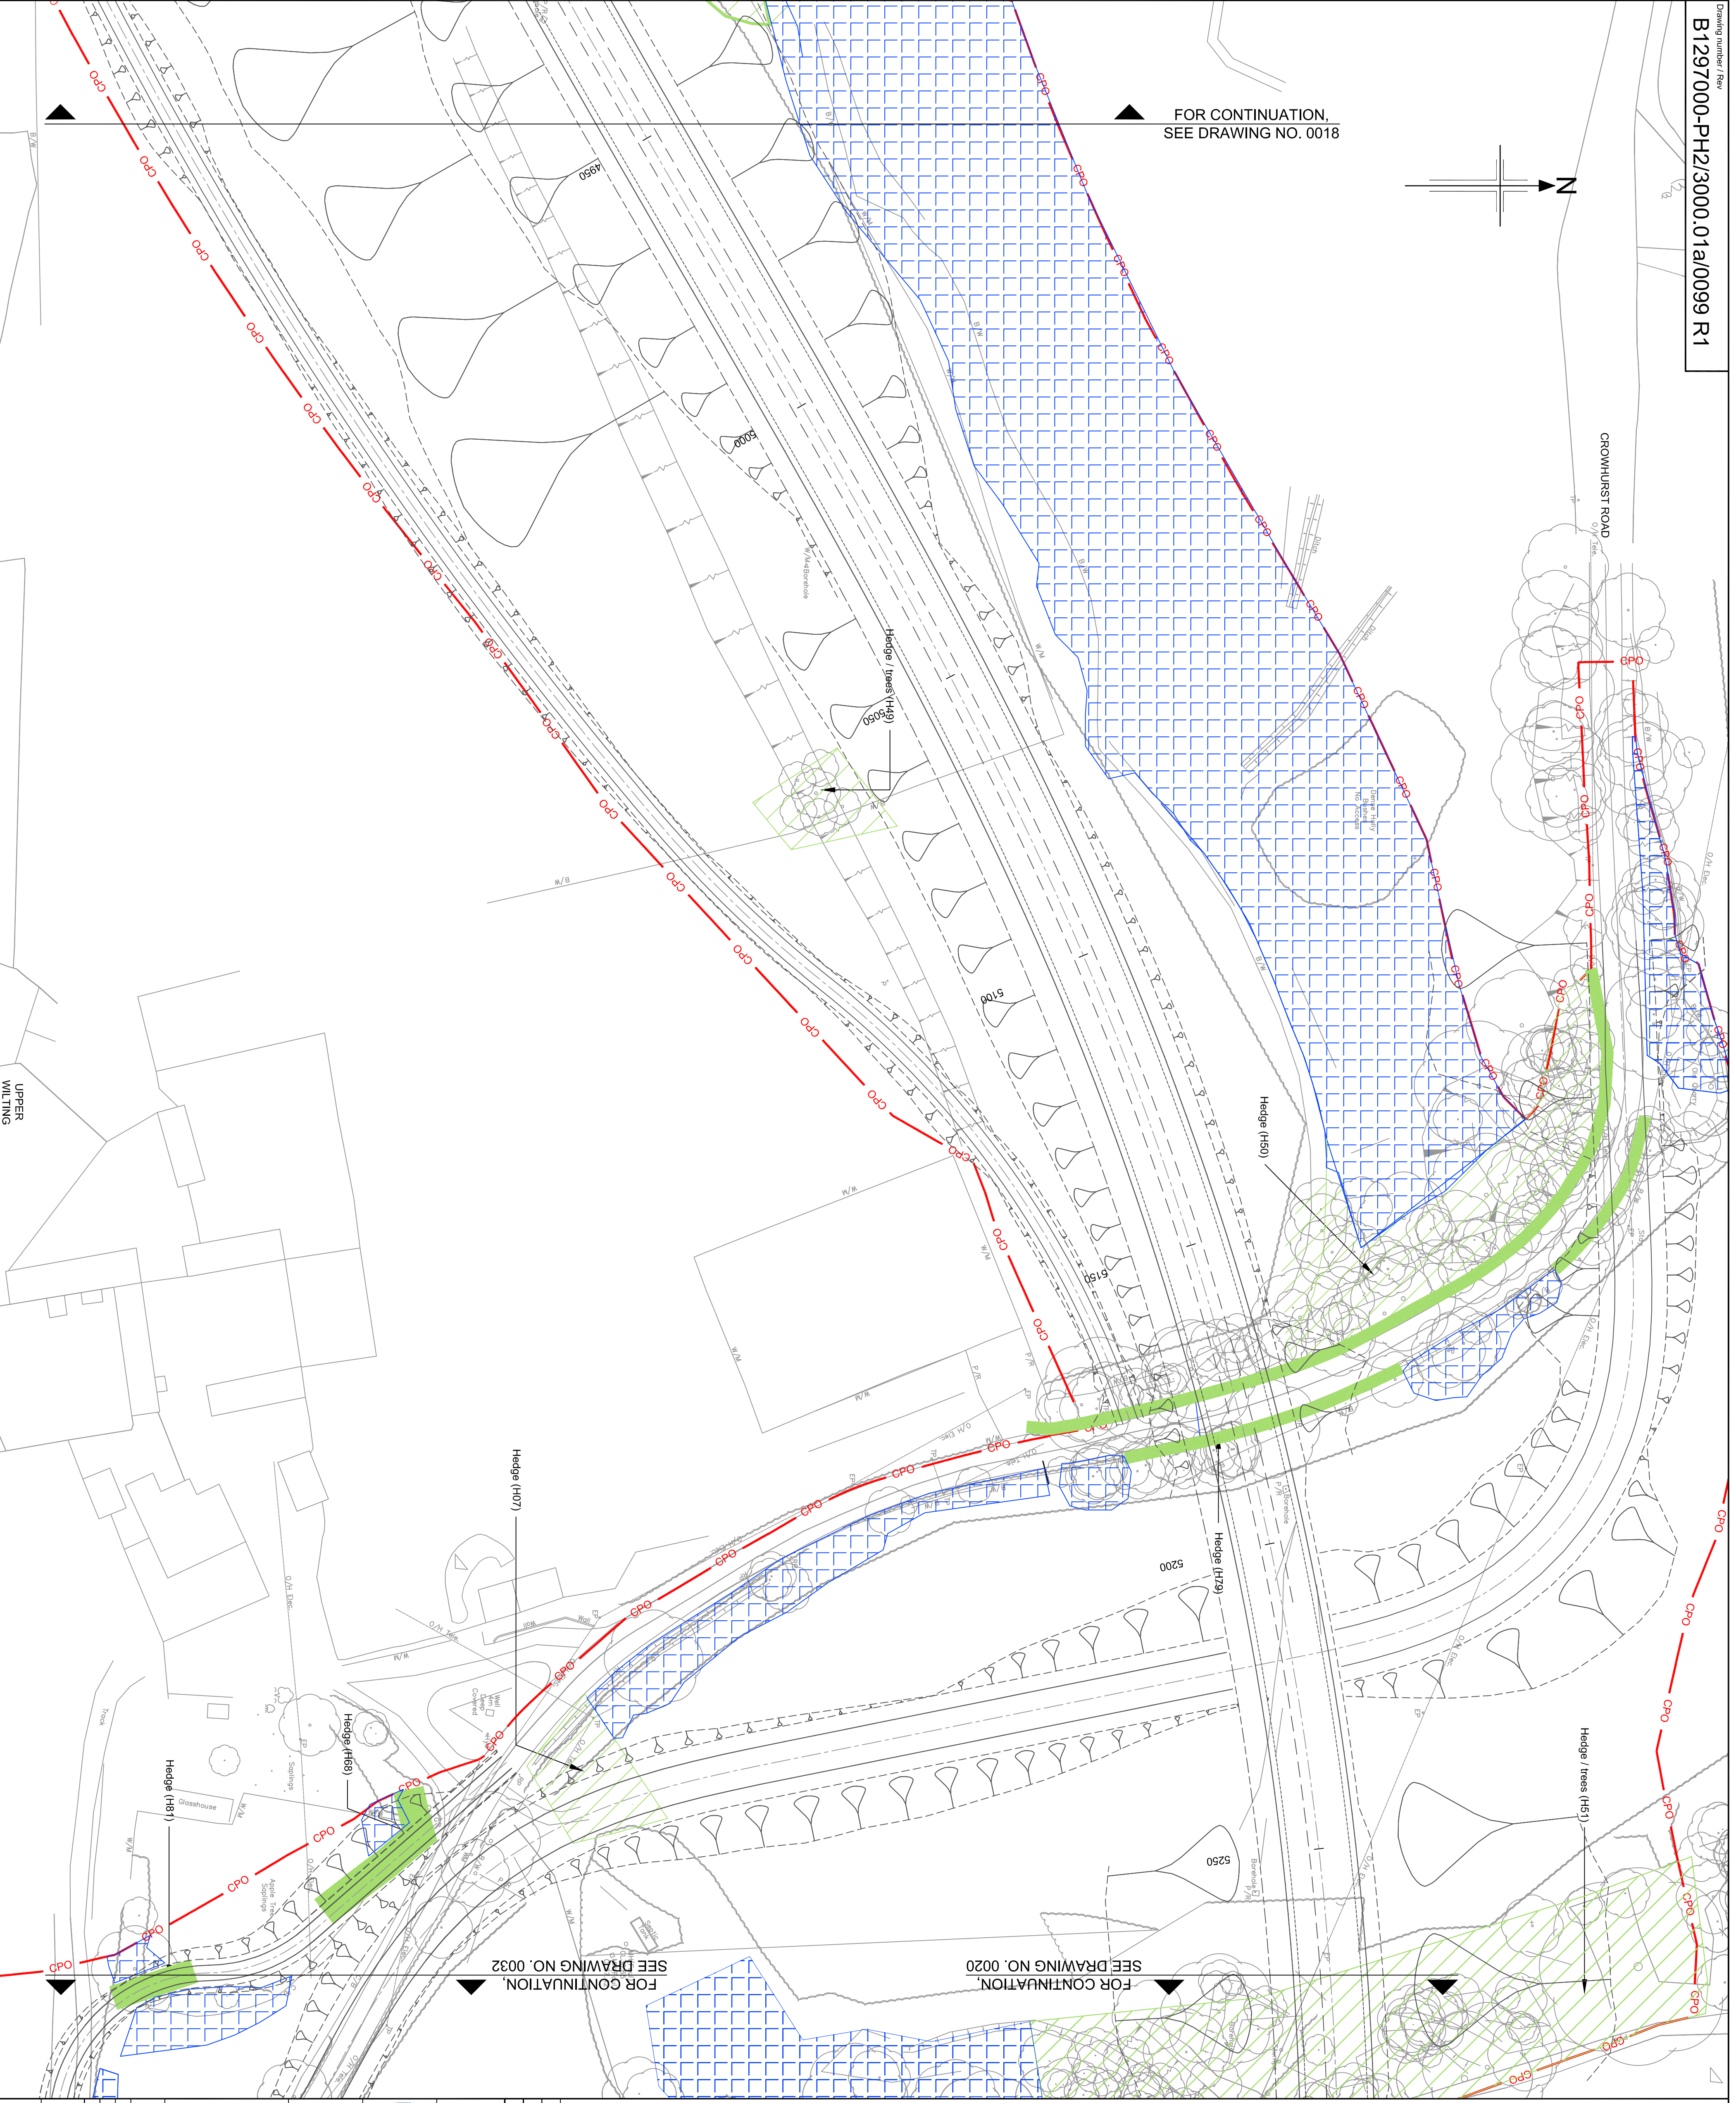


NOTES
 1. Refer to drawing number B1297000/0200.01b/0001 to 0015 for Tree Survey - December 2012 Root Protection Zones.

KEY
 All items to be removed and taken to contractors store/kip off site unless otherwise stated.
 Area of managed vegetation to be retained shall be protected by temporary 2m high steel fence and wire mesh erected in accordance with BS 5831. Areas of managed vegetation to be removed shall be protected by temporary construction works may be protected by timber post and three wire fence.
 Hedge rows and fence lines
 Area of Hedges, trees, fence/lines and scrub

SAFETY, HEALTH AND ENVIRONMENTAL INFORMATION	
In addition to the information on this drawing, note the following work schedule on this drawing, note the following:	Types of
CONSTRUCTION	
MAINTENANCE / CLEANING	
DECOMMISSIONING / DEMOLITION	

It is assumed that all works will be carried out by a competent contractor working in accordance with the relevant standards. Where appropriate, to an approved method statement.

Reproduction from the Ordnance Survey Map with the permission of the controller of Her Majesty's stationery office Crown copyright reserved Licence No. AL 100017325

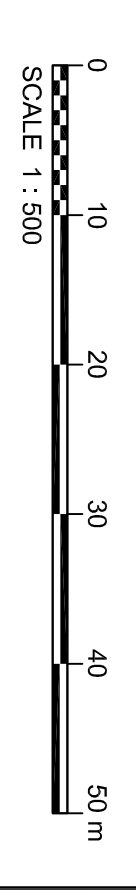

Rev	Rev. Date	Drawn / Checked	Rev'd / Appr'd
R1	22/02/2013	AMENDMENT TO RETAINED VEGETATION	LCJ DM SSG RBD
R0	23/01/2013	INITIAL ISSUE	ASC RRS SSG RBD

JACOBS
 Simpson House, 6 Cherry Orchard Road, Croydon, Surrey, CR9 8BE
 Tel: +44(0)208 888 8272 Fax: +44(0)208 881 2489
 www.jacobs.com

HOCHTIEF TRaylor WOODROW
 Employer

BEHILL TO HASTINGS LINK ROAD

PLANNING CONDITION 14 VEGETATION CLEARANCE SHEET 19 OF 35

Drawing title	
ISSUE FOR REVIEW	
Scale	1:500 @ A1
Jacobs No.	B1297000-PH2
Client No.	DO NOT SCALE
Drawing status	
Drawing number	B1297000-PH2/3000.01a/0099
Rev	R1

This drawing is not to be used in whole or part other than for the intended purpose and project as defined on this drawing. Refer to the contract for full terms and conditions.