





- Grass and Wildflower Seeding Mixes**
- Mix A**
 Standard Amenity Grassland Seed Mix at 25gm/m²
 Festuca rubra (Slender Creeping Red Fescue) 30%
 Lolium perenne (Perennial Ryegrass) 25%
 Poa pratensis (Smooth Stalked Meadow-Grass) 20%
 Agrostis capillaris (Hillland Bent) 20%
 Agrostis castellana (Small Leaved White Clover) 5%
- Mix B**
 Species Rich Neutral Grassland Seed Mix at 50gm/m²
 Cynosurus cristatus (Crested Dogtail) 16%
 Festuca rubra (Slender Creeping Red Fescue) 16%
 Agrostis capillaris (Common Bent) 10.5%
 Dactylis glomerata (Cocksfoot) 10.5%
 Agrostis pratensis (Meadow Fodder) 5.25%
 Deschampsia cespitosa (Tall Hair-Grass) 5.25%
 Trisetum flavescens (Yellow Cheeked Grass) 5.25%
 Poa pratensis (Smooth Stalked Meadow-Grass) 5%
 Bromus inermis (Smooth Stemmed Brome) 5%
 Achillea millefolium (Yarrow) 2%
 Centaurea nigra (Common Knapweed) 2%
 Lolium conjugatum (Bridled Tardion) 2%
 Plantago lanceolata (Ribwort's Plantain) 2%
 Ranunculus repens (Creeping Buttercup) 2%
 Ranunculus minor (Yellow Rattle) 2%
 Anthoxanthum odoratum (Sweet Vernal Grass) 1%
 Centaurea scaberrima (Greater Knapweed) 1%
 Leonodon autumnale (Autumn Hawkbit) 1%
 Medicago lupulina (Black Medick) 1%
 Plantago media (Heavy Plantain) 1%
 Puntellia vulgaris (Selfheal) 1%
- Mix C**
 Marsh, Waddy Grassland and Fen Seed Mix at 50gm/m²
 Actinotus praemorsus (Sheepsfoot) 1%
 Agrostis capillaris (Common Bent) 12%
 Agrostis pratensis (Meadow Fodder) 9%
 Agrostis odorata (Common Vernal Grass) 1%
 Achillea millefolium (Yarrow) 5%
 Bidens biternata (Stern) 0.5%
 Centaurea nigra (Common Knapweed) 1%
 Cirsium arvense (Common Ragwort) 0.4%
 Cirsium vulgare (Greater Burdock) 0.3%
 Deschampsia cespitosa (Tall Hair-Grass) 1%
 Festuca rubra (Red Fescue) 25%
 Filipendula ulmaria (Meadowweet) 0.3%
 Galium verum (Lark's Bedstraw) 1.8%
 Ilex pseudacuta (Yellow Flag) 1%
 Leucanthemum vulgare (Oxeye Daisy) 1.5%
 Lotus pedunculatus (Greater Birdfoot Trefoil) 0.5%
 Lymnium salicaria (Purple Loosestrife) 1%
 Plantago lanceolata (Ribwort Plantain) 1%
 Puntellia veris (Cowslip) 1%
 Ranunculus acris (Meadow Buttercup) 3%
 Ranunculus minor (Yellow Rattle) 1.6%
 Rumex acetosa (Common Sorrel) 1.2%
 Sanguisorba officinalis (Great Burnet) 0.5%
 Silene dioica - (Red Campion) 1%
 Silene ros-cucullata - (Larches Red-cucull) (Flagged Robin) 0.3%
 Succisa pratensis (Devil's-bit Scabious) 0.4%
 Vicia cracca (Tufted Vetch) 2%
- Seed Mix D**
 Improved Grassland Seed Mix sown at 4 gm/m²
 Agrostis castellana (Hillland Bent) 3%
 Cynosurus cristatus (Crested Dogtail) 9%
 Dactylis glomerata (Cocksfoot) 9%
 Festuca rubra (Slender Creeping Red-fescue) 12%
 Lolium perenne (Perennial Ryegrass) 26%
 Phleum pratense (Fen Meadow Cat-tail) 6%
 Poa pratensis (Smooth-stalked Meadow-Grass) 9%
 Schedonorus pratensis (Festuca pratensis) (Meadow Fescue) 12%
 Trifolium pratense (Red Clover) 3%
 Trifolium repens (Small Leaved White Clover) 2%

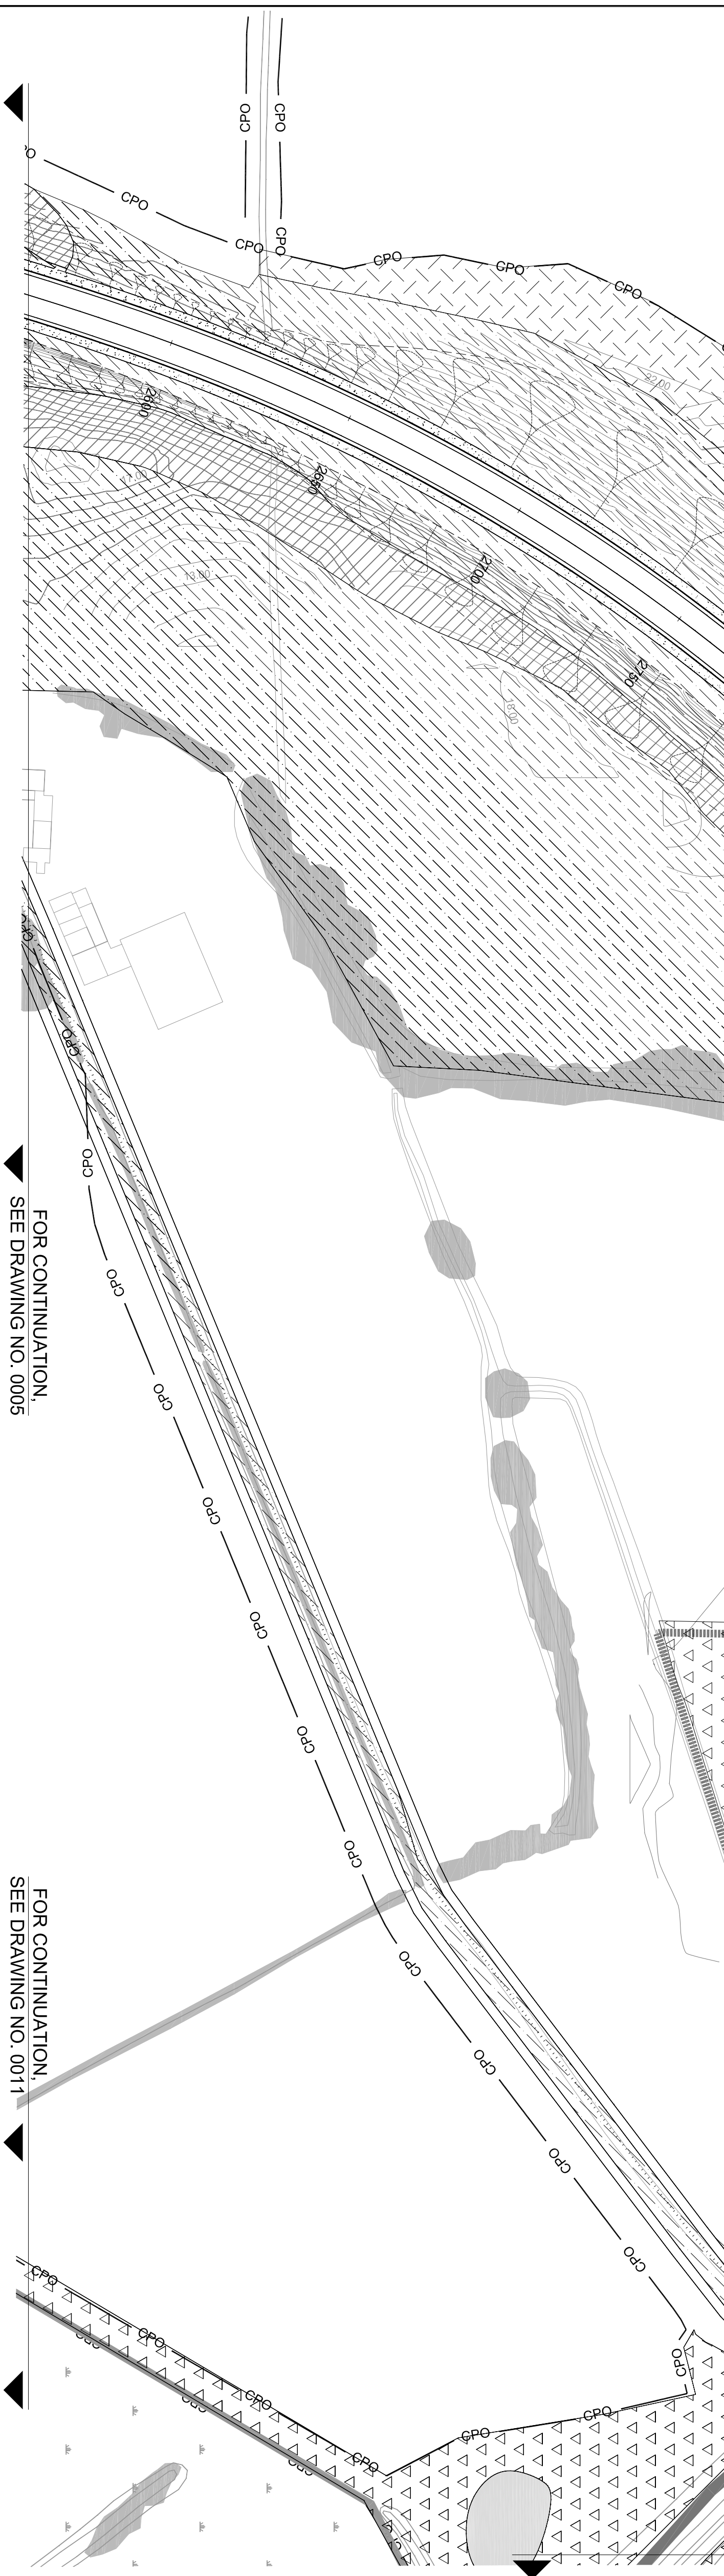

FOR CONTINUATION, SEE DRAWING NO. 0007

- NOTES**
- All dimensions in metres unless otherwise stated.

- KEY**
- Mix A (Standard amenity grass seed mix)
 - Mix D (Ache)
 - Mix B (Species rich neutral grassland)
 - Mix B (Open grassland suitable for badger foraging)
 - Mix C (Marsh, wet grassland and fen)
 - Mix D (Improved grassland)
 - 75mm deep composted bark mulch
 - Site of Special Scientific Interest (SSSI)
 - Site of Nature Conservation Importance (SNCI)
 - Ditch
 - Watercourse
 - Ford
 - Public Footpath
 - Byway
 - Railway
 - Existing trees to be retained
 - Finished ground with planting pits but outside the specified be stirmed at least 3 times during each growing season to control the natural colonisation of herbaceous vegetation.

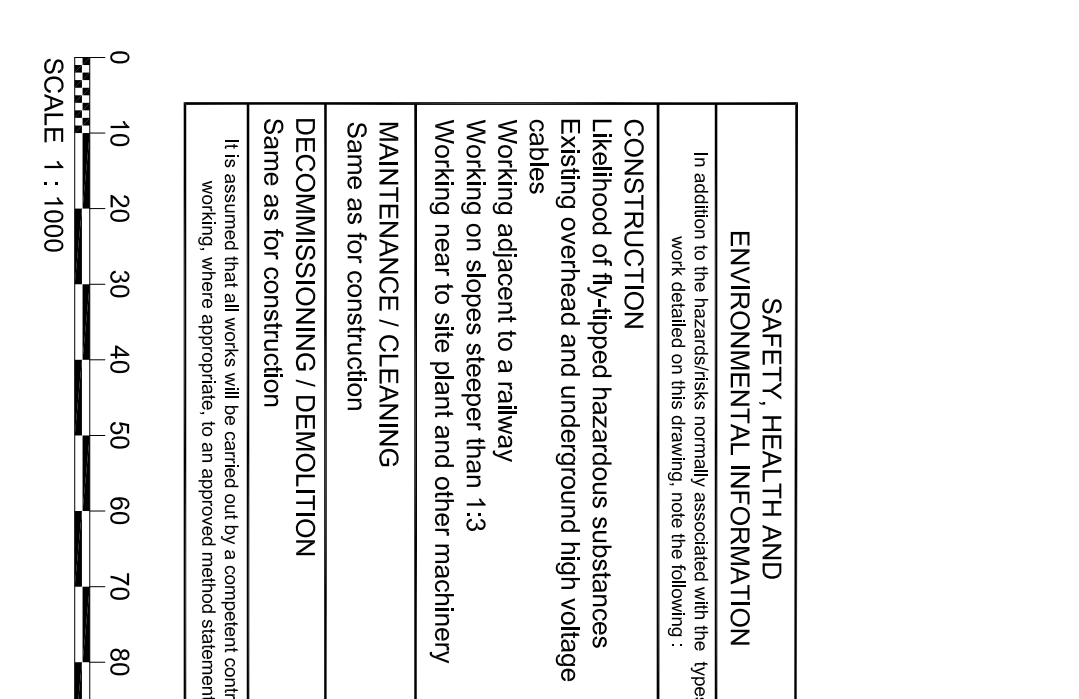

Rev	Rev. Date	Initial Issue	Drawn	Checked	Rev'd	Apprv'd
R2	08/01/2013	PLANTATION SEEDINGS REMOVED	EH	AS	AS	AS
R1	13/12/2012	CHANGES TO SEED MIXES	AS	ES	ES	AB
R0	15/10/2012	INITIAL ISSUE	RM	ES	AS	AB

JACOBS
 Simpson Hill, 6 Camp Ground Road, Gosport, Surrey, GU8 6BE
 Tel: +44(0)208 666 8272 Fax: +44(0)208 661 2459
 www.jacobs.com

HOCHTIEF TRVLBR
 LAND CONSTRUCTION

BEKHILL TO HASTINGS LINK ROAD

SEEDING

SHEET 6 OF 13

ISSUE FOR REVIEW

Scale 1:1000 @ A1
 Jacobs No. B1297000
 Client no. B1297000
 Drawing number B1297000-PH2/3000.01a/0036
 Rev R2