


FOR CONTINUATION.  
 SEE DRAWING NO. 0007

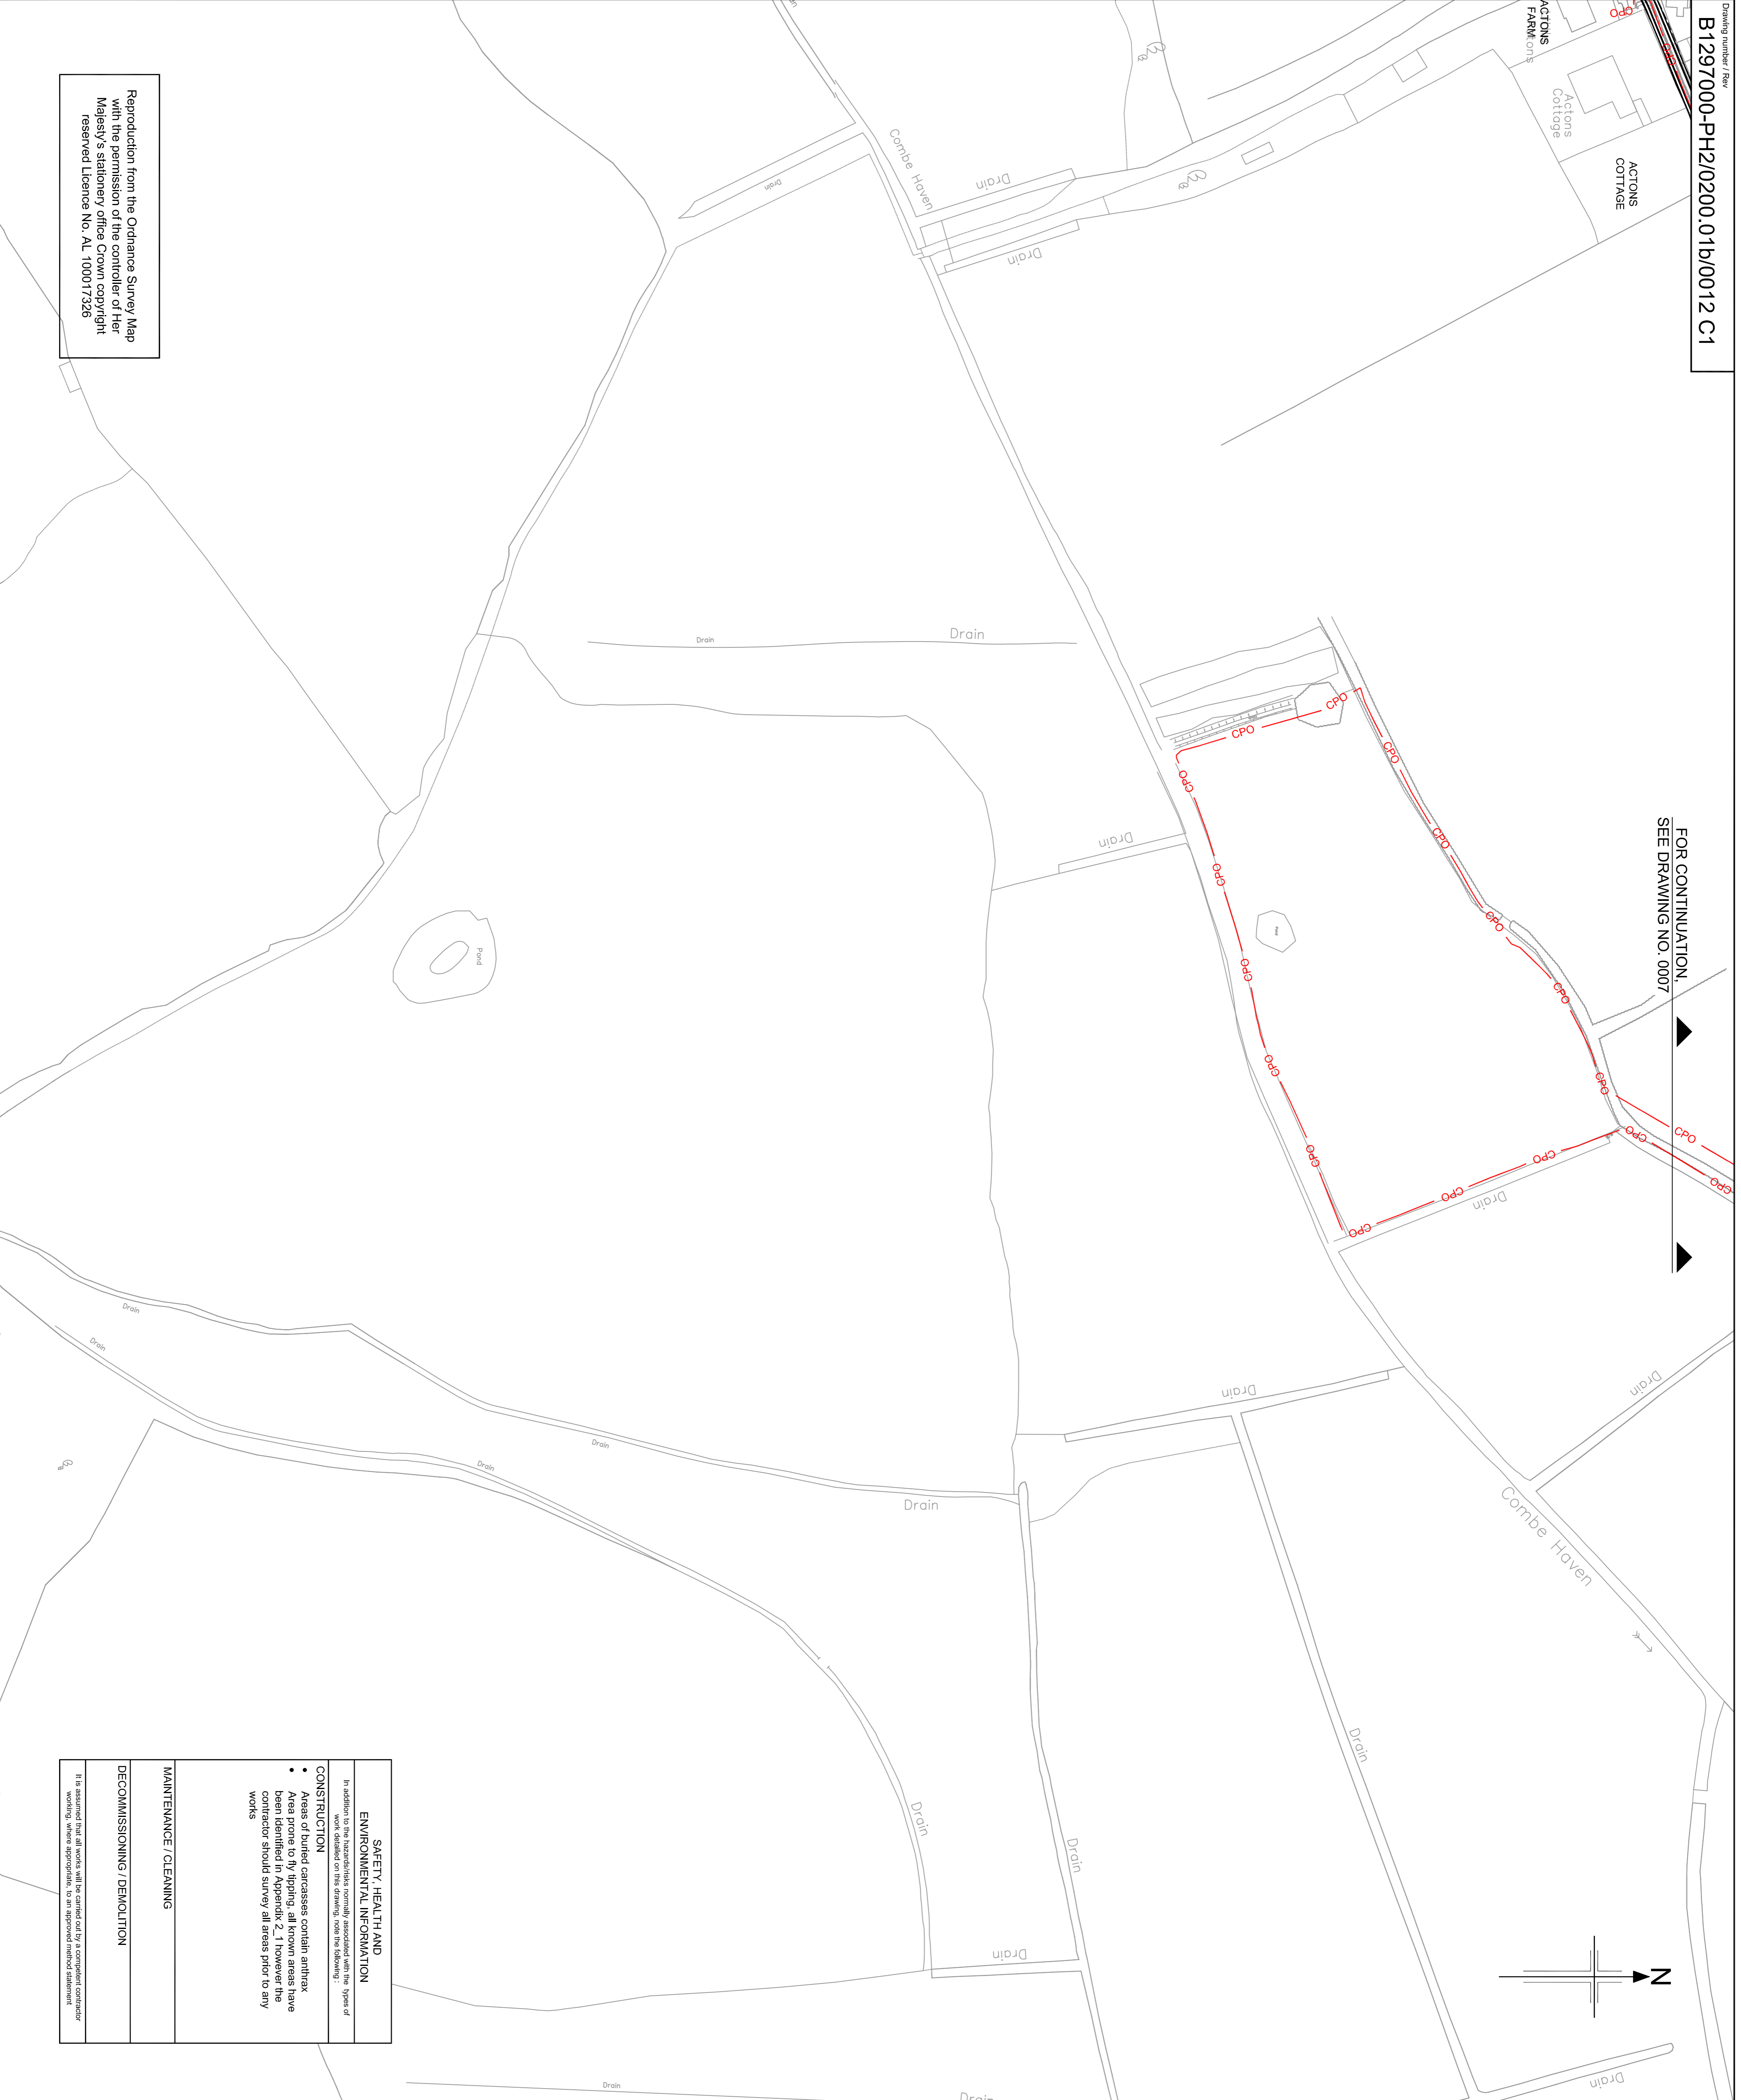

- NOTES**
1. Refer to drawing number B1297000-PH2/0200.01b/0001 for Key plan
  2. For Reference see Bexhill to Hastings Link Road RPA Schedule
  3. This drawing has been produced using information from topographical surveys which may not reflect the current situation exactly. Any inconsistencies are to be referred to the Designer for confirmation of removal.
  4. All dimension in metres unless otherwise stated
  5. Should it be necessary to carry out any work within 10m of the Root Protection Area, demarked by post and wire fence, the work and any enhanced protection measures shall be agreed in writing with the ECOW prior to commencement of the operation.
  6. In locations along the greenway and landscape areas where post and wire fencing is proposed, but minor works are to be carried out in close proximity, temporary trees panels shall also be provided in front of the hedges panels. Temporary trees panels shall be taken up and relocated to the next section of greenway construction.

**KEY**

- Site extents and area of general site clearance
- Tree & root protection zone with reference T
- Group of Trees with reference G
- Hedges with reference H
- Woodland with reference W
- Root Protection Area
- Root Protection Fence - Post & Wire HCDH1 - See note 5
- Root Protection Fence in accordance with BS:5837
- Area of managed vegetation to be retained shall be protected by temporary 2m high steel tube and wire mesh fence in accordance with BS 5837. Areas of management vegetation to be retained that are remote from the construction works may be protected by timber post and three wire fence.


Area where works have potential to impact on the root protection zone or vegetation to be retained. Detail Design of Greenway will be developed to minimise impact on the retained vegetation. Any works in these areas will be agreed with the project COW and Arboriculturalist.

**Works within Root Protection Zone**

Where works are required within the root protection area, methods of working are to be agreed with the Environmental COW and/or Arboriculturalist in accordance with the requirements of Appendix 3000.

**Notation**

W = Ret;  
 6 = unique sequence No  
 0 = reference to adjacent area  
 T-RS = Tree offset 6m radii from single stem/trunk

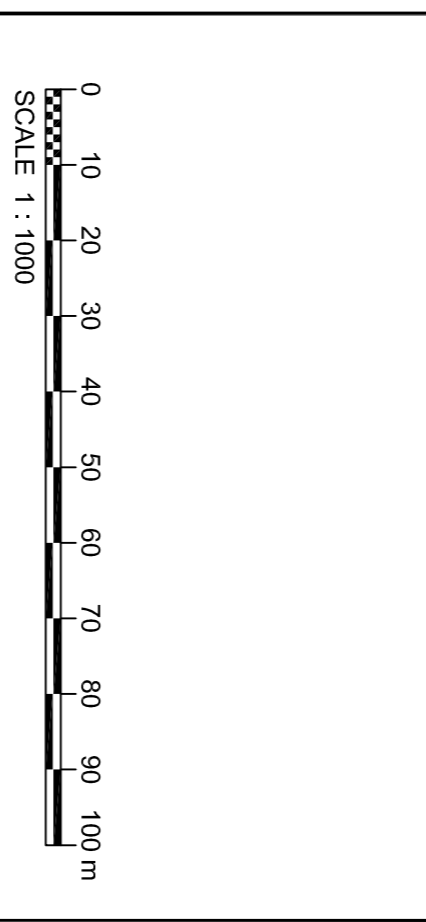

CI	28/03/2013	ROOT PROTECTION FENCE AMENDED	LC	MD	CC	SSG
CO	21/02/2013	ISSUE FOR CONSTRUCTION	MS	MD	DL	AB
Rev	Rev./Date	Purpose of revision	Drawn	Checked	Rev'd	Approved

**JACOBS**

Simpson House, 6 Cherry Orchard Road, Gordon, Surrey, CR9 6BE  
 Tel: +44(0)2081 666 8212 Fax: +44(0)2081 666 2459  
 www.jacobs.com

Client: **HOCHTIEF TRUSBROR**  
 Employer: **East Sussex Council**

Project: **BEXHILL TO HASTINGS LINK ROAD**

Drawing title: **TREE SURVEY - DECEMBER 2012 SHOWING ROOT PROTECTION ZONE SHEET 11 OF 14**

Drawing status: **ISSUE FOR CONSTRUCTION**

Scale: **1:1000 @ A1** DO NOT SCALE

Jacobs No: **B1297000**

Client no:

Drawing number: **B1297000-PH2/0200.01b/0012**

This drawing is not to be used in whole or part other than for the intended purpose and project as defined on this drawing. Refer to the contract for full terms and conditions.

Reproduction from the Ordnance Survey Map with the permission of the controller of Her Majesty's Stationery Office Crown copyright reserved Licence No. AL 100017328