
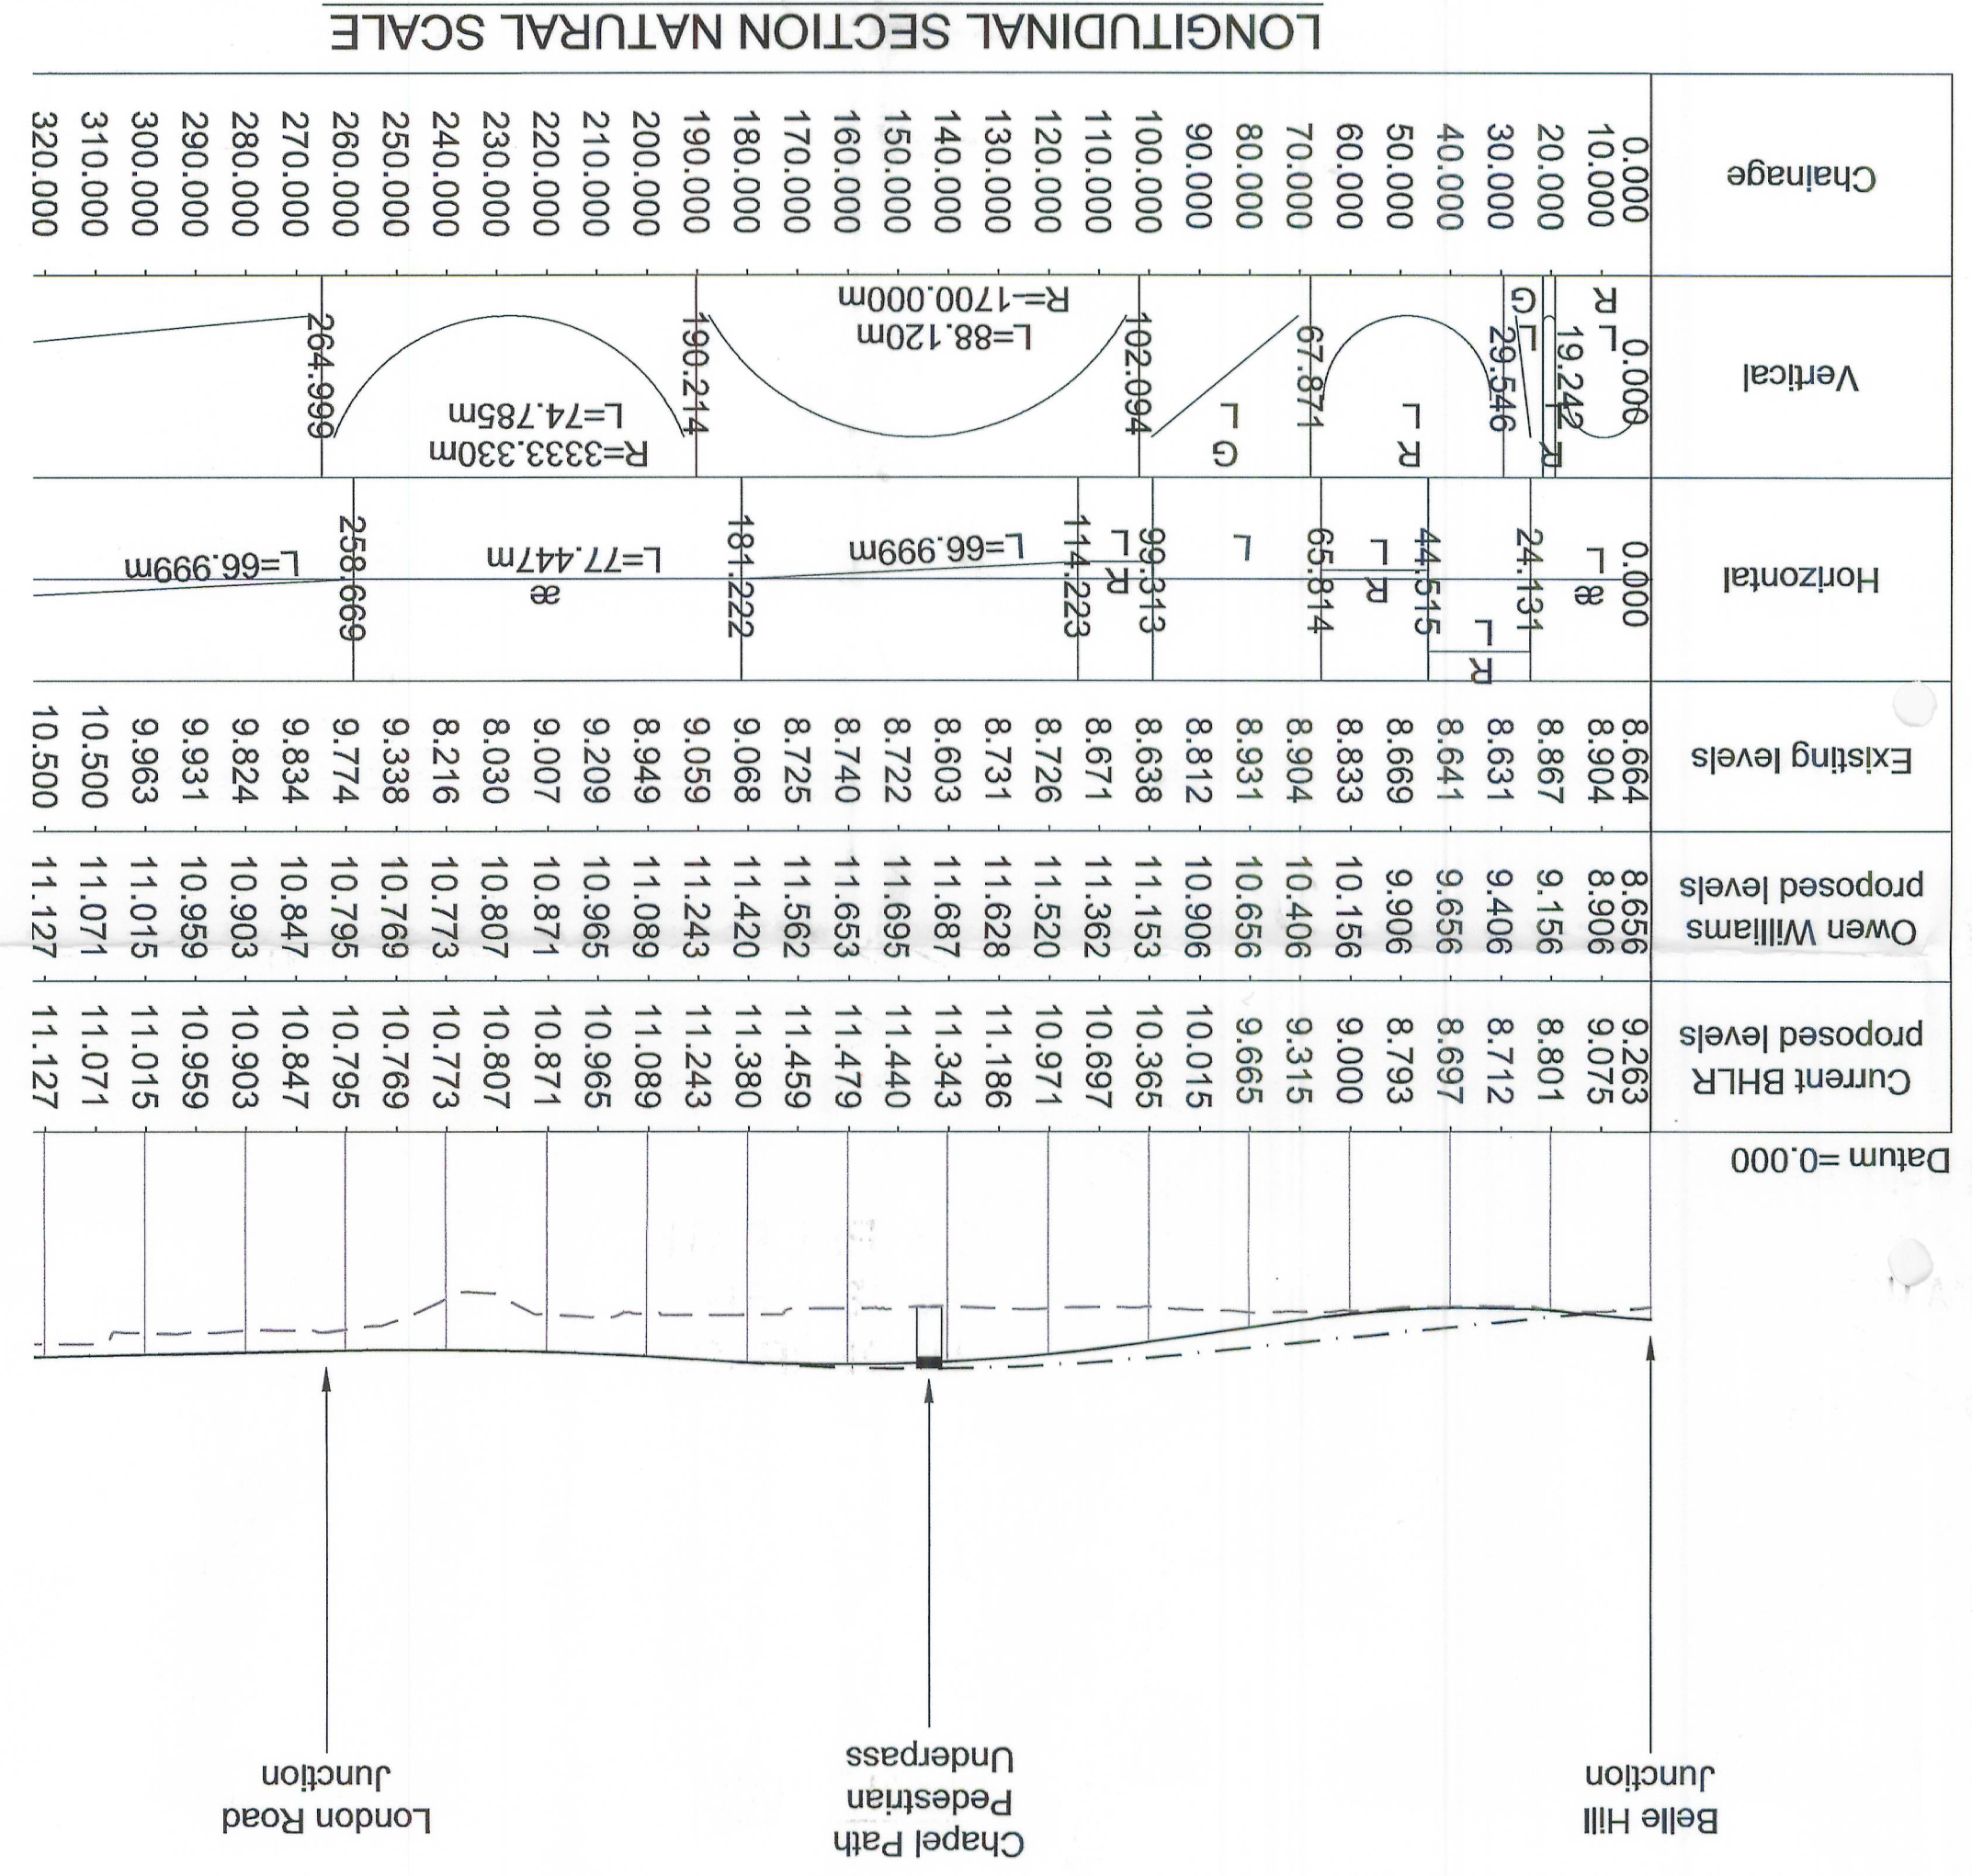


B1297000-PH2/3000.01a/FIGURE 3  
Drawing number / Rev

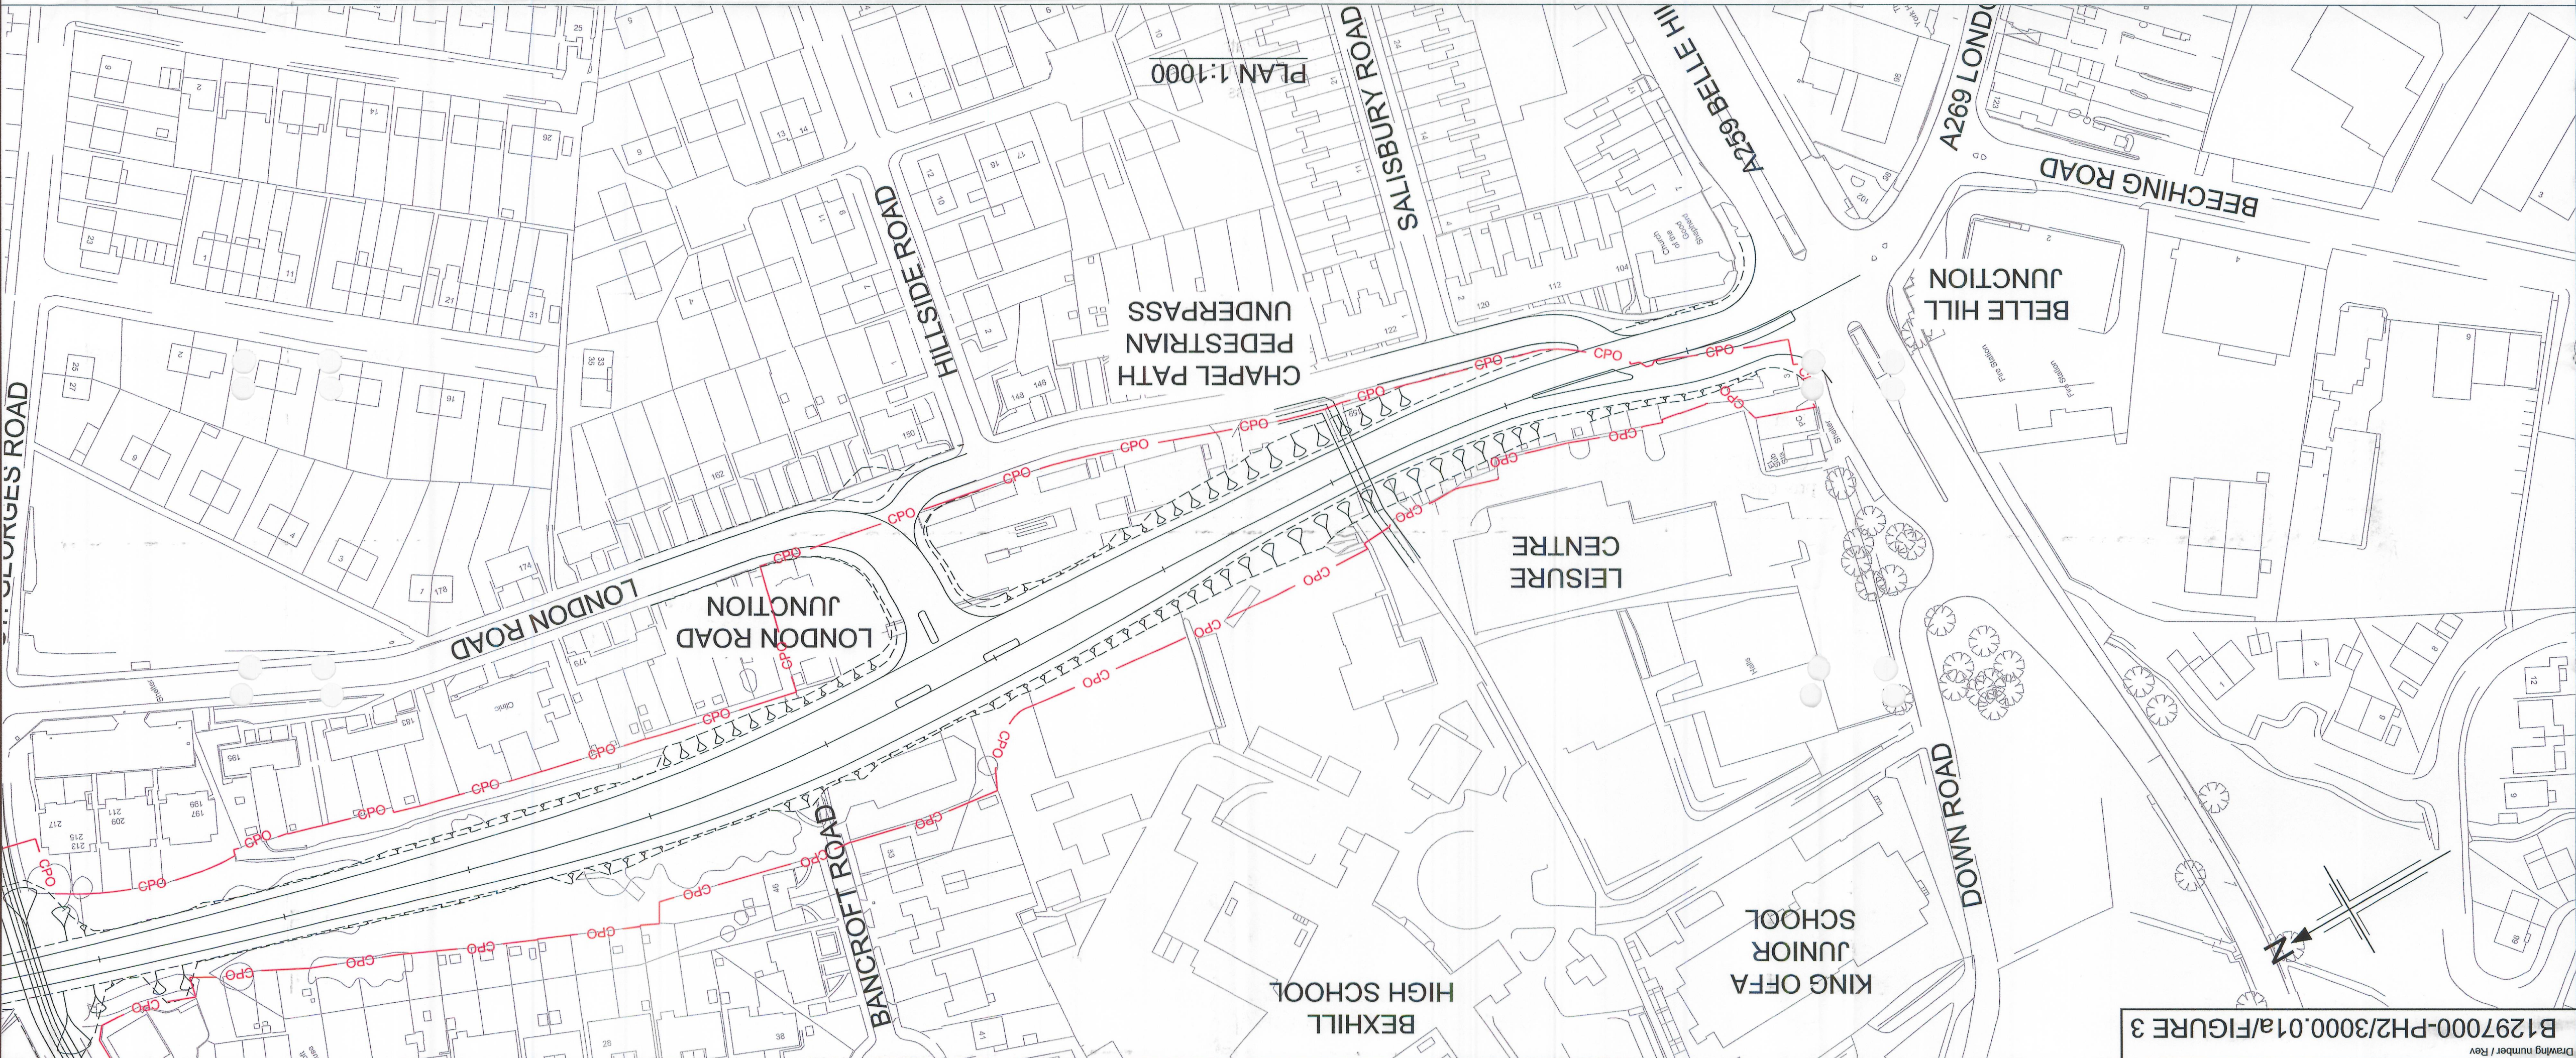

Proposed design levels  
Owen Williams design levels  
Existing levels

**NOTES**

1. All dimension in metres unless otherwise stated.

**KEY**

- Proposed ponds
- CPO boundary

**SAFETY, HEALTH AND ENVIRONMENTAL INFORMATION**

In addition to the hazards normally associated with the type of work detailed on this drawing, note the following:

- CONSTRUCTION
- MAINTENANCE / CLEANING
- DECOMMISSIONING / DEMOLITION

It is assumed that all works will be carried out by a competent contractor working, where appropriate, to an approved method statement.

Reproduction from the Ordnance Survey Map with the permission of the controller of Her Majesty's stationery office Crown copyright reserved Licence No. AL 100017326

SCALE 1:500  
SCALE 1:2000

**JACOBS**  
Simpson House, 6 Cherry Orchard Road, Coypool, Surrey, CR9 6BE  
T: +44(0)208 686 8212 F: +44(0)208 681 2499 www.jacobs.com

Client: HOCHTIEF TRIYLAB WOODROW  
Employer: AS SHOWN @ A1

Project: BEKHILL TO HASTINGS LINK ROAD

Drawing title: GENERAL ARRANGEMENT & LONGITUDINAL SECTION CHAPEL PATH, BEKHILL

Drawing status: ISSUE FOR REVIEW

Scale: DO NOT SCALE

Client no.: B1297000  
Drawing number: B1297000-PH2/3000.01a/FIGURE 3

Rev: R0

This drawing is not to be used in whole or part other than for the intended purpose and project as defined on this drawing. Refer to the contract for full terms and conditions.

APPROVED  
Date: 2/4/12  
Officer's initials: [Signature]

Details Puruant to Conditions  
App. No.: RR/2474/CC (EM)  
Condition Note: [Signature]  
Data Required: [Signature]  
Officer's initials: [Signature]