



ACTONS FARM

FOR CONTINUATION,
 SEE DRAWING NO. 0005

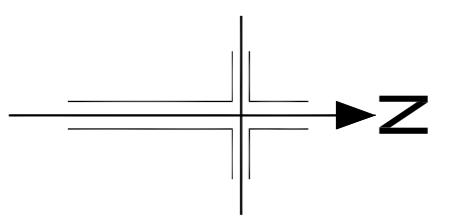

FOR CONTINUATION,
 SEE DRAWING NO. 0006

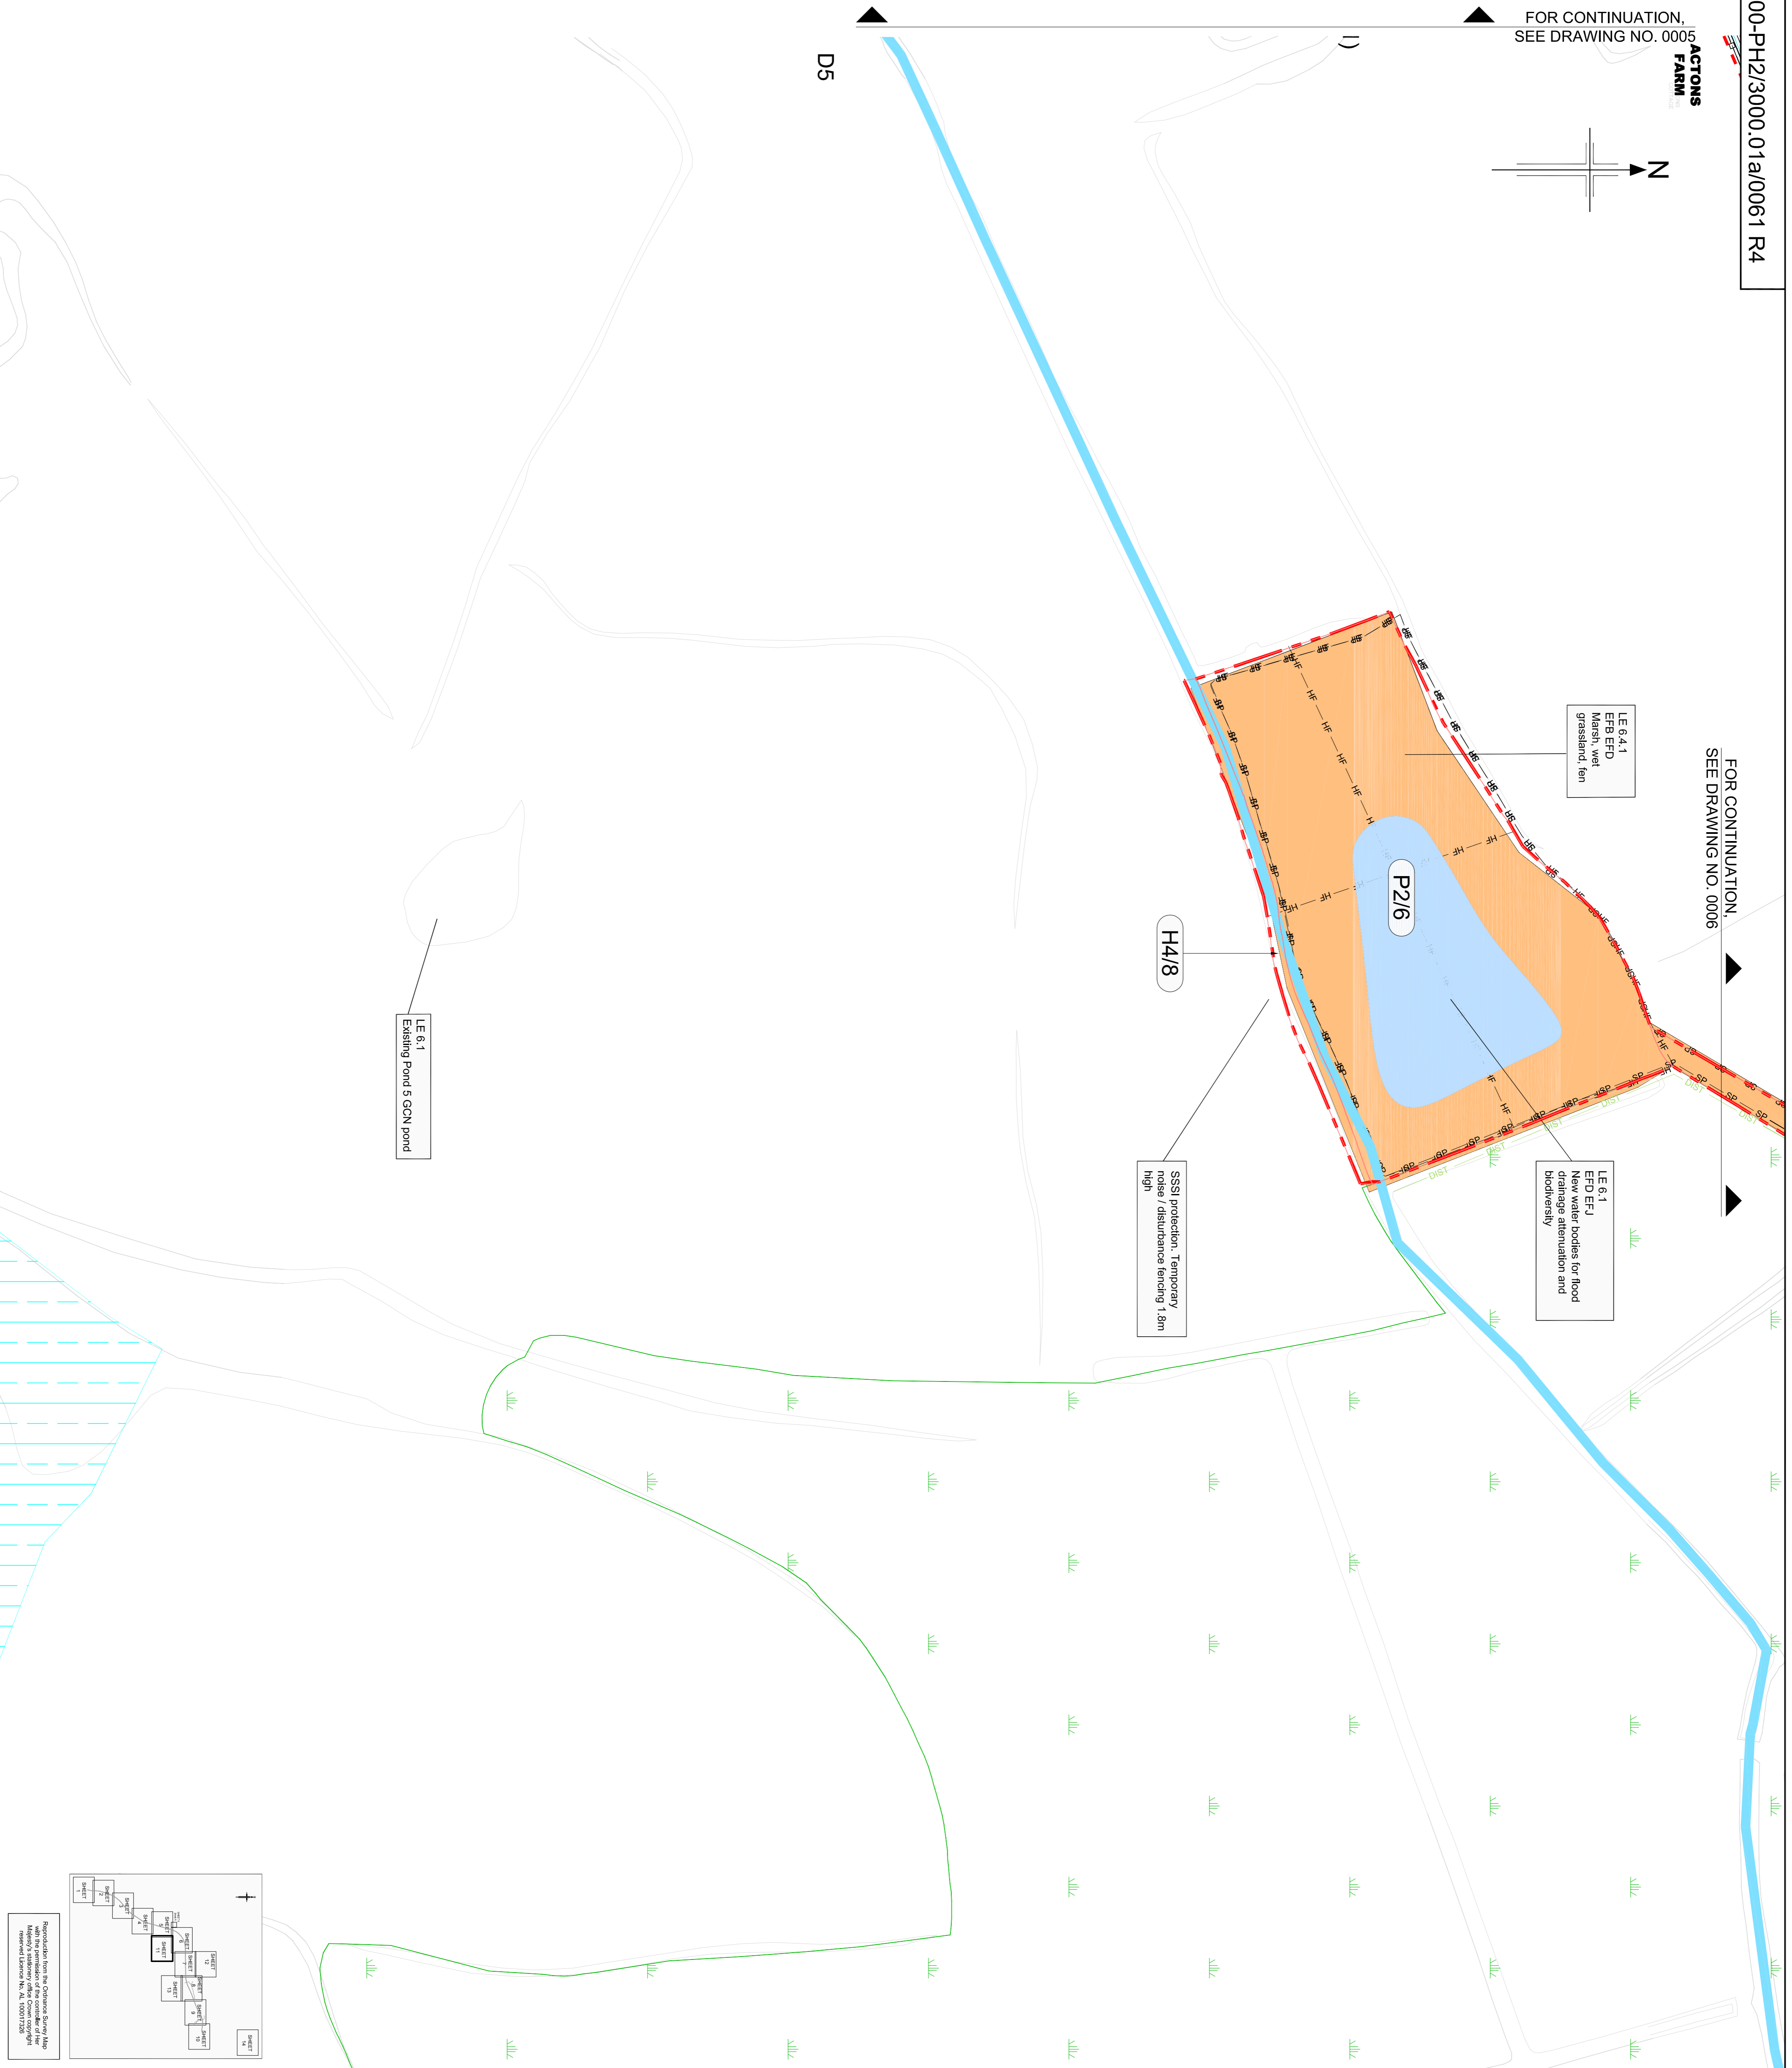

NOTES

- All dimensions in metres unless otherwise stated.
- Refer to drawing B1297000-PH2/3000.01a/0061 for the meanings of the colored profiles used to describe environmental functions and elements.

KEY

| | | | |
|--|--|--|---|
| | Species Rich neutral grassland LE1.3 | | Public Footpath |
| | Neutral grassland with scrub LE1.3.1 | | Byway |
| | Open grassland (badger foraging) LE1.6.1 | | Bridleway |
| | Open grassland (improved) LE1.6.2 | | Existing Bridleway & Shared Part of the Greenway |
| | Arable | | Equestrian |
| | Grass and midflower seed mix for hydro-seeding on steep solid-sided slopes | | Cycling / Pedestrian |
| | New woodland and coppes | | Pedestrian Only |
| | Existing woodland to be managed LE2.1.1 | | Agricultural Access |
| | Woodland edge management LE2.2 | | Areas for bat boxes |
| | Existing vegetation (trees scrub / hedgrows) to be retained | | Retained woodland and area for dormouse boxes |
| | New swards | | Semi-natural tree planting to provide connectivity between retained tree groups |
| | Scrub | | Rivers & streams |
| | Armeny trees and shrub planting LE3.1 | | Proposed dormouse nest boxes |
| | Native species hedgrows LE4.3 | | (A) 7 No. |
| | Native hedgrows with trees LE4.4 | | (B) 20 No. |
| | New woodland edge LE4.4.1 | | (C) 22 No. |
| | Water bodies and associated plants LE4.1 | | (D) 18 No. |
| | Ditches LE6.2 | | (E) 80 No. |
| | Marsh, wet grassland and fen - with widely scattered trees LE6.4.1.1 | | (F) 50 No. |
| | Marsh, wet grassland and fen - with widely scattered trees LE6.4.1.1 | | (G) 28 No. |
| | New amenity grassland | | (H) 0 No. due to small area of habitat available |
| | Site of Special Scientific Interest (SSSI) | | (I) 14 No. |
| | Site of Nature Conservation Interest (SNCI) | | (J) 54 No. |
| | Land Under the Control of East Sussex County Council | | (K) 22 No. |
| | Planning Application Area | | Fencing |
| | Employer | | CPO Boundary |
| | Stock Proof | | Standard post and Rail |
| | Badger Proof | | Stock Proof |
| | Stock/Badger Proof | | Badger Proof |
| | Bar Fence | | Stock/Badger Proof |
| | GCN Fence | | Bar Fence |
| | Drift Fence | | GCN Fence |
| | Temporary Fence | | Drift Fence |
| | Post and Wire | | Temporary Fence |
| | Absorptive Noise Barrier | | Post and Wire |
| | Reflective Noise Barrier (Height 1) | | Absorptive Noise Barrier |
| | Reflective Noise Barrier (Height 2) | | Reflective Noise Barrier (Height 1) |

SCALE 1 : 1000

| Rev | Rev. Date | Purpose of revision | Drawn | Checked | Rev'd | Apprv'd |
|-----|------------|---------------------|-------|---------|-------|---------|
| R4 | 08/03/2013 | ISSUED FOR APPROVAL | JG | DO | DO | AB |
| R3 | 22/02/2013 | ISSUED FOR APPROVAL | JG | DO | AS | AB |
| R2 | 22/01/2013 | ISSUED FOR APPROVAL | JG | DO | DO | AB |
| R1 | 17/12/2012 | ISSUED FOR REVIEW | JG | DJ | ES | AB |
| R0 | 17/10/2012 | INITIAL ISSUE | JM | ES | AS | AB |

JACOBS

Simpson House, 4 Cherry Orchard Road, Gordon Square, City of Westminster, London W1A 3DF
 Tel: +44(0)20 7668 6212 Fax: +44(0)20 7668 7499
 www.jacobs.com

Client
HOCHTIEF TRUBBER
 LAND RECONSTRUCTION

Employer
East Sussex County Council

Project
BEXHILL TO HASTINGS LINK ROAD

ENVIRONMENTAL MASTER PLAN SHEET 11 OF 14

ISSUE FOR REVIEW

DO NOT SCALE

Scale
 1:1000 @ A1

Jacobs No.
 B1297000

Client no.
 B1297000-PH2/3000.01a/0061

Drawing number
 R4

This drawing is not to be used in whole or part other than for the intended purpose and project as defined on this drawing. Refer to the contract for full terms and conditions.