


FOR CONTINUATION,  
SEE DRAWING NO. 0008

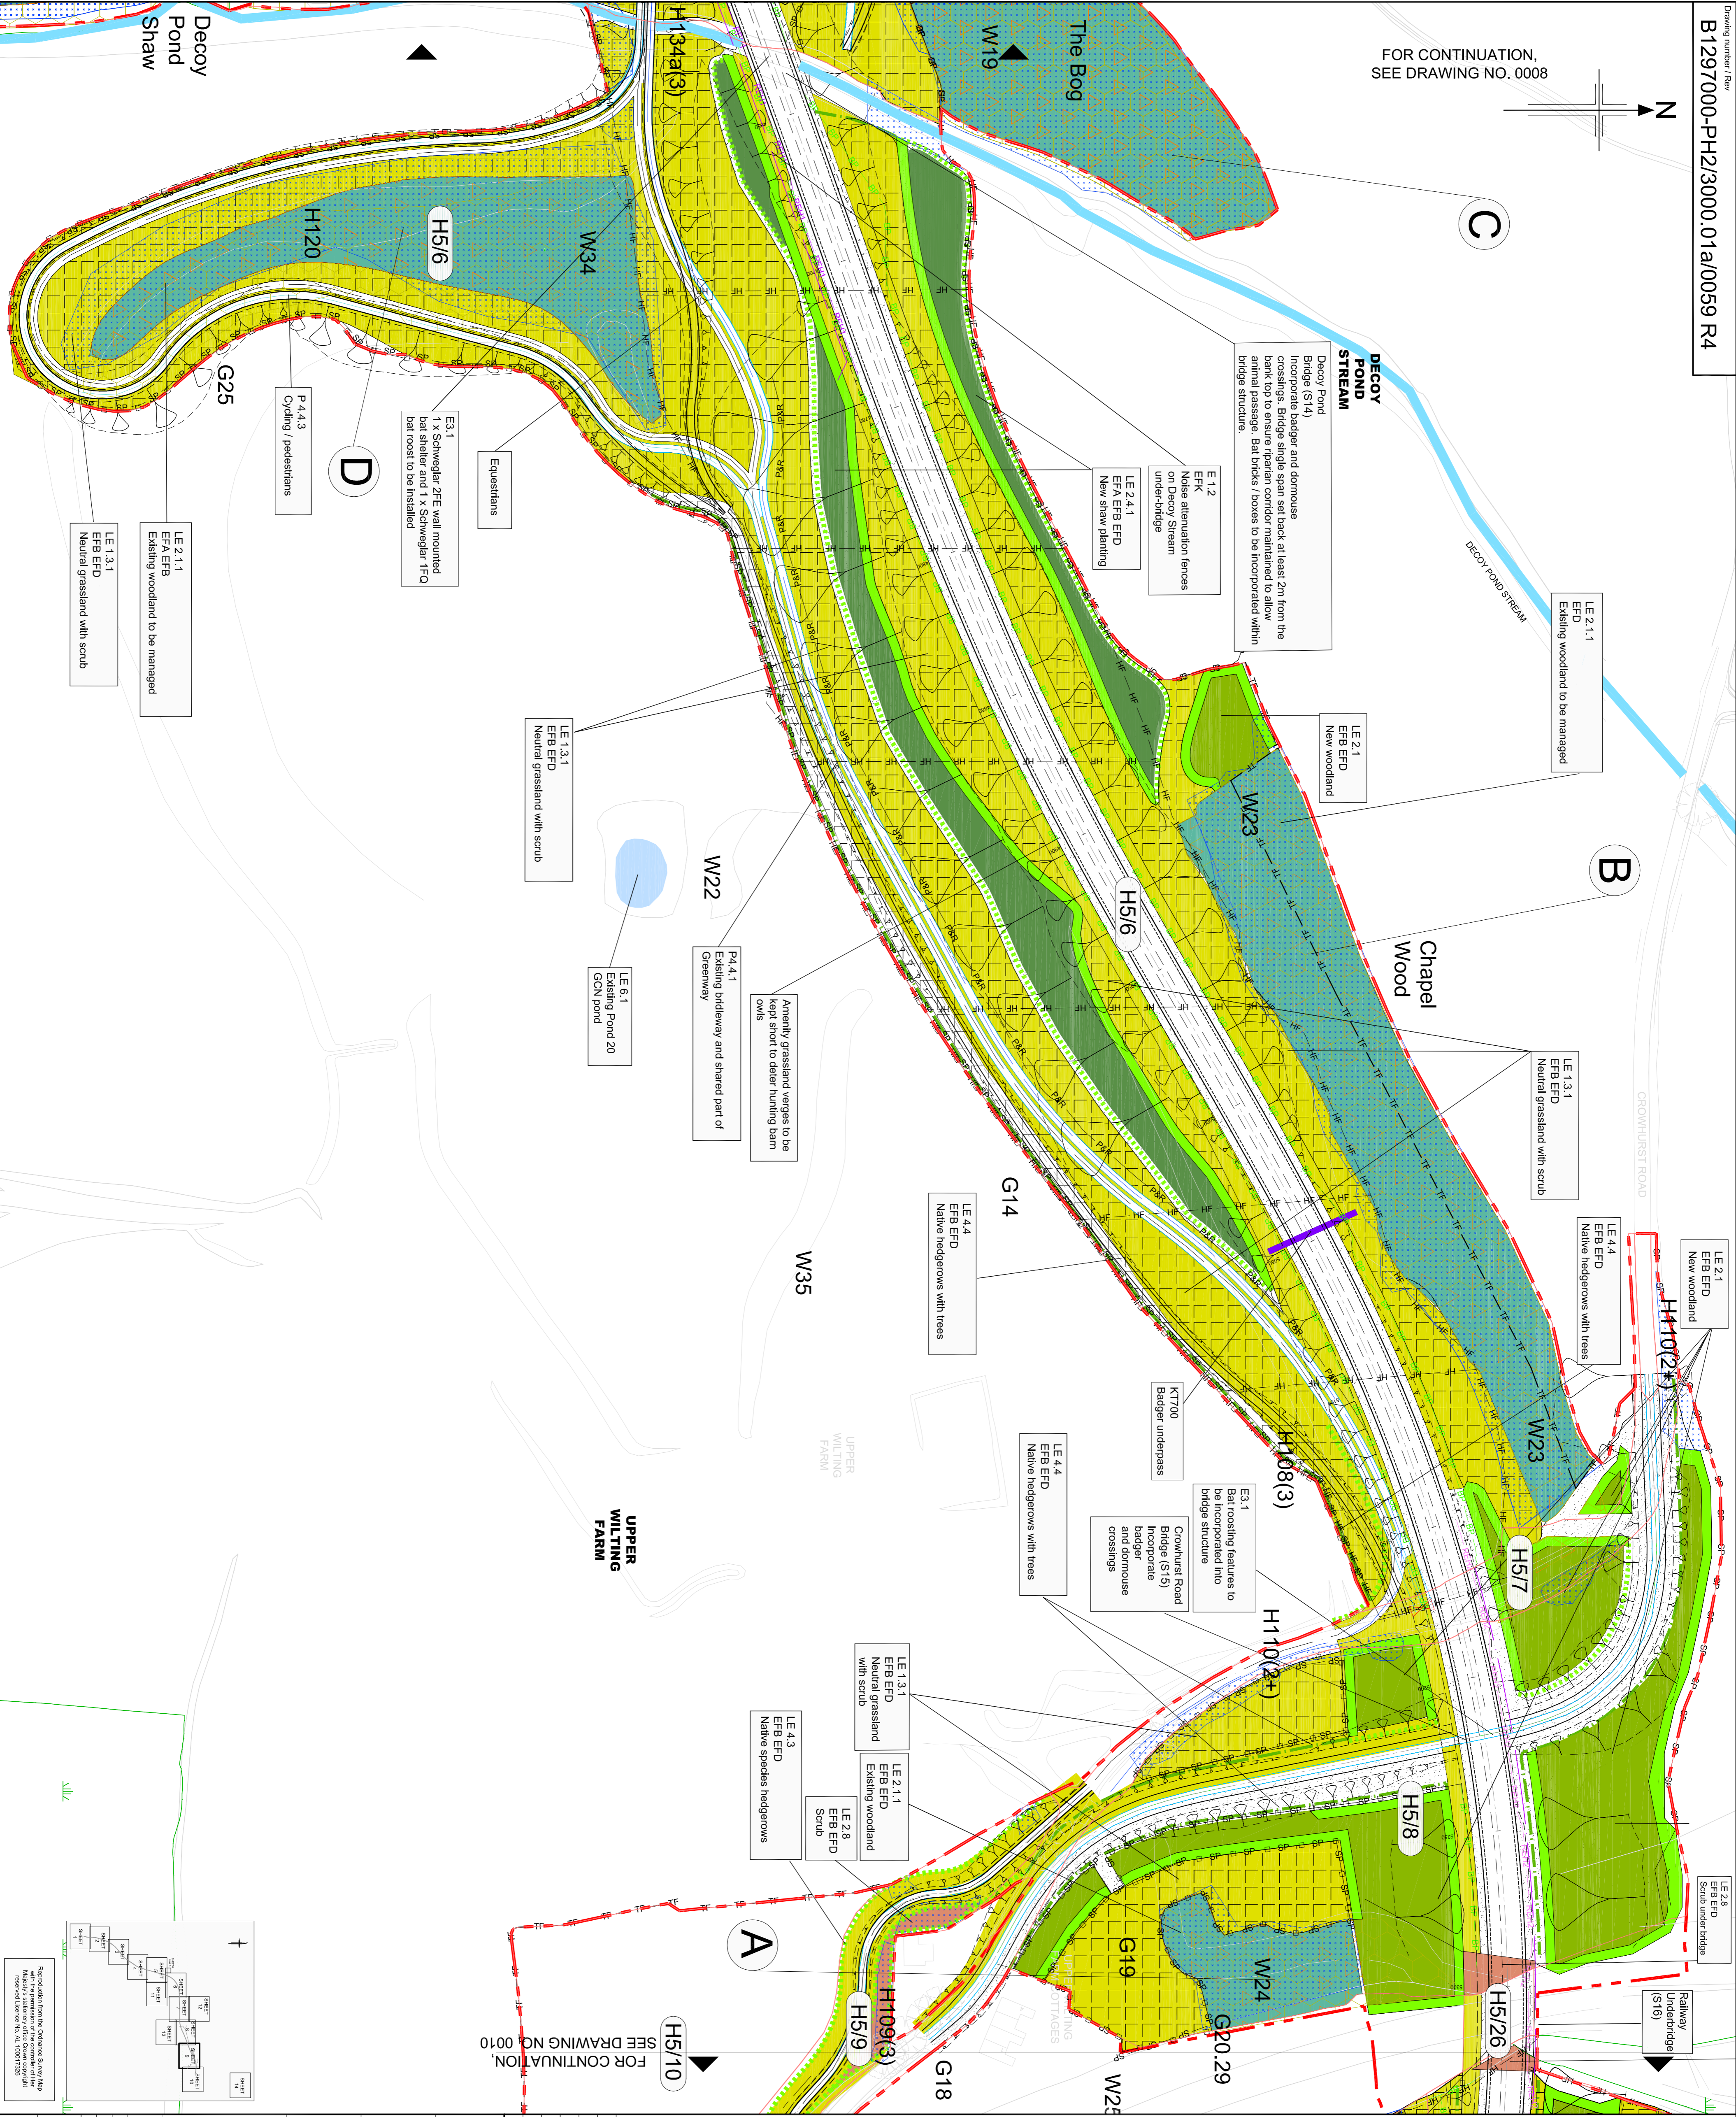

- NOTES**
- All dimensions in metres unless otherwise stated.
  - Refer to drawing B1297000-PH2/3000.01a/0059 for the meanings of the numbered prefixes used to describe environmental functions and elements.

**KEY**

	Species Rich neutral grassland LE1.3		Public Footpath
	Neutral grassland with scrub LE1.3.1		Byway
	Open grassland (badger foraging) LE1.6.1		Bridleway
	Open grassland (improved) LE1.6.2		Existing Bridleway & Shared Part of the Greenway
	Arable		Equestrian
	Grass and wildflower seed mix for hydro-seeding on steep solid-stalled slopes		Cycling / Pedestrian
	New woodland and coppice		Pedestrian Only
	Existing woodland to be managed LE2.1.1		Agricultural Access
	Woodland edge management LE2.2		Areas for bat boxes
	Existing vegetation (trees and hedgerows) to be retained		Retained woodland and area for dormouse boxes
	New staves		Semipermanent tree planting to provide connectivity between retained tree groups
	Scrub		Rivers & streams
	Amenity trees and shrub planting LE3.1		Phase 1 CPO area
	Native species hedgerows LE1.3		Proposed dormouse nest boxes
	Native hedgerows with trees LE4.4		7 No.
	New woodland edge LE4.4.1		20 No.
	Water bodies and associated plants LE6.1		22 No.
	Ditches LE6.2		18 No.
	Marsh, wet grassland and fen LE6.4.1		80 No.
	Marsh, wet grassland and fen with widely scattered trees LE6.4.1.1		50 No.
	New amenity grassland		28 No.
	Site of Special Scientific Interest (SSSI)		0 No. due to small area of habitat available
	Site of Nature Conservation Interest (SNCI)		14 No.
	Land Under the Control of East Sussex County Council		54 No.
	Planning Application		22 No.
			Fencing
			CPO Boundary
			Standard post and rail
			Stock Proof
			Badger Proof
			Stock/Badger Proof
			Bar Fence
			Drift Fence
			Temporary Fence
			Post and wire
			Absorptive Noise Barrier (Height 1)
			Reflective Noise Barrier (Height 2)

0	10	20	30	40	50	60	70	80	90	100
SCALE 1 : 1000										
RA	08/03/2013	ISSUED FOR APPROVAL	JS	DO	DO	DO	AS	AS	AS	AB
R3	22/02/2013	ISSUED FOR APPROVAL	JS	DO	DO	DO	AS	AS	AS	AB
R2	22/01/2013	ISSUED FOR APPROVAL	JS	DO	DO	DO	AS	AS	AS	AB
R1	17/12/2012	ISSUED FOR REVIEW	JS	DJ	ES	AS	AS	AS	AS	AB
RO	17/10/2012	INITIAL ISSUE	RM	ES	AS	AS	AS	AS	AS	AB

**JACOBS**

Simpson House, 6 Cherry Orchard Road, Gorton, Salford, M6 6BE  
Tel: +44(0)2048 666 8212 Fax: +44(0)2048 661 2499  
www.jacobs.com

Client: **HOCHTIEF** **TECHNIP** **WILBERFORCE**

Project: **BEXHILL TO HASTINGS LINK ROAD**

Drawing title: **ENVIRONMENTAL MASTER PLAN SHEET 9 OF 14**

Drawing status: **ISSUE FOR REVIEW**

Scale: 1:1000 @ A1

Jacobs No.: B1297000

Client no.: DO NOT SCALE

Drawing number: B1297000-PH2/3000.01a/0059

Rev: R4

This drawing is not to be used in whole or part other than for the intended purpose and project as defined on this drawing. Refer to the contract for full terms and conditions.