



LOCATION MAP  
Scale 1:2000

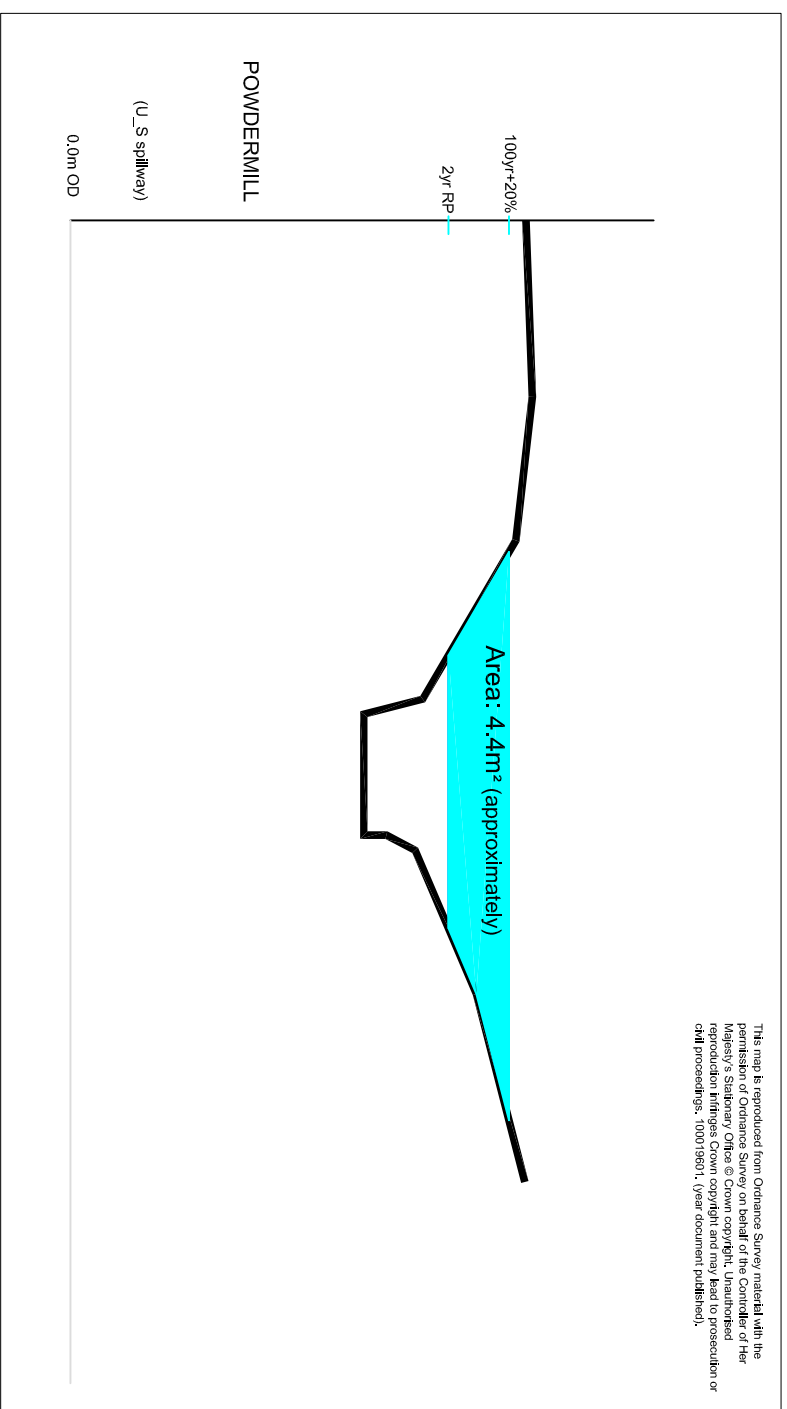

POWDERMILL CROSS SECTION (Upstream Proposed Spillway)  
Scale 1:100



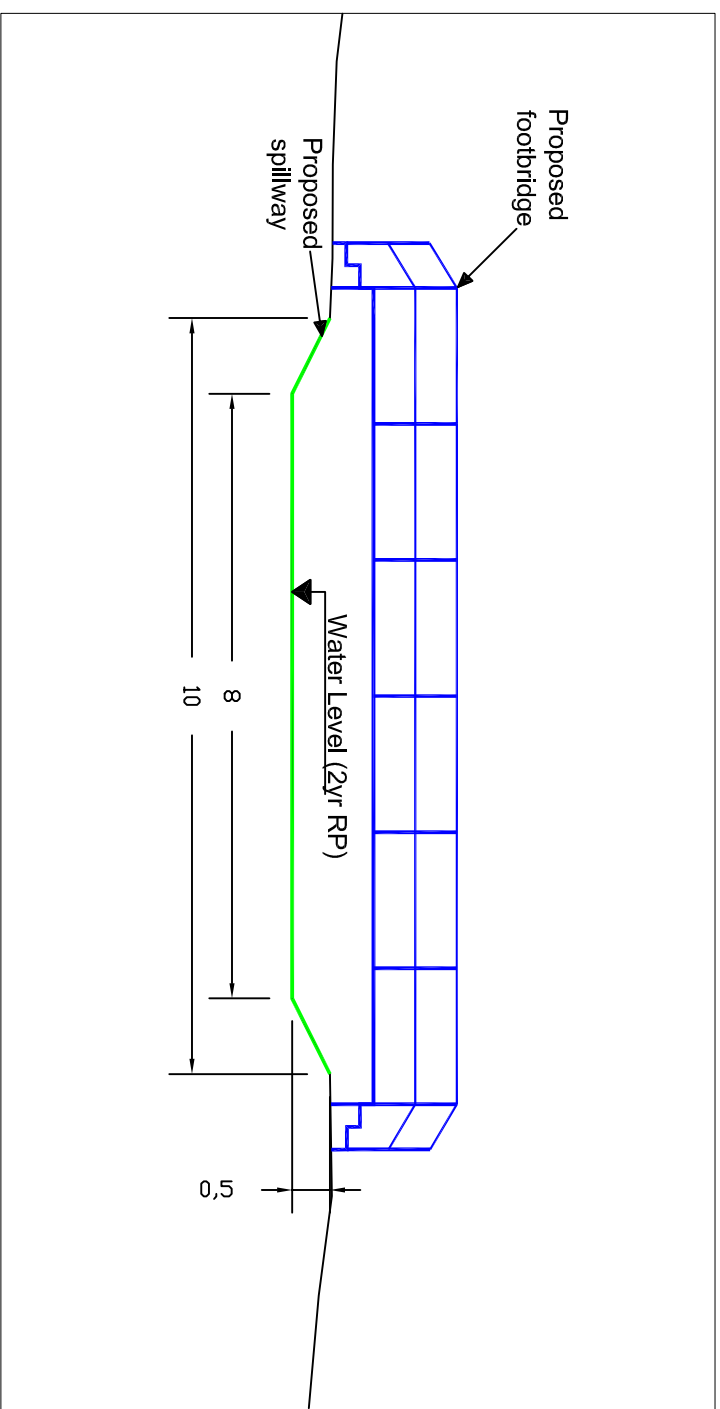

SPILLWAY ELEVATION  
Scale 1:100

Client: East Sussex County Council  
Project: Bexhill to Hastings Link Road

Title: Powdermill Stream Diversion

FABER MAUNSELL | AECOM  
Enterprise House  
160 Croydon Road,  
Kent, BR3 4DE  
Tel: +44 (0)870 905 0906  
Fax: +44 (0)20 8663 6723  
www.fabernaunsell.com

Design:	GPP	CAD:	GPP
Chk'd:	CWF	App'd:	CWF
Date:	April 2007	Scale:	Scale As Shown
<b>No. Figure 5</b>			Rev: <b>B</b>