


- ### NOTES
1. Assume kerb and gullies in all areas where Swale drains, concrete channels, or Benney Sloak not shown.
  2. Filter Drains not shown.
  3. Side Road drainage to be confirmed.
  4. For typical road drainage outfall detail and section see Drawing 262701 / 190205

- ### KEY
- EXISTING**
- Watercourse To Be Retained
  - Watercourse To Be Abandoned
  - Culvert
- PROPOSED**
- Main Line Drainage - Catchment 'AA'
  - Main Line Drainage - Catchment 'AB'
  - Main Line Drainage - Catchment 'BA'
  - Main Line Drainage - Catchment 'BB'
  - Main Line Drainage - Catchment 'CA'
  - Main Line Drainage - Catchment 'CB'
  - Main Line Drainage - Catchment 'DA'
  - Main Line Drainage - Catchment 'DB'
  - Main Line Drainage - Catchment 'E'
  - Online Storage Tanks - Catchment 'AA'
  - Online Storage Tanks - Catchment 'AB'
  - Online Storage Tanks - Catchment 'BA'
  - Online Storage Tanks - Catchment 'BB'
  - Online Storage Tanks - Catchment 'CA'
  - Online Storage Tanks - Catchment 'CB'
  - Online Storage Tanks - Catchment 'DA'
  - Online Storage Tanks - Catchment 'DB'
  - Online Storage Tanks - Catchment 'E'
  - Egerton Stream Diversion
  - Culvert Diversion (Chamagne 4420)
  - Grassed Channel
  - Toe Drain
  - Toe Drain with Face Drains 2m deep @ 10m c/c unless shown otherwise. (Spacing to be confirmed)
  - Concrete Channel
  - Combined Kerb Drainage
  - New Ditch
  - Stream Overflow Tank - Pump
  - Period / Oil Interceptor
  - Spill Tank
  - Valve
  - Pond Maintenance Access Track
  - Extended Detention Basin
  - Pond For Landscape Purposes
  - Sediment Forebay
  - Extent of Hydraulic Model Catchment

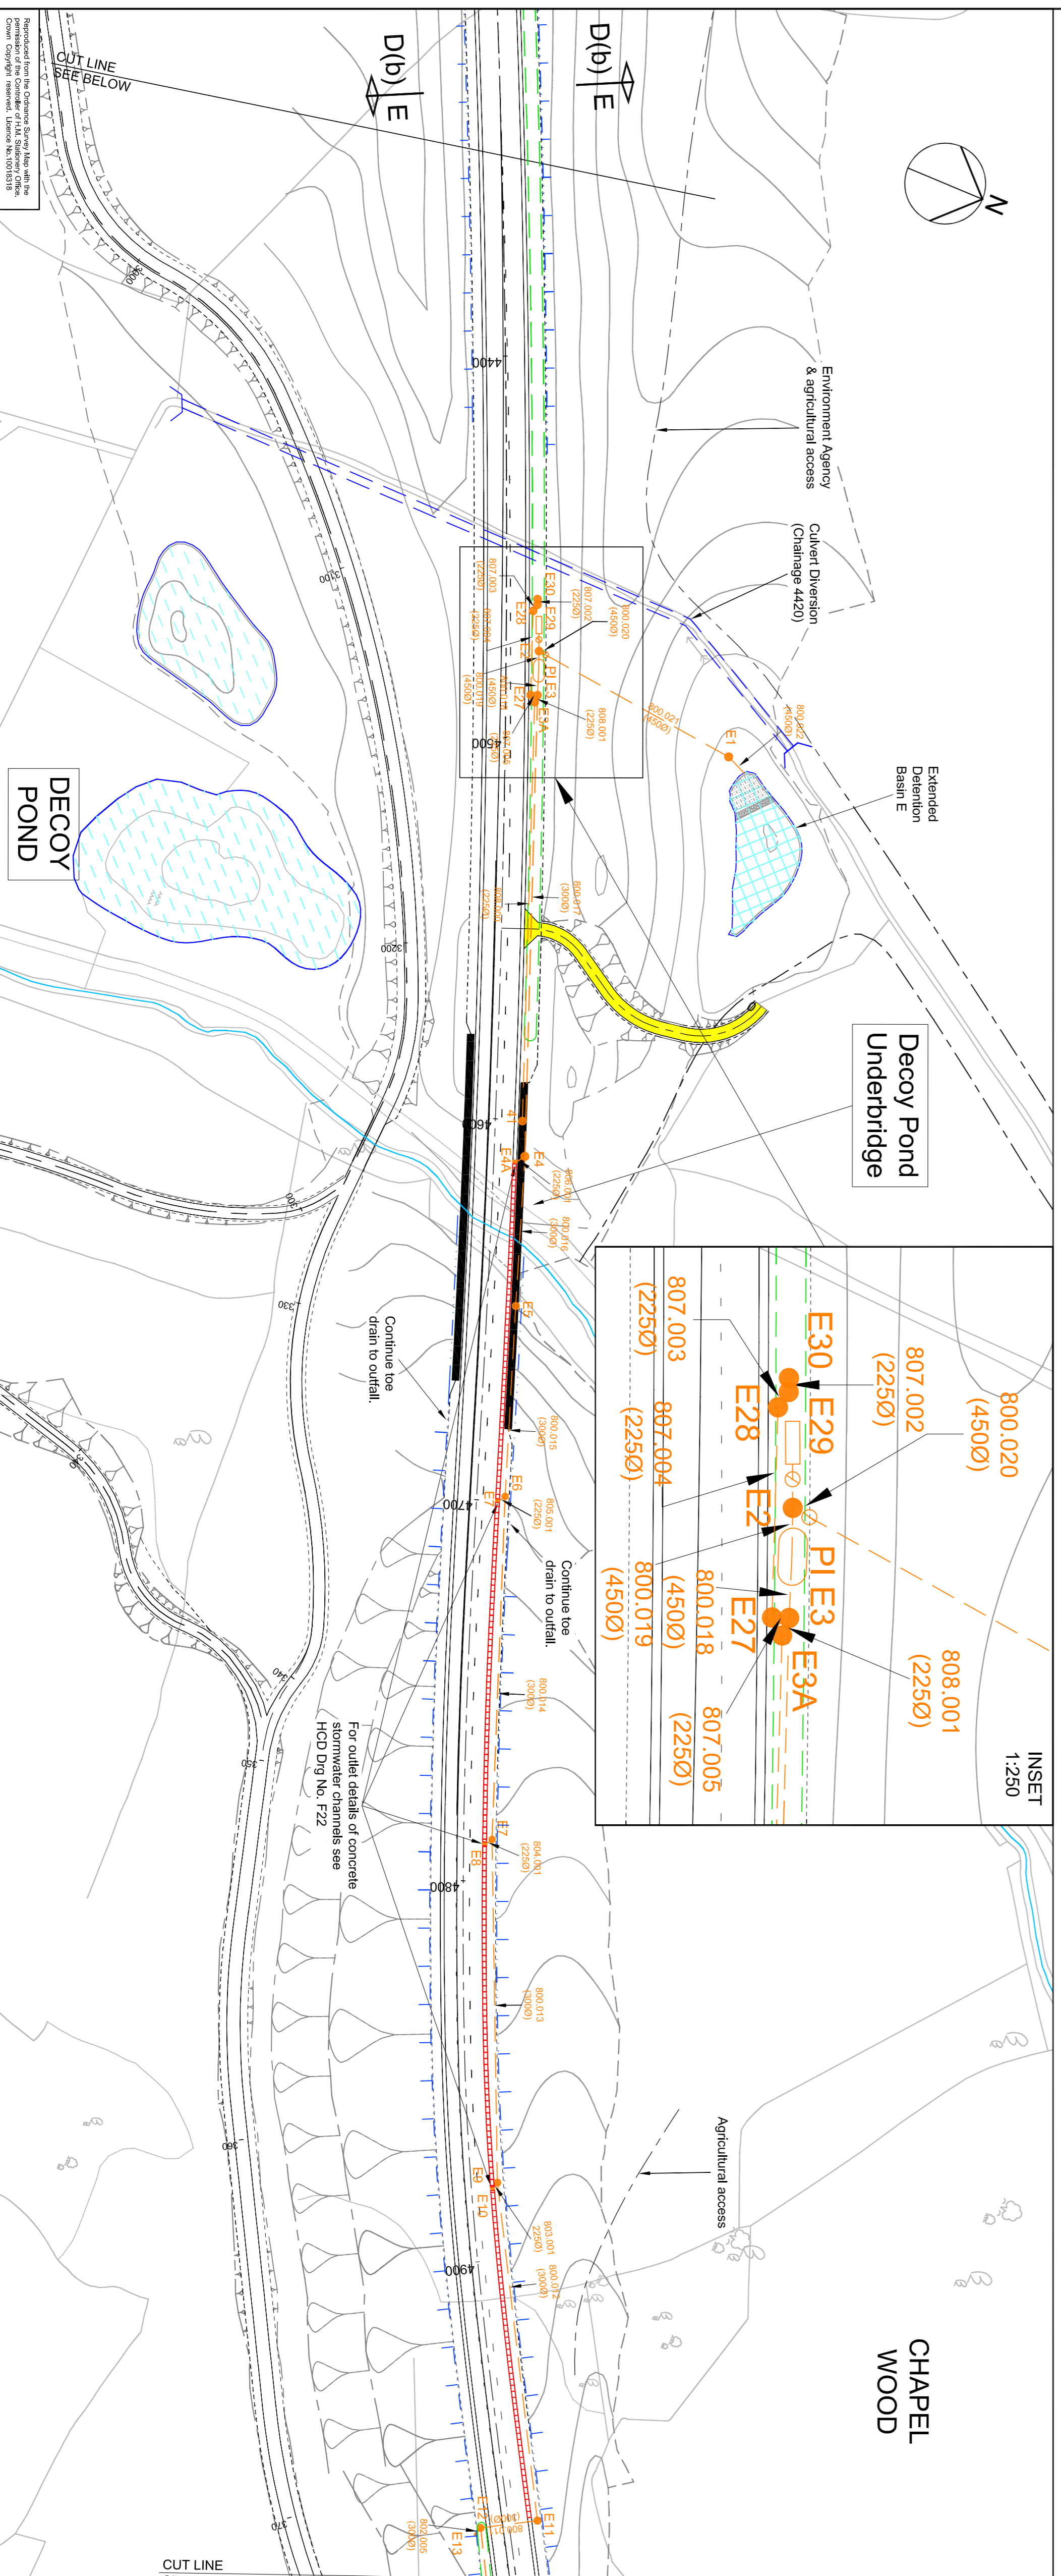

Rev	Chkd	Apprd	Date

Drawn: BB	For comment
Chkd: BDE	For tender
Aspc: LB	As constructed
Date: 26/02/2007	As constructed
File ref: g:\projects\major projects\262701 beahill hastings ft	As constructed
15 drawings\workingseries 19	As constructed

**Owen Williams**  
Part of Arney plc

**arney**

Client: **EAST SUSSEX COUNTY COUNCIL**  
**TRANSPORT AND ENVIRONMENT**

Project Name: **BEXHILL TO HASTINGS**  
**LINK ROAD**

Drawing Title: **MODIFIED BLUE ROUTE**  
**PLAN OF SCHEME USING**  
**'SOFT' ENGINEERING OPTION**  
**SHEET 4 OF 5**

Original Drawing Size: A1  
Scale: 1:1000  
Dimensions: -

Drawing No: **262701 / 190204**

Rev: **00**