



Bdy

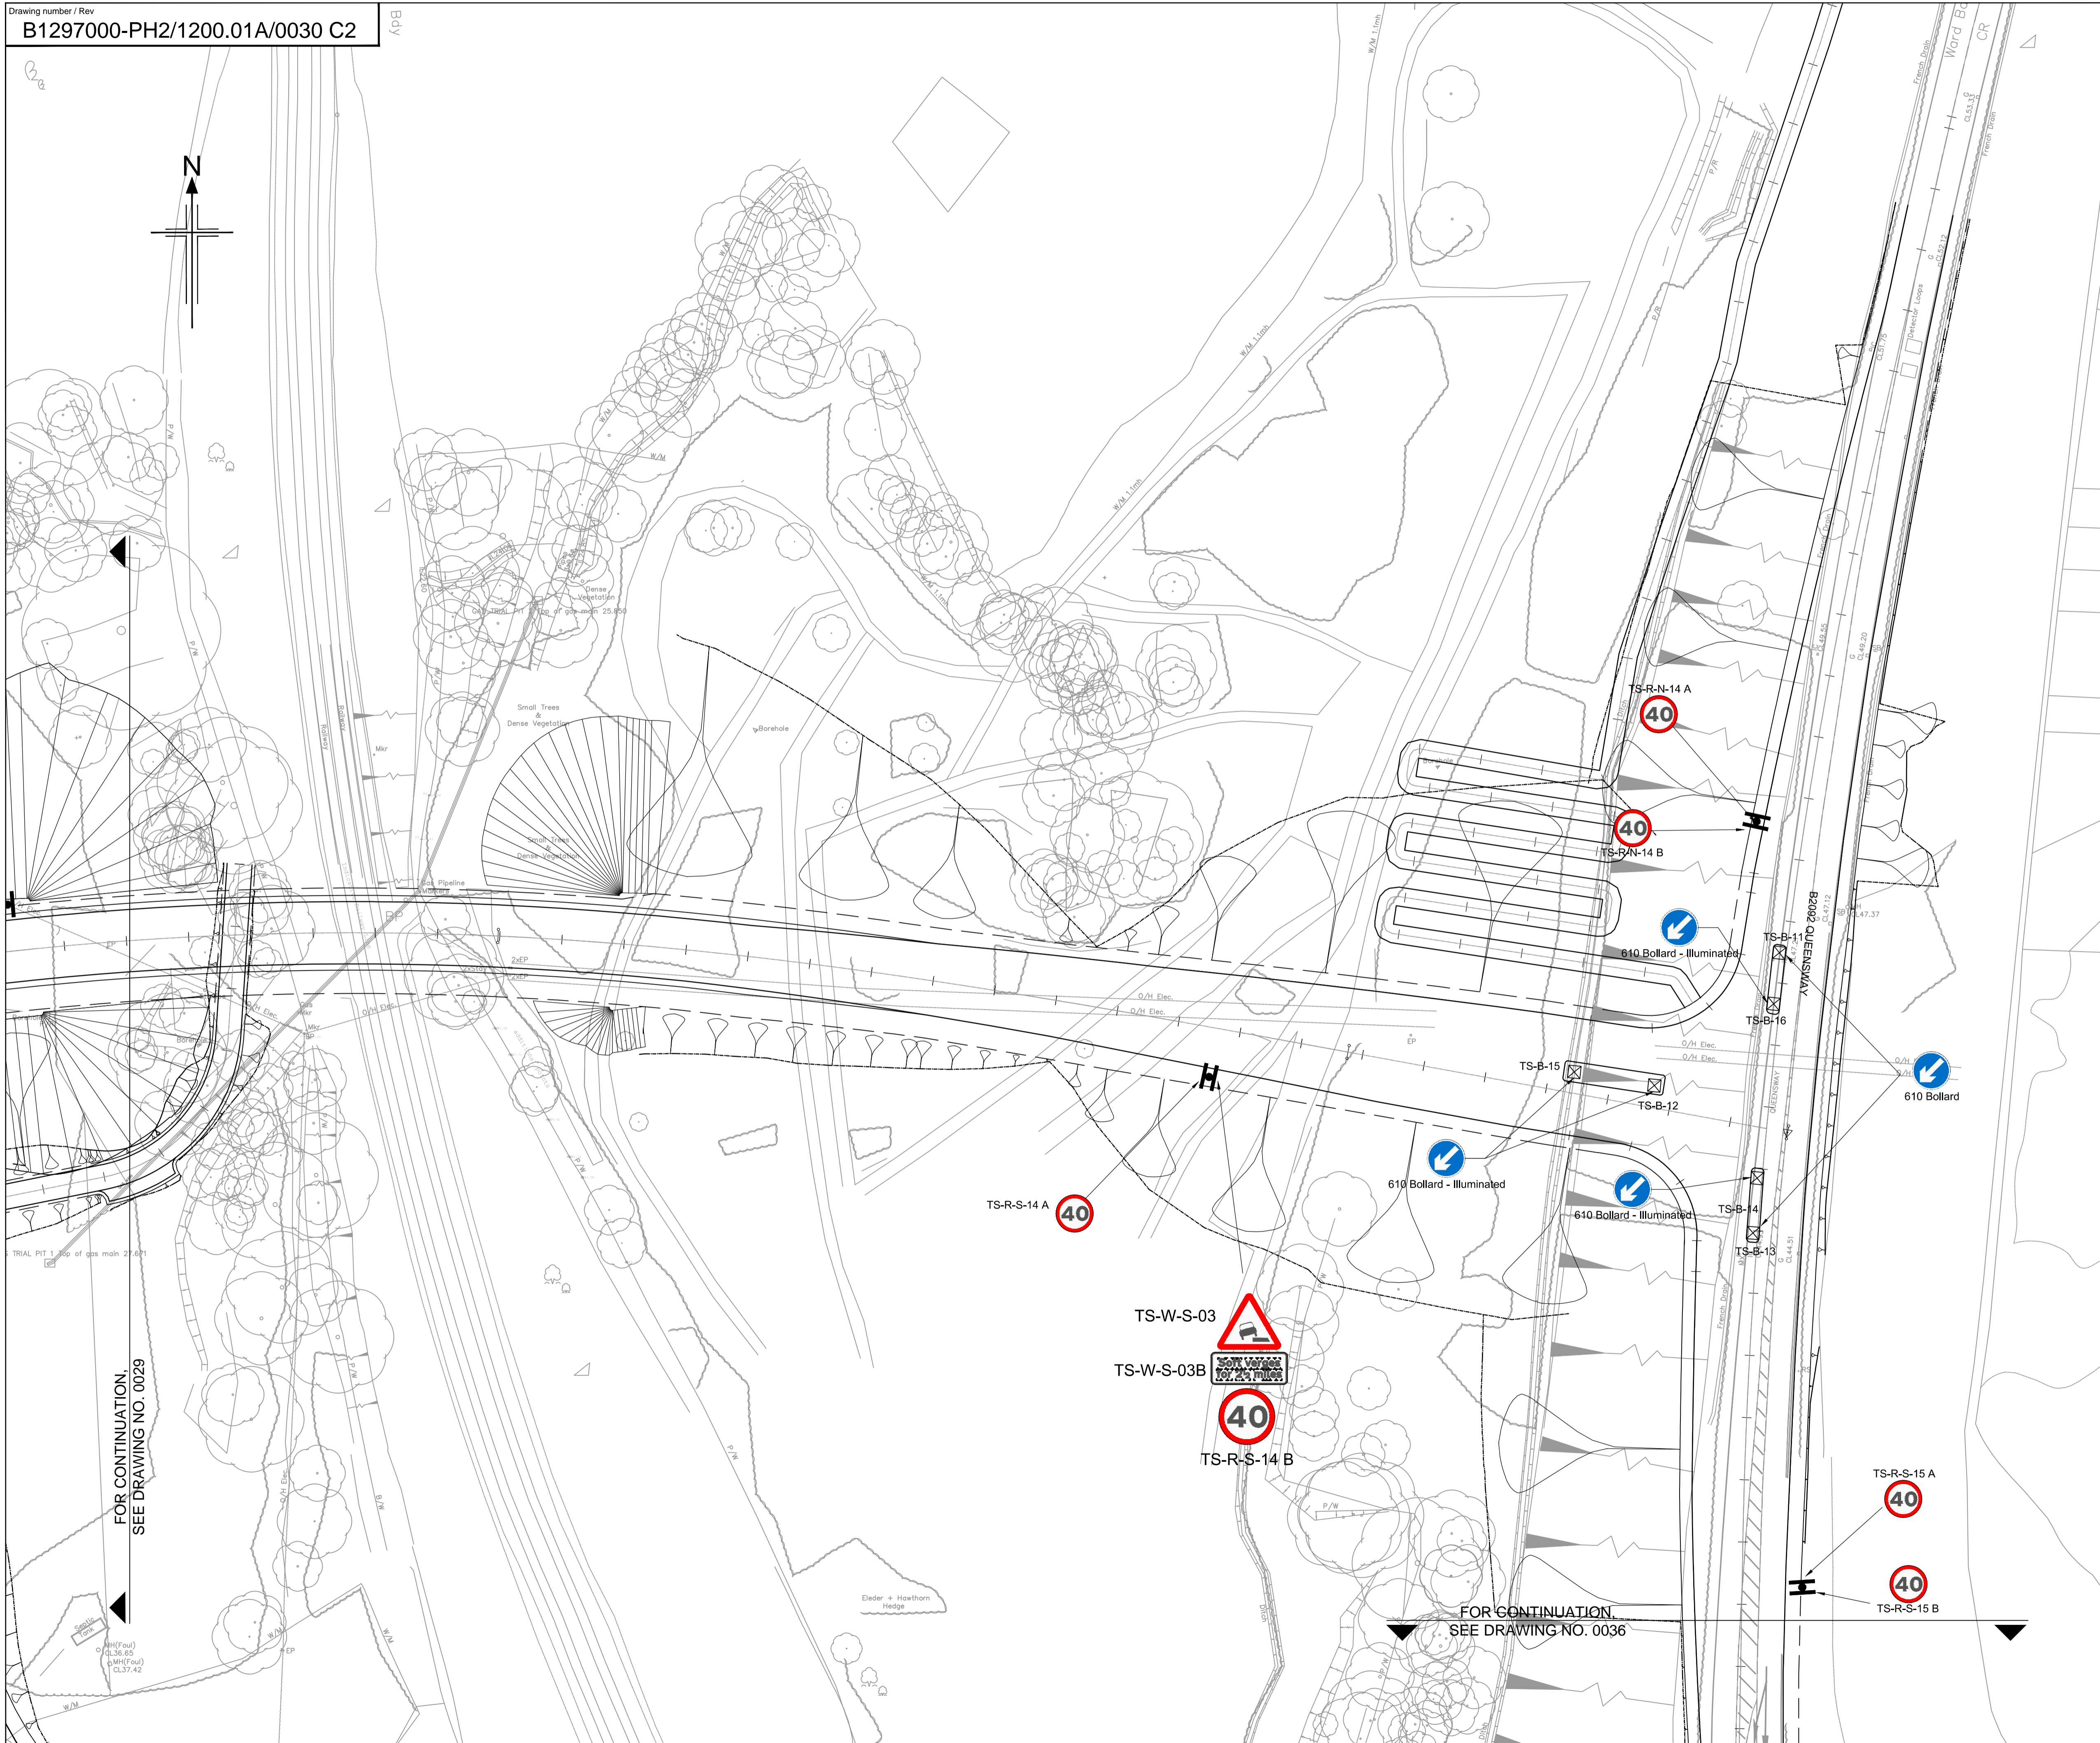

- NOTES**
- All traffic signs and markings to be in accordance with The Traffic Signs Regulations and General Directions 2002 (TSRGD).
 - Traffic signs locations indicated on the drawing are indicative only. Contractor to agree exact positions on site.
 - For sign face standard sizes refer to schedule in Appendix 12/1.
 - Beacons for zebra crossing to be provided as described in Specification Appendix 12/1, Traffic Signs Manual Chapter 5 Figure 15-1, and The Zebra, Pelican and Puffin Pedestrian Crossings Regulations and General Directions 1997, Schedule 1, Part 1.

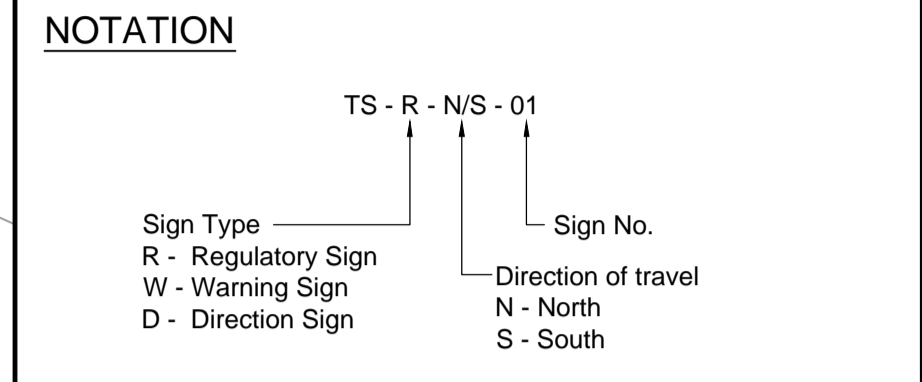


SAFETY, HEALTH AND ENVIRONMENTAL INFORMATION

In addition to the hazards/risks normally associated with the types of work detailed on this drawing, note the following:

CONSTRUCTION
MAINTENANCE / CLEANING
DECOMMISSIONING / DEMOLITION

It is assumed that all works will be carried out by a competent contractor working, where appropriate, to an approved method statement

Reproduction from the Ordnance Survey Map with the permission of the controller of Her Majesty's stationery office Crown copyright reserved Licence No. AL 100017326

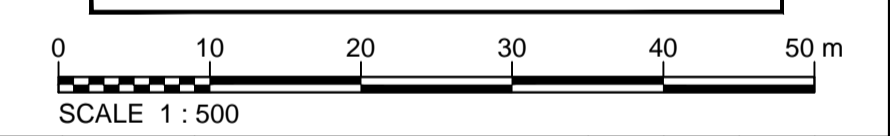

C2	25/07/2014	610 SIGNS UPDATED	GWJ	DC	MJS	JP
C1	05/08/2013	FOR CONSTRUCTION		DC	PDF	DV
C0	25/07/2013	FOR CONSTRUCTION		ILC	DC	PDF
Rev	Rev. Date	Purpose of revision	Drawn	Checked	Rev'd	Apprv'd

JACOBS
 Simpson House, 6 Cherry Orchard Road, Croydon, Surrey, CR9 6BE
 Tel: +44(0)208 686 8212 Fax: +44(0) 208 681 2499
 www.jacobs.com

Client: **HOCHTIEF** **TAYLOR WOODROW**

Project: **BEXHILL TO HASTINGS LINK ROAD**

Drawing title: **TRAFFIC SIGNS SHEET 20 OF 26**

Drawing status: **ISSUE FOR CONSTRUCTION**

Scale	1:500 @ A1	DO NOT SCALE
Jacobs No.	B1297000	
Client no.		
Drawing number	B1297000-PH2/1200.01A/0030	Rev C2

This drawing is not to be used in whole or part other than for the intended purpose and project as defined on this drawing. Refer to the contract for full terms and conditions.

FOR CONTINUATION
 SEE DRAWING NO. 0029

FOR CONTINUATION
 SEE DRAWING NO. 0036