

NOTES

- All dimensions in metres unless otherwise stated
- The fencing and noise barriers lay-out shown is due for revision. The planting lay-out shown matches the position of the noise barriers as constructed on site.

KEY

- Semi-mature or multi-stem tree
- Container grown tree or large shrub species planted without specified clear stem
- Planting plot boundary
- High woodland planting refer to drawing B1297000/3000.01a/0002 for details
- Woodland edge planting refer to drawing B1297000/3000.01a/0002 for details
- Stone, clay and earth-filled gabion dam. Top to be planted with wildflower and herb mat (from Lindum Turf Ltd - lindum@turf.co.uk) on a 100mm layer of topsoil spread on top of the gabions. 30No. Centranthus ruber and C ruber albus plants in 10cm pots (randomly mixed) to be planted in random positions into the wildflower and herb matting on each gabion dam. Centranthus ruber and C. ruber albus seeds to be sown into the matting and into the clay filled sides of the gabion dams.
- Self-clinging climbing plants to grow on noise barrier, roadside/trackside only. Species and quantities shown on planting drawings B1297000-PH2/3000.01a/0002 and 0003.
- 1.2m high timber post and wire fence with badger proofing (HCD/H13 + H46).
- 1.8m high absorptive noise barrier
- 1.8m high reflective Noise Barrier
- Timber post and four rail fence (HCD/H3)

SAFETY, HEALTH AND ENVIRONMENTAL INFORMATION


In addition to the hazards/risks normally associated with the types of work detailed on this drawing, note the following:

CONSTRUCTION
Likelihood of fly-tipped hazardous substances
Existing overhead and underground high voltage cables
Working near overhead power lines at dormouse crossing point
Working adjacent to a railway
Working on slopes steeper than 1:3
Working near to site plant and other machinery

MAINTENANCE / CLEANING
Same as for construction

DECOMMISSIONING / DEMOLITION
Same as for construction

It is assumed that all works will be carried out by a competent contractor working, where appropriate, to an approved method statement

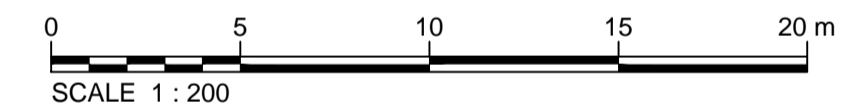

PLANTING SCHEDULE FOR DRAWINGS B1297000-PH2/3000.01a/0015 - 17

No.	SPECIES	SPECIFICATION	HEIGHT	GIRTH	POT SIZE
Trees					
3	Alnus cordata	4x: semi-mature tree :2m clear stem :RB	min. 450cm	25-30cm	
24	Alnus glutinosa	4x: semi-mature tree :2m clear stem :RB	min. 450cm	25-30cm	
18	Betula pendula	4x: semi-mature tree :2m clear stem :RB	min. 450cm	25-30cm	
3	Betula utilis 'Jermyns'	4x: multi-stem (3 stems) :C	350-400cm		200L
1	Catalpa bignonioides	3x: Extra Heavy Standard :2m clear stem :R	400-450cm	14-16cm	
365	Crataegus monogyna	1+1: Transplant :BR	40-60cm		
132	Ilex aquifolium	bushy :2 breaks :C	30-40cm		2L
37	Quercus robur	1u1: Seedling (undercut): BR	60-80cm		
38	Platanus x hispanica	4x: semi-mature tree :2m clear stem :RB	min. 450cm	25-30cm	
1	Prunus 'Snow Goose'	4x: semi-mature tree :2m clear stem :RB	min. 450cm	25-30cm	
2	Sorbus aucuparia	4x: semi-mature tree :2m clear stem :RB	min. 450cm	20-25cm	
43	Sorbus aucuparia	1+0: transplant: BR	60-80cm		
Shrubs					
1	Abutilon x suntense 'Jermyns'	branched :3 breaks :C	60-80-30cm		3L
3	Acacia baileyana	half standard :C	180-200cm		12L
150	Amelanchier lamarkii	Transplant 1+1: BR	60-80cm		
2	Amelanchier lamarkii	feathered :3 breaks :C	150-175cm		15L
243	Brachyglottis 'Sunshine' (Senecio 'Sunshine)	branched :3 breaks :C	20-30cm		2L
258	Ceanothus 'Concha'	branched :3 breaks :C	20-30cm		2L
633	Choisya ternata 'Aztec Pearl'	bushy :4 breaks :C	30-40cm		3L
318	Cistus ladanifer 'Pat'	bushy :4 breaks :C	30-40cm		3L
110	Cornus sanguinea 'Midwinter Fire'	branched :3 breaks :C	60-80cm		2L
156	Corylus avellana	1+2: branched :3 breaks :BR	60-80cm		
723	Cotoneaster conspicuus 'Decorus'	branched :3 breaks :C	20-30cm		2L
654	Cotoneaster dammeri	20-30cm diameter :bushy :3 breaks :C			2L
258	Cotoneaster salicifolius 'Pendulus'	branched :2 breaks :C	40-60cm		3L
76	Forsythia intermedia 'Lynwood'	branched :4 breaks :C	40-60cm		3L
813	Griselinia littoralis	bushy :3 breaks :C	40-60cm		3L
568	Hebe 'Carl Teschner' (syn H. youngii)	bushy :3 breaks :C	30-40cm		2L
20	Ligustrum vulgare	branched :3 breaks :BR	60-80cm		
800	Lonicera pileata 'Moss Green'	bushy :6 breaks :C	30-40cm dia		3L
10	Lonicera periclymenum	Several Shoots :2 breaks :C	60-80cm		3L
66	Mahonia japonica	leaders :C	30-40cm		3L
387	Olearia x macrodonta	bushy :4 breaks :C	40-60cm		3L
18	Philadelphus 'Belle Etoile'	branched :4 breaks :C	30-40cm		3L
112	Philadelphus coronarius	branched :3 breaks :BR	40-60cm		
40	Prunus spinosa	1+1: Leader: BR	40-60cm		
2	Rhus typhina 'Dissecta'	two shoots :C	60-80cm		4L
125	Rosa rubiginosa	1+1: bushy, strong :BR	40-60cm		
633	Rosmarinus officinalis 'Severn Sea'	bushy :3 breaks :C	30-40cm		2L
29	Sambucus nigra Laciniata	0+1: branched :2 breaks :B	60-80cm		
630	Spartium junceum	branched :3 breaks :C	40-60cm		2L
209	Syringa vulgaris	1+1: branched :2 breaks :BR	40-60cm		
11	Syringa vulgaris 'Madame Lemoine'	branched :2 breaks :BR	60-80cm		
102	Viburnum davidii	branched :2 breaks :C	20-30cm		2L
220	Viburnum opulus	branched :2 breaks :BR	40-60cm		
333	Viburnum tinus 'Eve Price'	bushy :4 breaks :C	30-40cm		3L
Herbaceous Perennials					
186	Bergenia purpurascens var. delavayi	C			2L
456	Geranium macrorrhizum 'White-ness'	C			1L
522	Pachysandra terminalis	C			1L

FOR CONTINUATION, SEE DRAWING NO. 0016

P:\BT\JOB\B1297000 Bexhill Hastings\Phase 2 - Detailed Design\600 CAD\603 Drawings\3000 Landscape & Ecology

Reproduction from the Ordnance Survey Map with the permission of the controller of Her Majesty's stationery office. Crown copyright reserved. Licence No. AL 100017326

C1	02/03/2015	Rev. to match minor scheme layout changes	AS	RM	AB	JP
C0	26/07/2013	ISSUE FOR CONSTRUCTION	AS	RM	RM	AB
Rev	Rev. Date	Purpose of revision	Drawn	Checked	Rev'd	Appr'd
JACOBS						
Simpson House, 6 Cherry Orchard Road, Croydon, Surrey, CR9 6BE Tel: +44(0)208 686 8212 Fax: +44(0)208 681 2499 www.jacobs.com						
Client			Employer			
HOCHTIEF			TEYLOP WOODROW		BENTLEY	
Project						
BEXHILL TO HASTINGS LINK ROAD						
Drawing title						
PLANTING BELLE HILL SHEET 3 OF 3						
Drawing status						
FOR CONSTRUCTION						
Scale			1:200 @ A1		DO NOT SCALE	
Jacobs No.			B1297000			
Client no.						
Drawing number						Rev
B1297000-PH2/3000.01a/0017						C1
This drawing is not to be used in whole or part other than for the intended purpose and project as defined on this drawing. Refer to the contract for full terms and conditions.						