


FENCING PROGRESS 4/4/16 - 14/4/16.

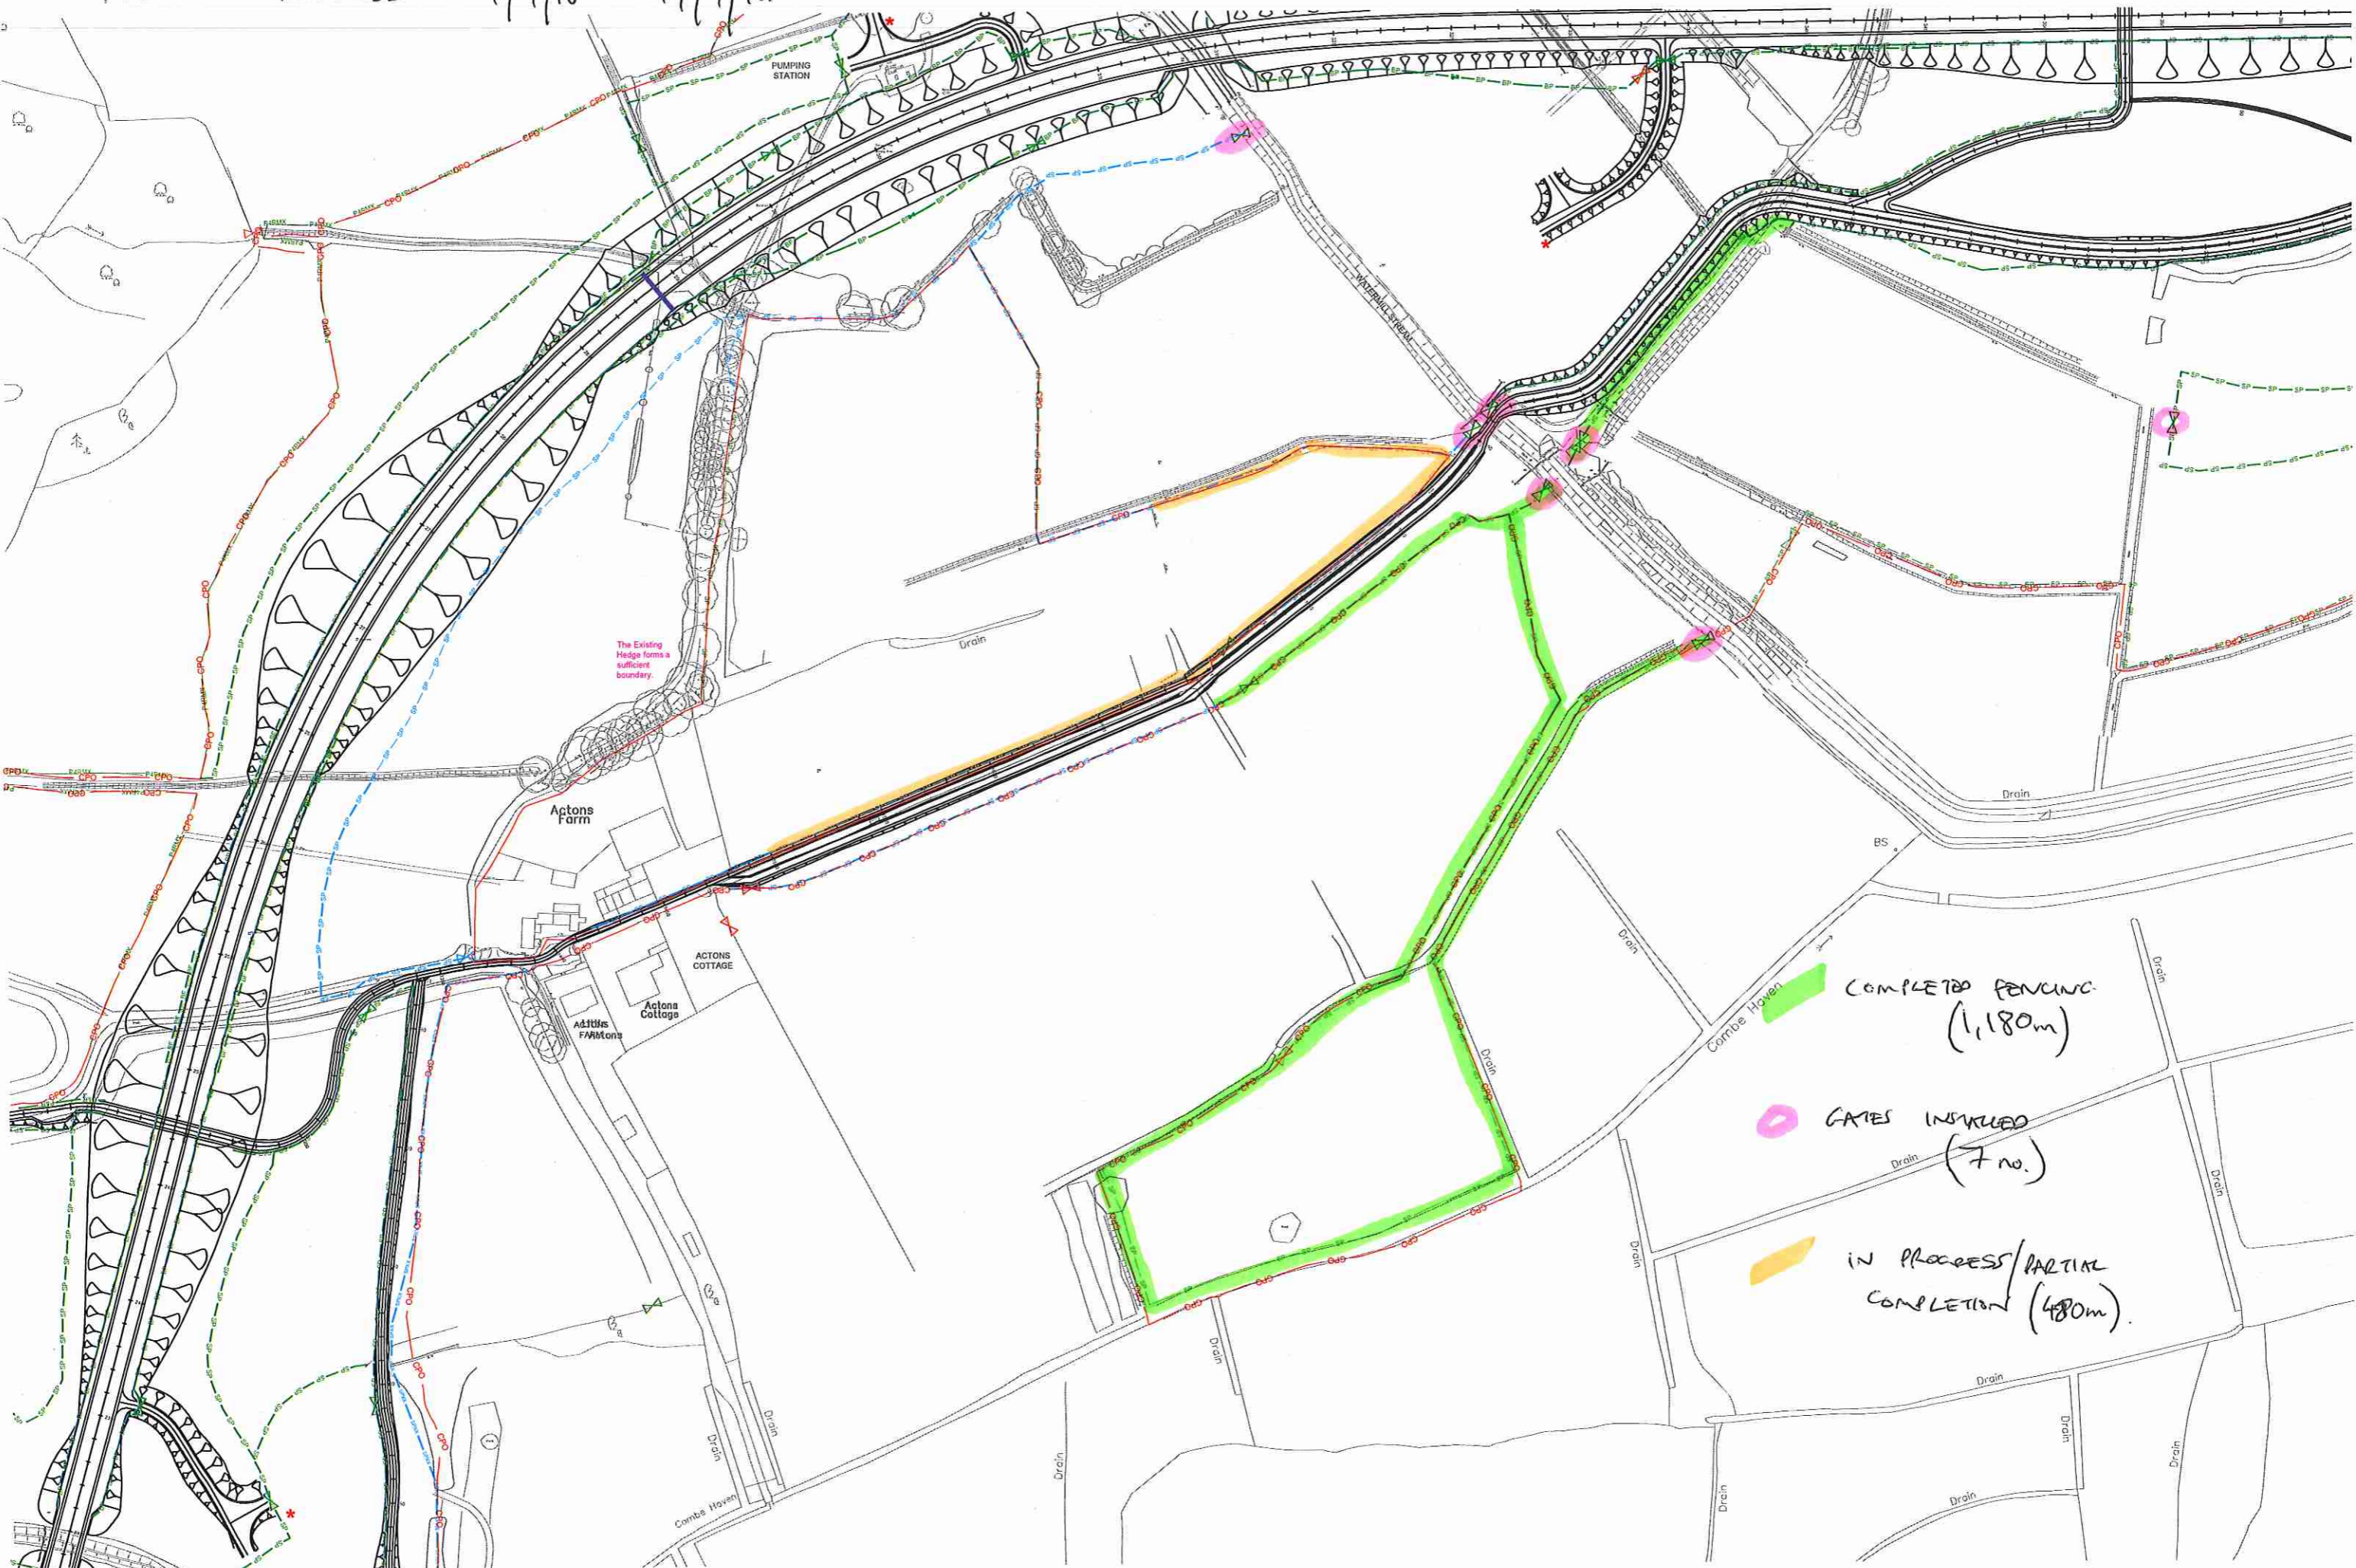

COMPLETED FENCING
(1,180m)

GATES INSTALLED
(7 no.)

IN PROGRESS/PARTIAL
COMPLETION (480m).