



NOTES

INFORMATION SHOWN BASED UPON FILES 'G' - (A1) 400.PDF AND 'RT13500-103 G.A. H2N TAIL END EXTENSION.DWG', RESPECTIVELY.

REFER TO DRAWING RW/3 FOR PROPOSED LAYOUT AND RW/4B FOR PROPOSED ELEVATIONS

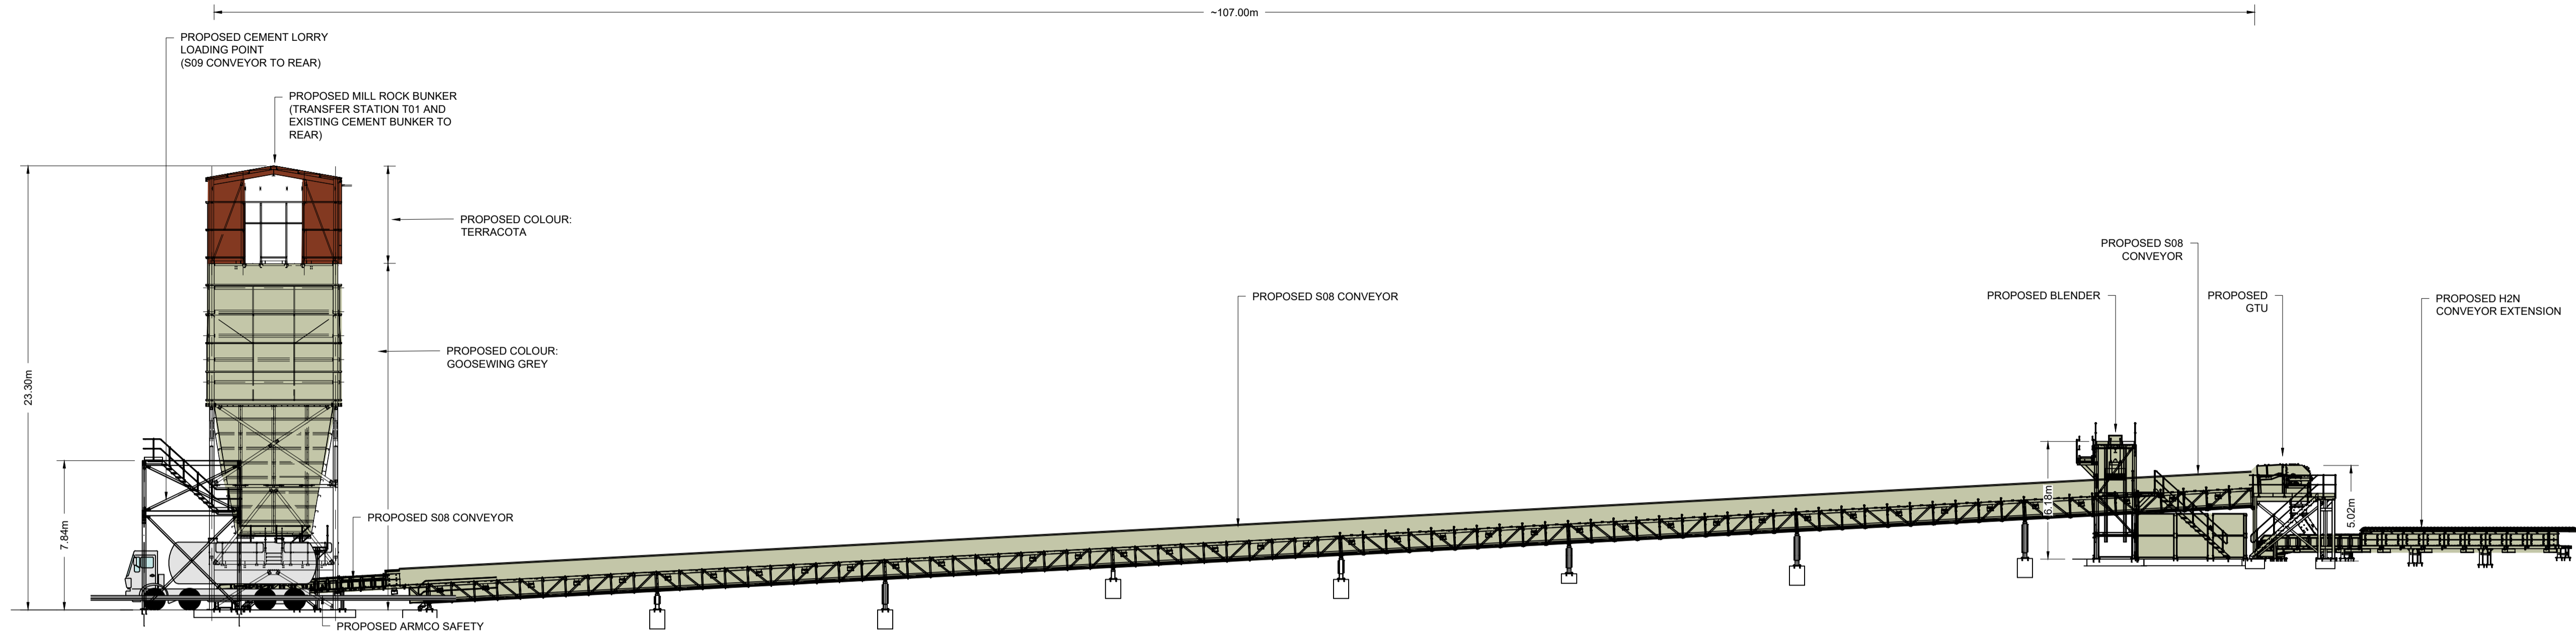

ELEVATION A-A - OVERVIEW OF ENTIRE PROPOSED INFRASTRUCTURE

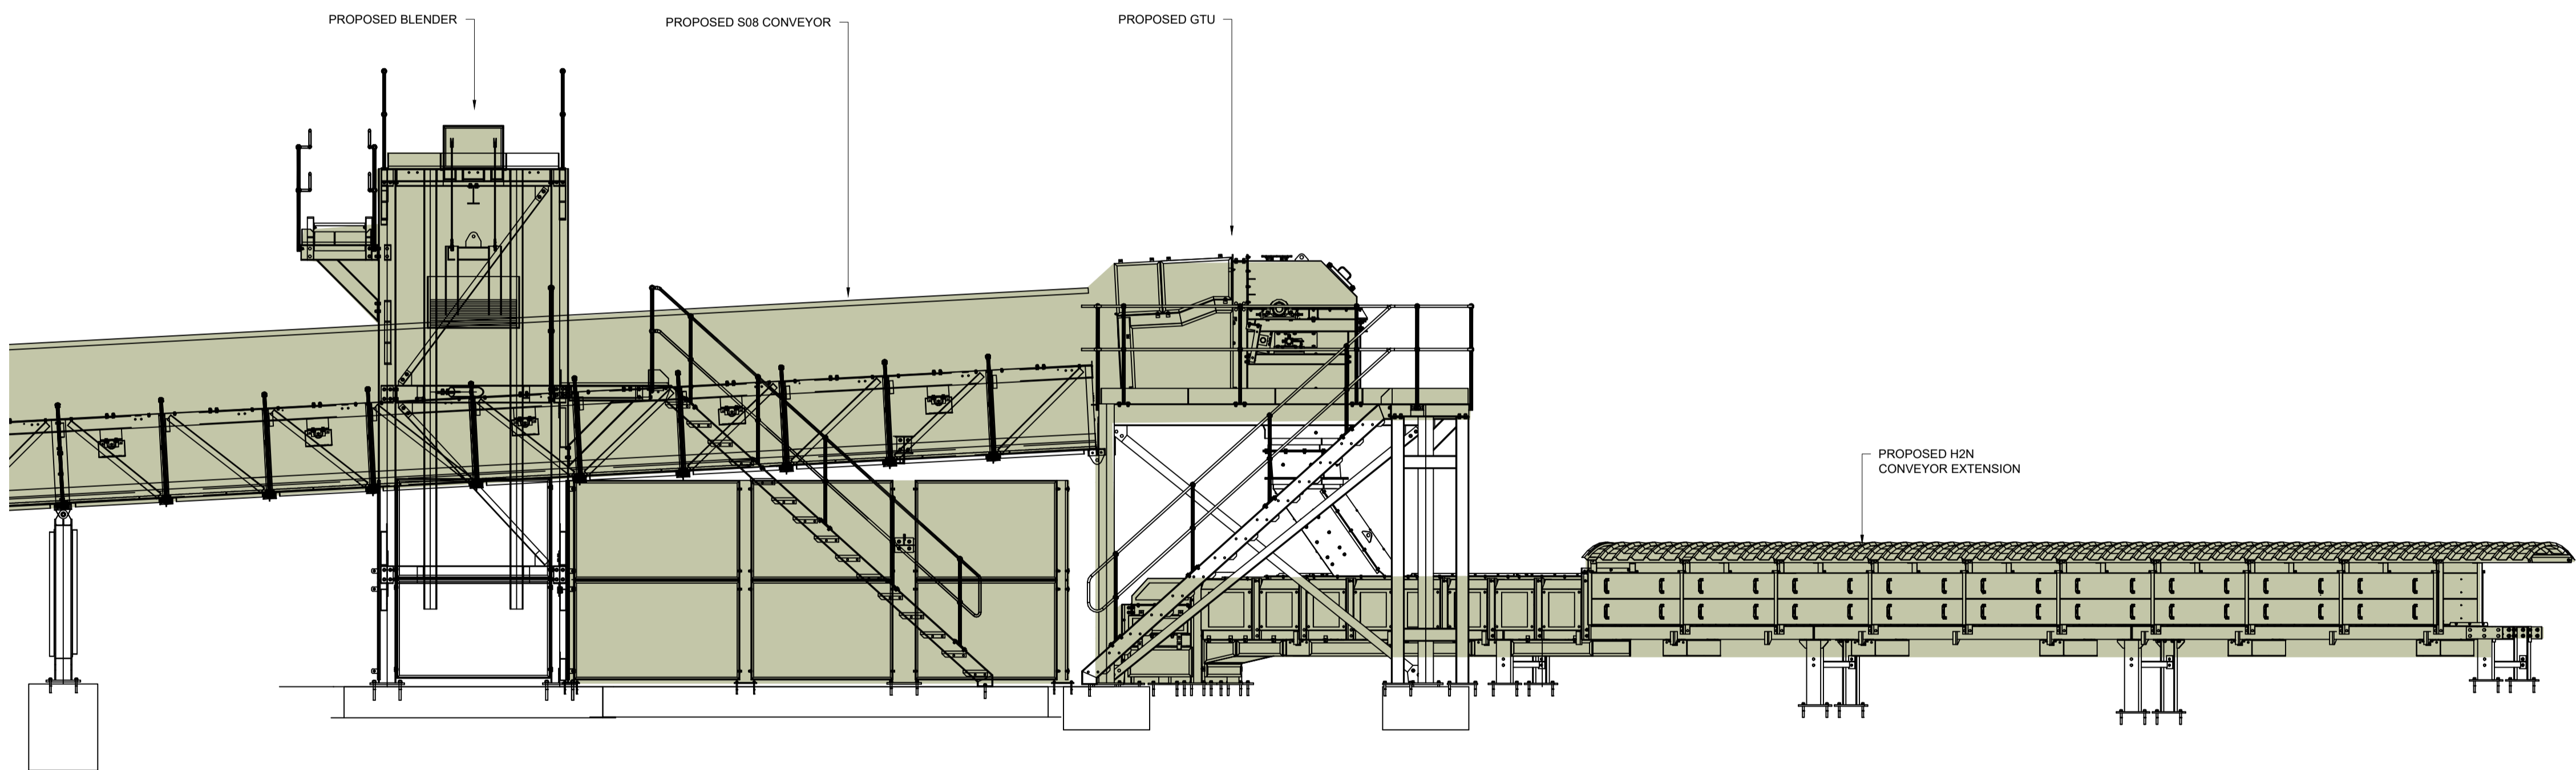

ELEVATION C-C - ON PROPOSED BLENDER AND H2N CONVEYOR EXTENSION

404.00195.00027.0004.12.RW/4A.0 PROPOSED LONG ELEVATIONS.dwg

British Gypsum
SANT-GOBAIN

SLR
global environmental solutions
3RD FLOOR
THE BREW HOUSE
JACOB STREET
BRISTOL, BS2 0EQ
T: 01179 064280
www.slrc consulting.com

ROBERTSBRIDGE
PLANNING APPLICATION
PROPOSED ELEVATIONS
RW/4A

Scale: AS SHOWN @ A1 Date: JULY 2020