


**KEY**

- Scheme Footprint
- Scrub
- Scattered Trees
- Managed Hedge < 3m
- Unmanaged Hedge > 3m
- Tree Belt
- Shaw
- Woodland
- Trees to be retained/managed
- Trees to be removed

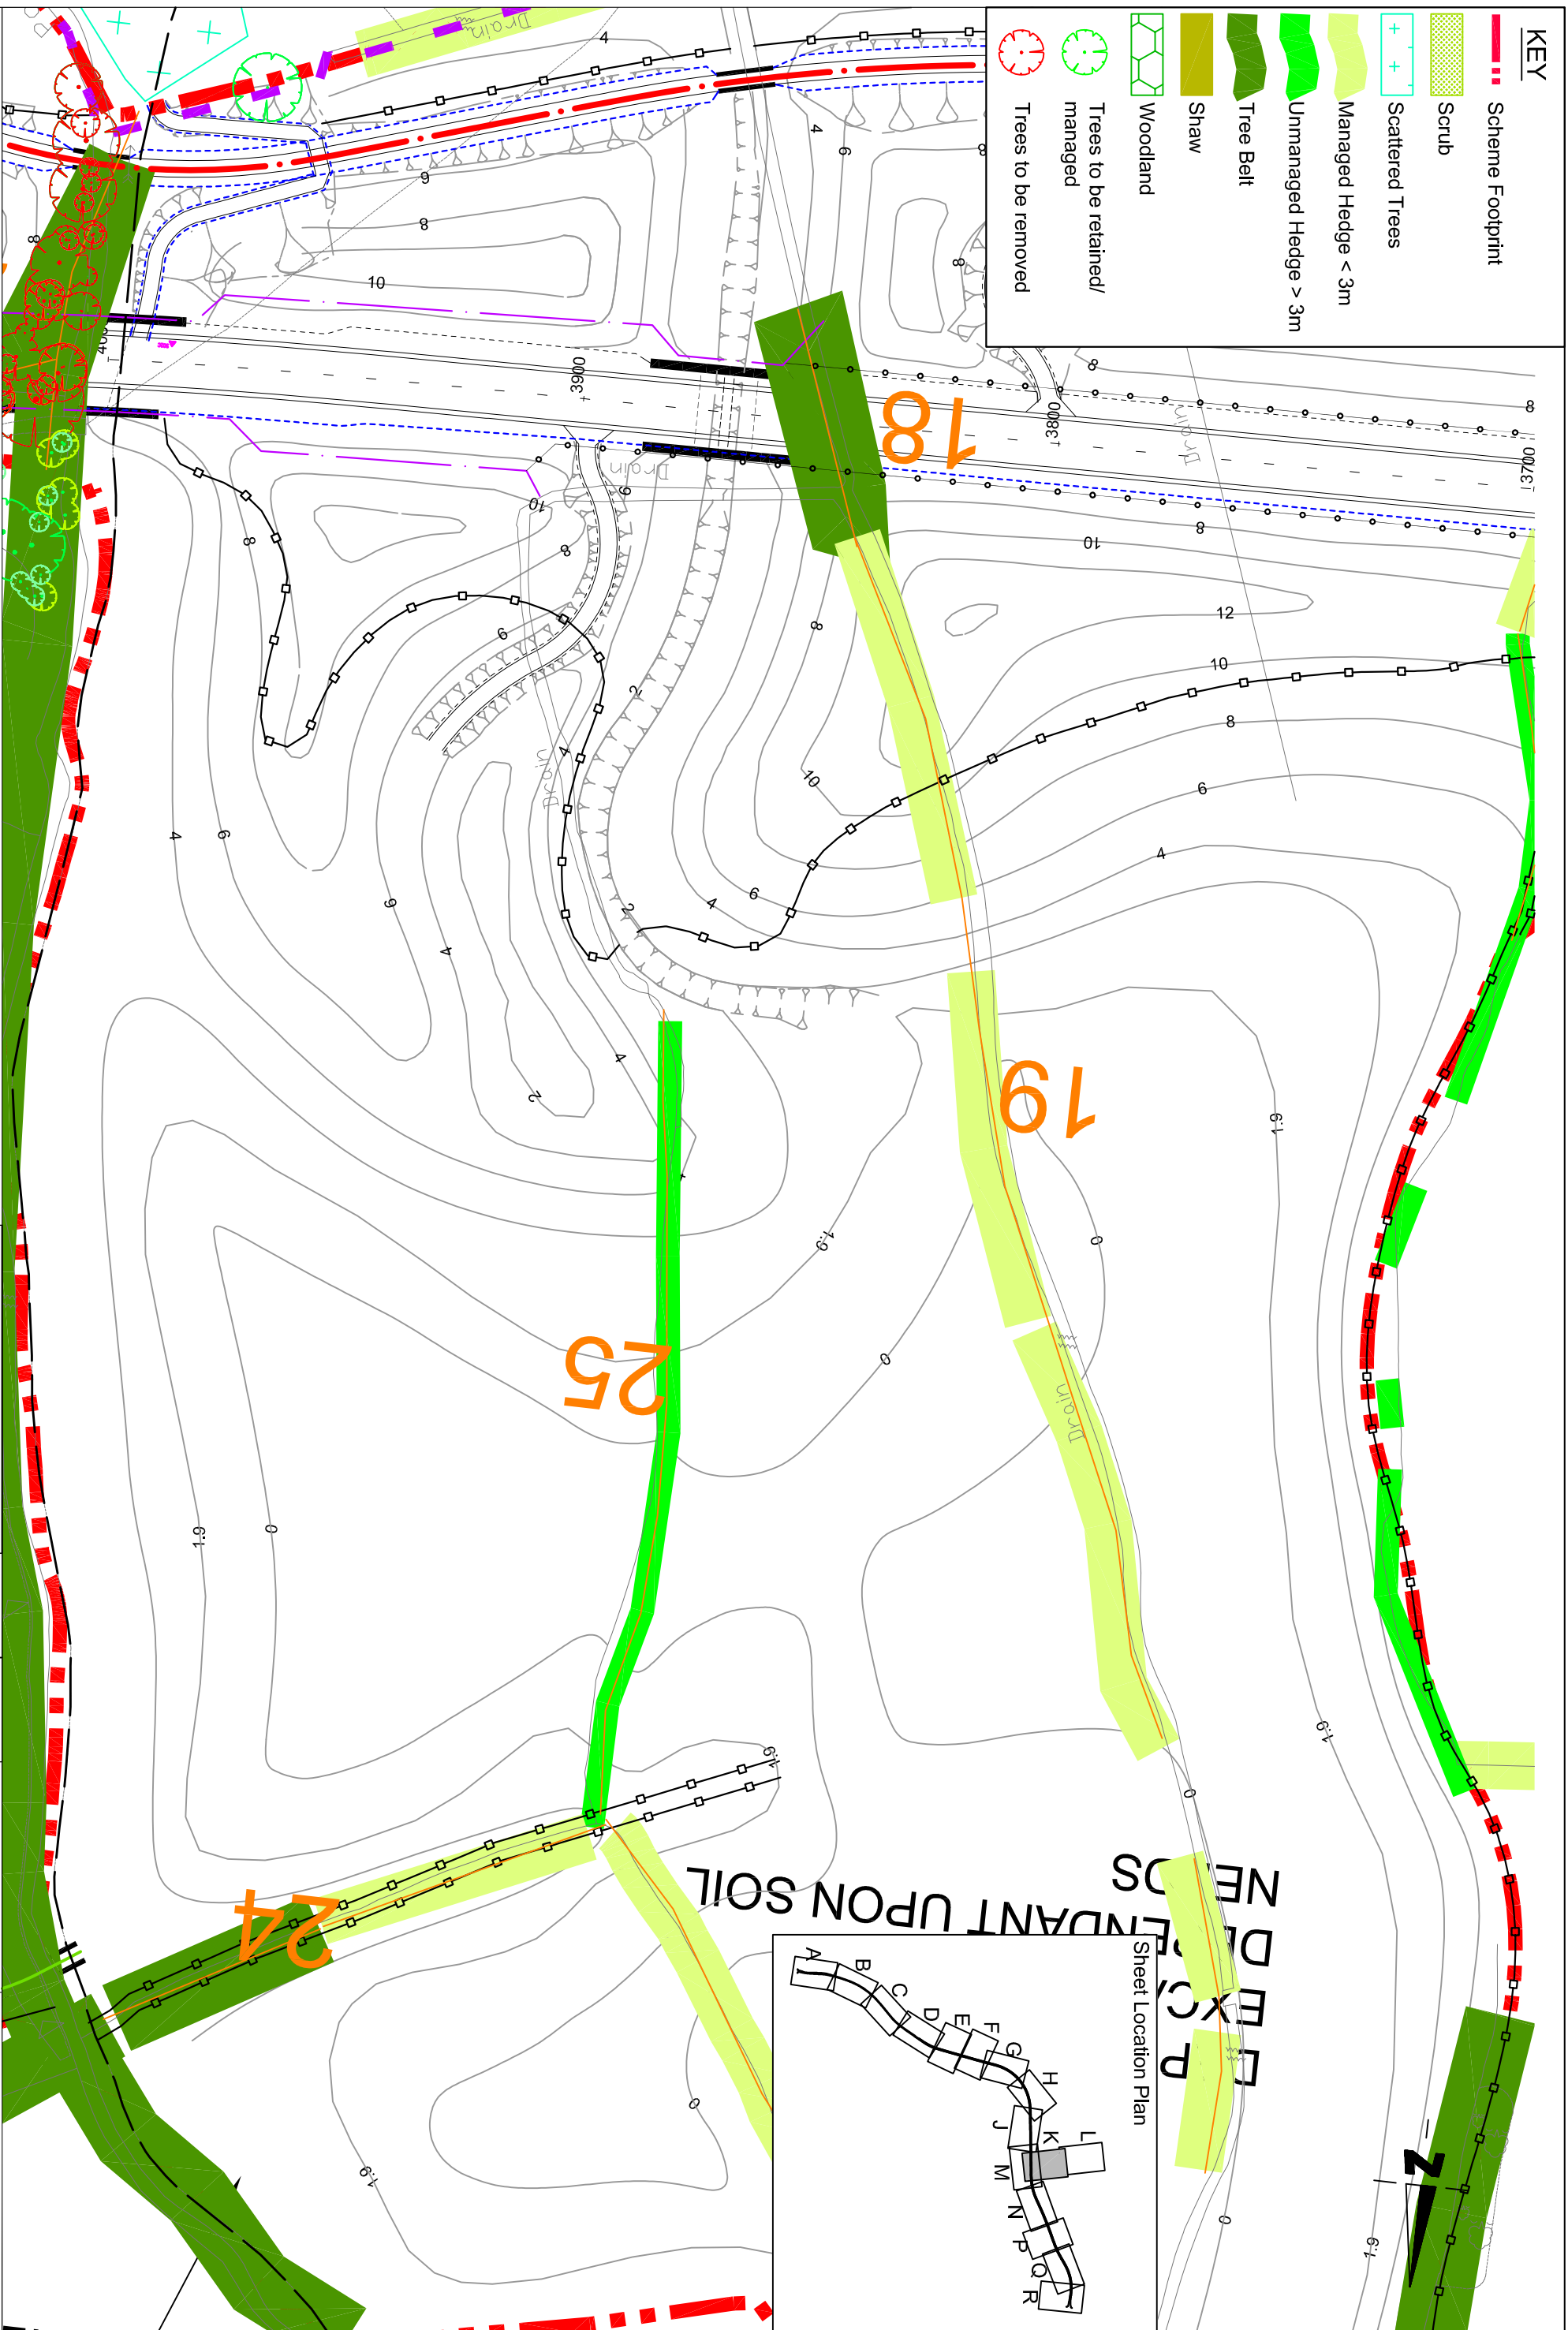

**BEXHILL TO HASTINGS LINK ROAD**

|  |                 |                 |   |
|--|-----------------|-----------------|---|
| <b>Figure :</b> 13.17K                 | <b>Scale</b>    | <b>1:1250</b>   | <b>Cardin Dwyer Brigg (hons), DptTrans, DMS, MHRT Mill, T</b> |
| <b>Impact upon Existing Vegetation</b> | <b>Sheet</b>    | <b>11 of 16</b> | <b>Assistant Director, Transport &amp; Waste</b>              |
|  | <b>Revision</b> |                 | <b>County Hall, St. Ann's Crescent, UDE</b>                   |
|  |                 |                 | <b>Telephone: 01223 481000</b>                                |

**Transport & Environment**

[eastsussex.gov.uk](http://eastsussex.gov.uk)

This map is reproduced from Ordnance Survey material with the permission of Ordnance Survey on behalf of the Controller of Her Majesty's Stationery Office. Crown copyright. Unauthorised reproduction from this map in any form or by any means without the prior written permission of Ordnance Survey may lead to prosecution or civil proceedings. 95-100010501, 12/07/07.