


FOR CONTINUATION,  
 SEE DRAWING NO. 0074

FOR CONTINUATION,  
 SEE DRAWING NO. 0072

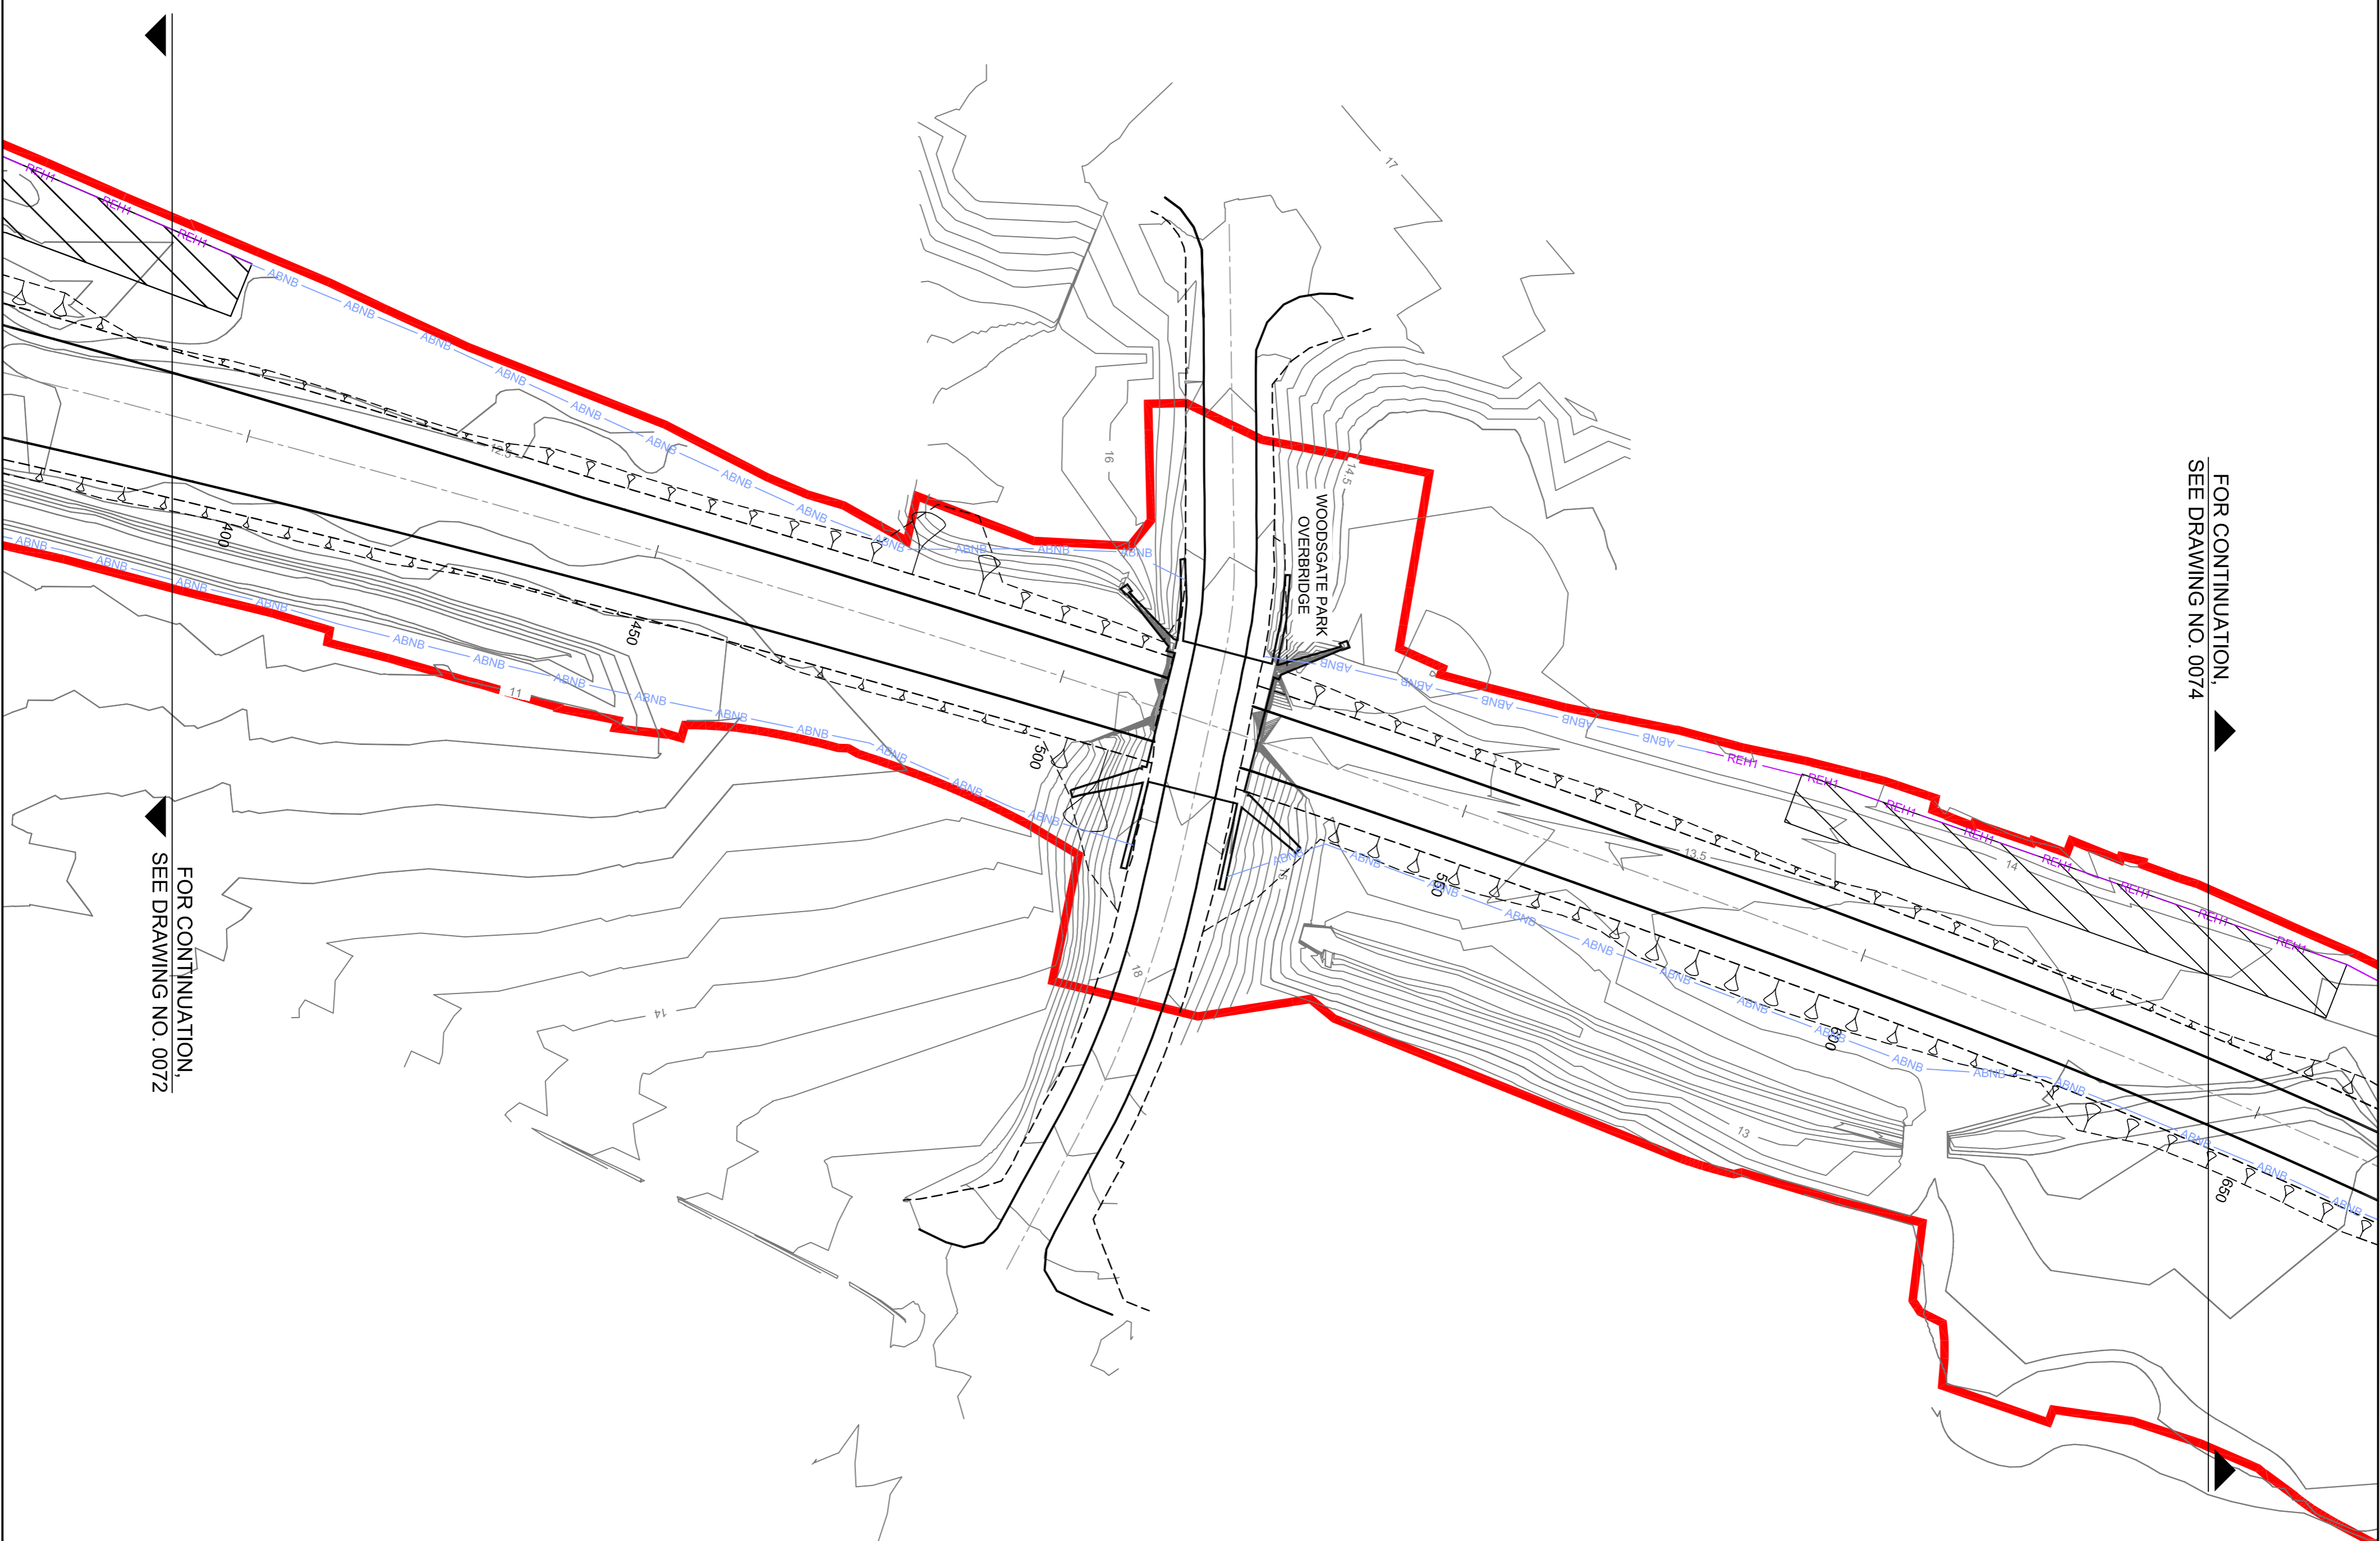


- NOTES**
1. Greenways and access track contours are not included in the proposed contour model.
  2. For clarity structure outline shown only.
  3. The scheme plan shows the engineered earthworks. Please note that in some area the landscape contours re-profiles the engineered earthworks (i.e. form the landscape bunds).

**KEY**

	Existing Contours @ 0.5m spacing
	Proposed Landscaping Contours @ 0.5m spacing
	Absorptive Noise Barrier (Height - 1.9m)
	Reflective Noise Barrier (Height - 1.8m)
	Reflective Noise Barrier (Height - 1.5m)
	Scheme Extents

Reproduction from the Ordnance Survey Map with the permission of the controller of Her Majesty's stationery office Crown copyright reserved Licence No. AL 100017326

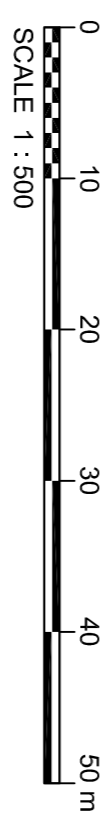

NO	Rev./Date	INITIAL/ISSUE	LC	RNS	RNS	SSG
Rev		Purpose of revision	Drawn	Checked	Rev'd	Approved

Client: **JACOBS**  
 Simpson House, 6 Cherry Orchard Road, Gordon, Surrey, CR9 6BE  
 Tel: +44(0)208 666 8212 Fax: +44(0)208 681 2499  
 www.jacobs.com

Employer: **HOCHTIEF TRAVLER**  
 LAND CONSTRUCTION

Project: **BEXHILL TO HASTINGS LINK ROAD**

Drawing title: **PLANNING CONDITION 14 EXISTING & PROPOSED CONTOURS SHEET 3 OF 30**

Drawing status: **ISSUE FOR REVIEW**

Scale	1:500 @ A1	DO NOT SCALE
Jacobs No.	B1297000-PH2	
Client no.		
Drawing number	<b>B1297000-PH2/0100.01a/0073</b>	Rev
		<b>R0</b>

This drawing is not to be used in whole or part other than for the intended purpose and project as defined on this drawing. Refer to the contract for full terms and conditions.